


Material Key:

- Existing brown facing brickwork
- Existing white uPVC double glazed window/door units
- Existing concrete roof tiles
- Existing vertical hung wall tiles
- New brown facing brickwork (to match existing)
- New white uPVC double glazed window/door units
- New aluminum bi-fold door unit
- New 'Marley double roman' concrete roof tiles (to match existing)

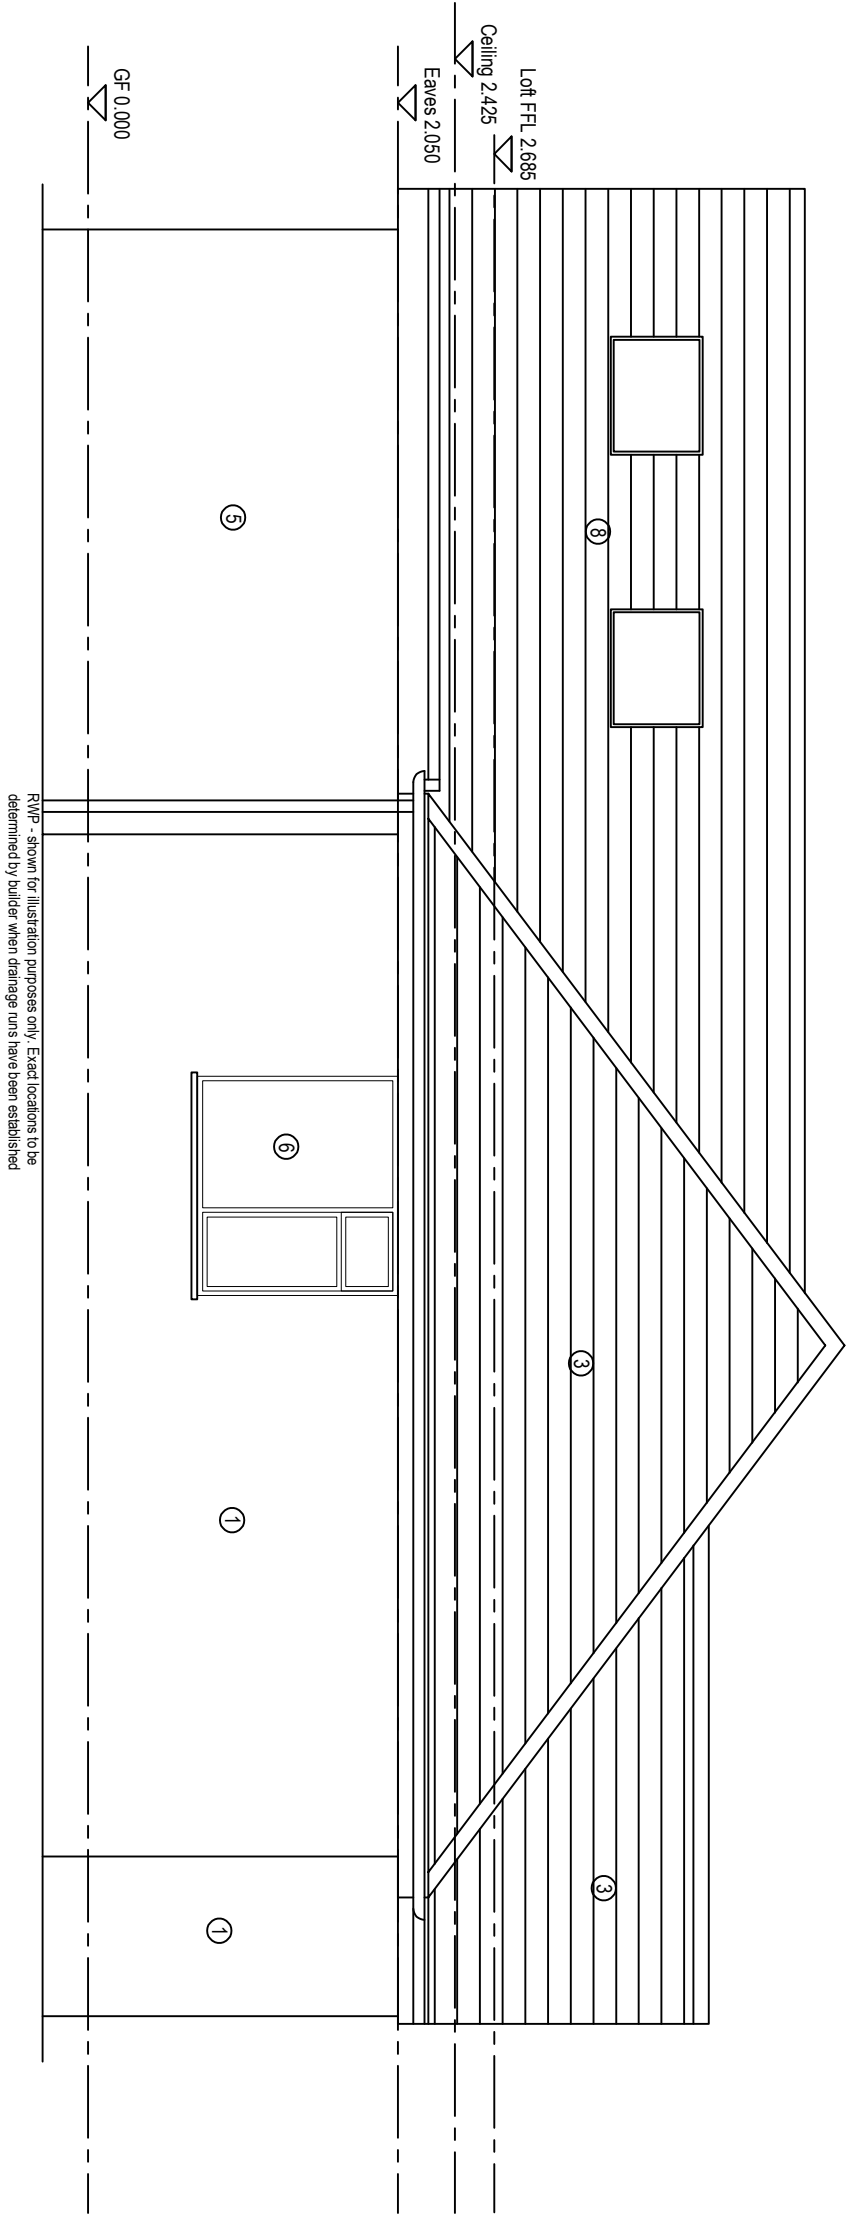

For Planning



LCH ARCHITECTURAL
DESIGNS



LCH Architectural Designs | Mansfield | Nottinghamshire
Mob: 07808559519
Email: jnsey@lcharchitecturaldesigns.co.uk
Website: www.lcharchitecturaldesigns.co.uk

PROJECT

Mr and Mrs Harford
128, Kersforth Hill Road, Barnsley, S70 6RG

TITLE

Proposed Side Elevation

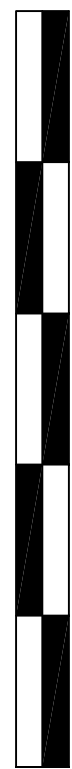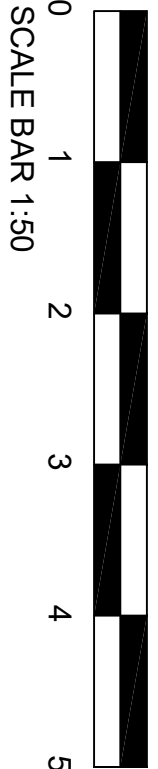

SCALE 1:50 @ A3
DATE 26.02.2024
DRAWN BY L.C.Hanson

DRAWING NO 02.07
REVISION

PROPOSED SIDE ELEVATION

Do not scale off these drawings. All measurements should be checked on site.