


FIRST FLOOR

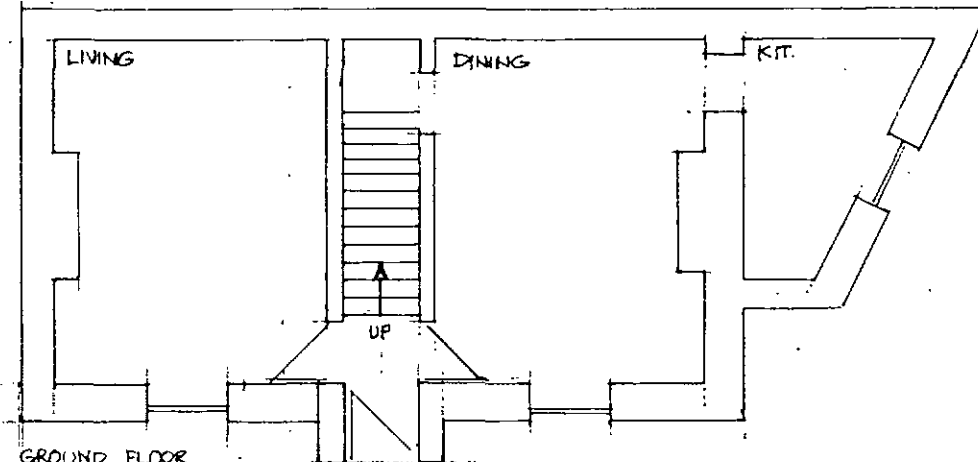


GROUND FLOOR

HAWTHORNE HOUSE EXISTING FLOOR PLANS

F100 7/2014

51

**MICHAEL A CLYNCH**  
 Dip. Arch. Dip. T.P. A.R.I.B.A.  
 Architect & Town Planner  
 14 Huddersfield Road, Ingbirchworth  
 Sheffield S36 7GF Tel: 01226 766308

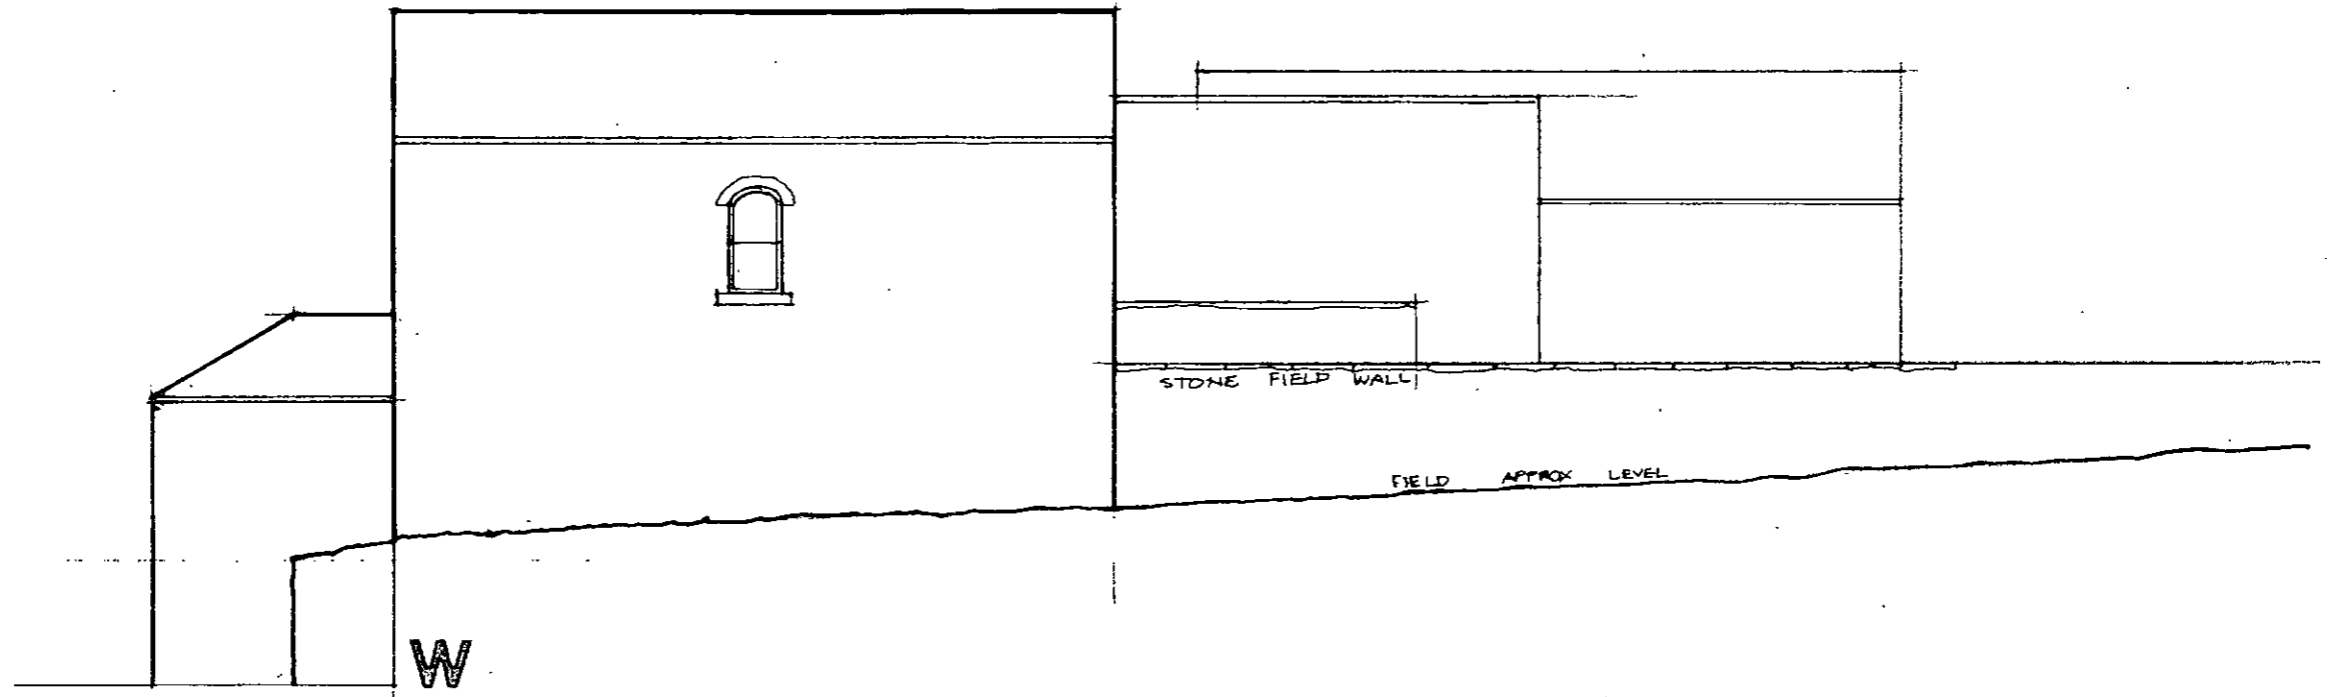

EXTENSION TO HAWTHORNE HOUSE, INGBIRCHWORTH INGBIRCHWORTH - ELEVATION... (1:100)... 7/2014...


DRG A2

**MICHAEL A CLYNCH**  
Dip. Arch. Dip. T. P. A.R.I.B.A.  
Architect & Town Planner  
14 Huddersfield Road, Ingbirchworth  
Sheffield S36 7GF Tel: 01126 766308



EXTENSION TO HAWTHORNE HOUSE INGBIRCHWORTH ELEVATIONS 1:100 7/2014 DRG A3

**MICHAEL A CLYNCH**  
 Dip. Arch. Dip. T. P. A.R.I.B.A.  
 Architect & Town Planner  
 14 Huddersfield Road, Ingbirchworth  
 Sheffield S36 7GF Tel: 01226 766309

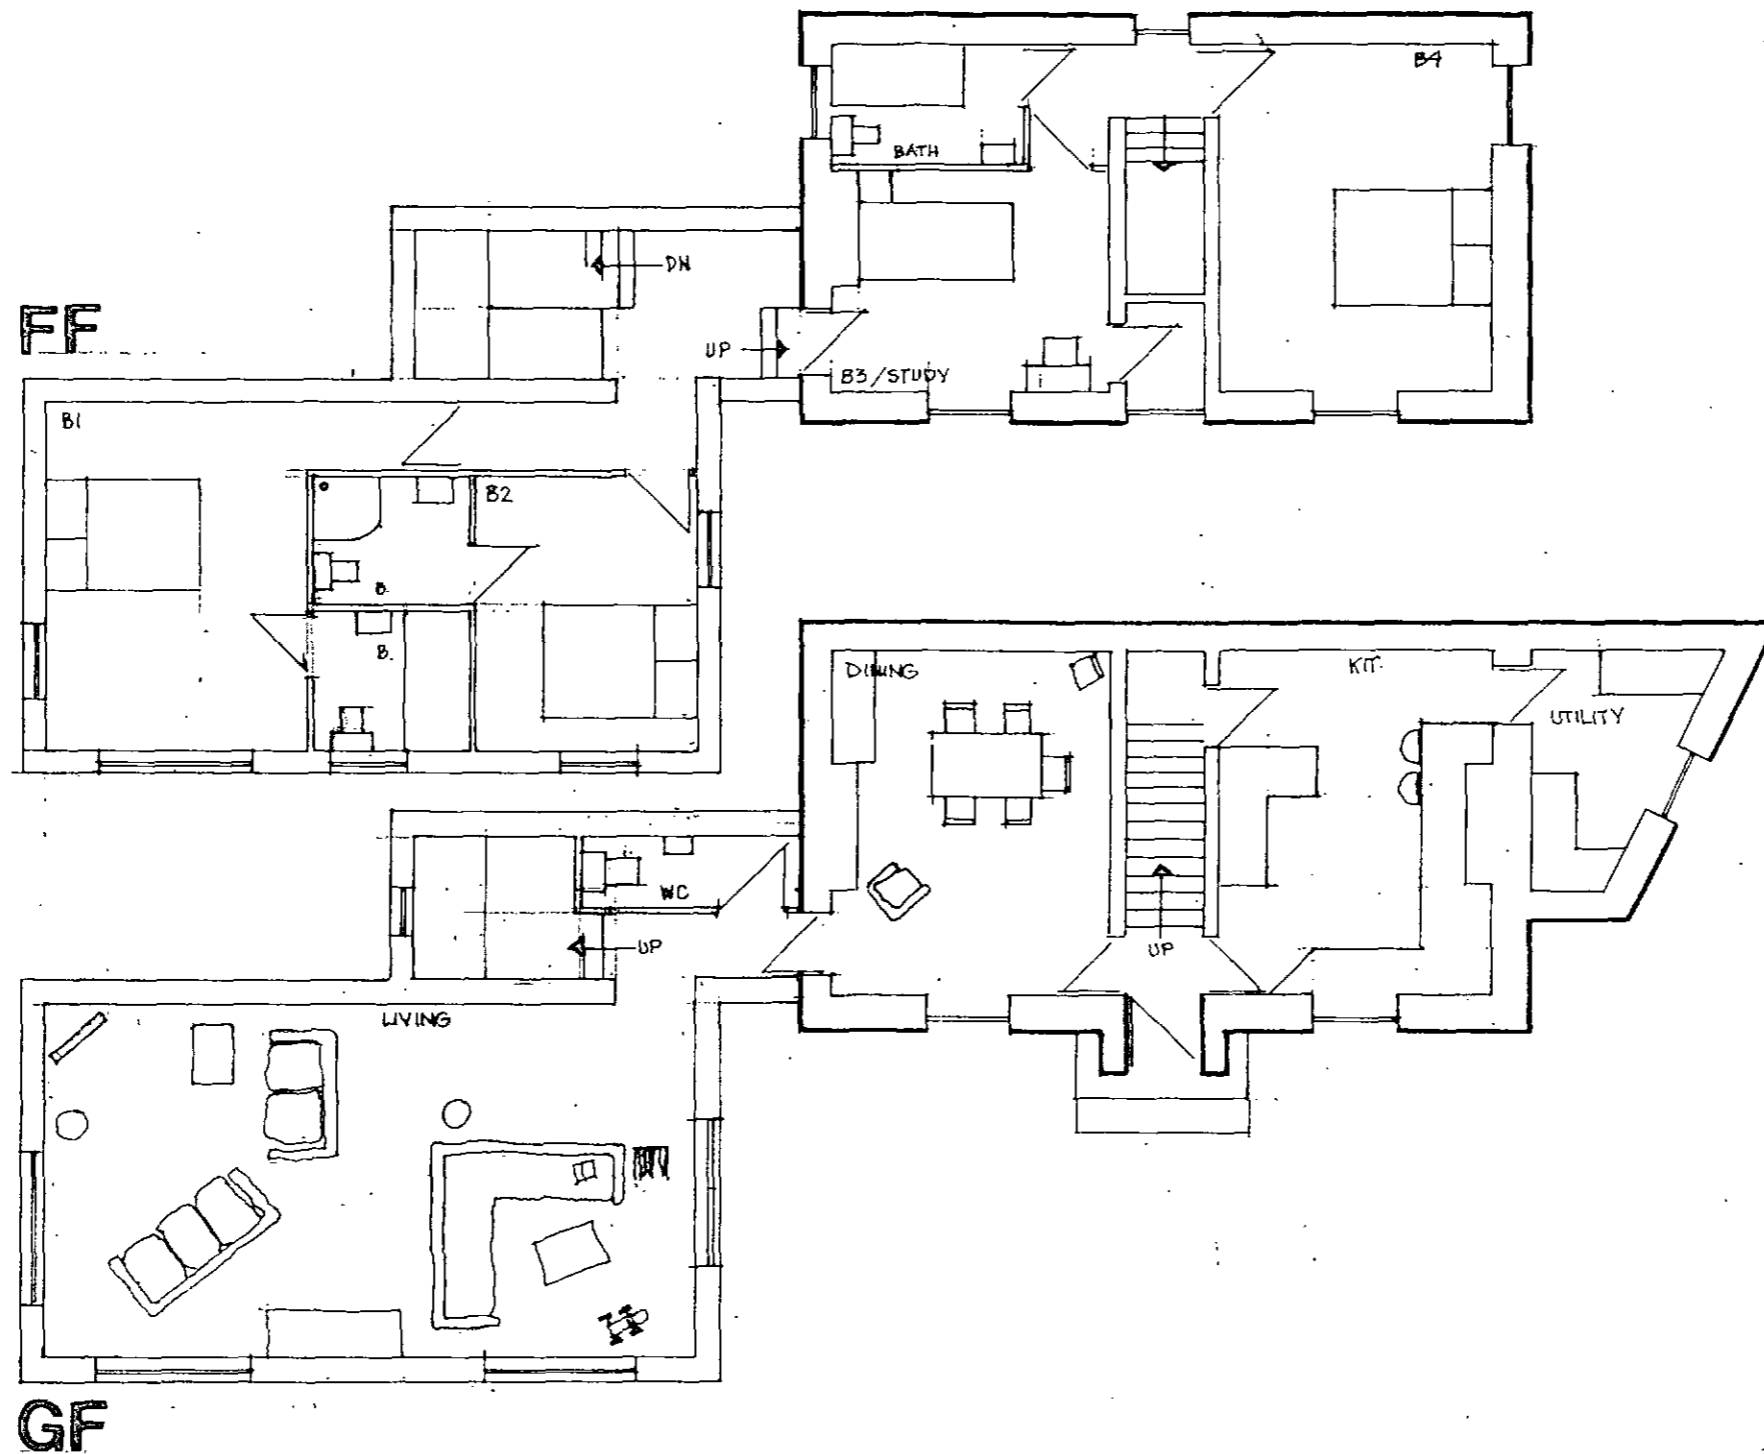

EXTENSION TO HAWTHORNE HOUSE INGBIRCHWORTH - FLOOR PLANS - 1:100 7/2004

DRG. A1

**MICHAEL A CLYNCH**  
 Dip. Arch. · Dip. T. P. · A.R.I.B.A.  
 Architect & Town Planner  
 14 Huddersfield Road, Ingbirchworth  
 Sheffield S36 7GF Tel: 01226 766308