


Notes:

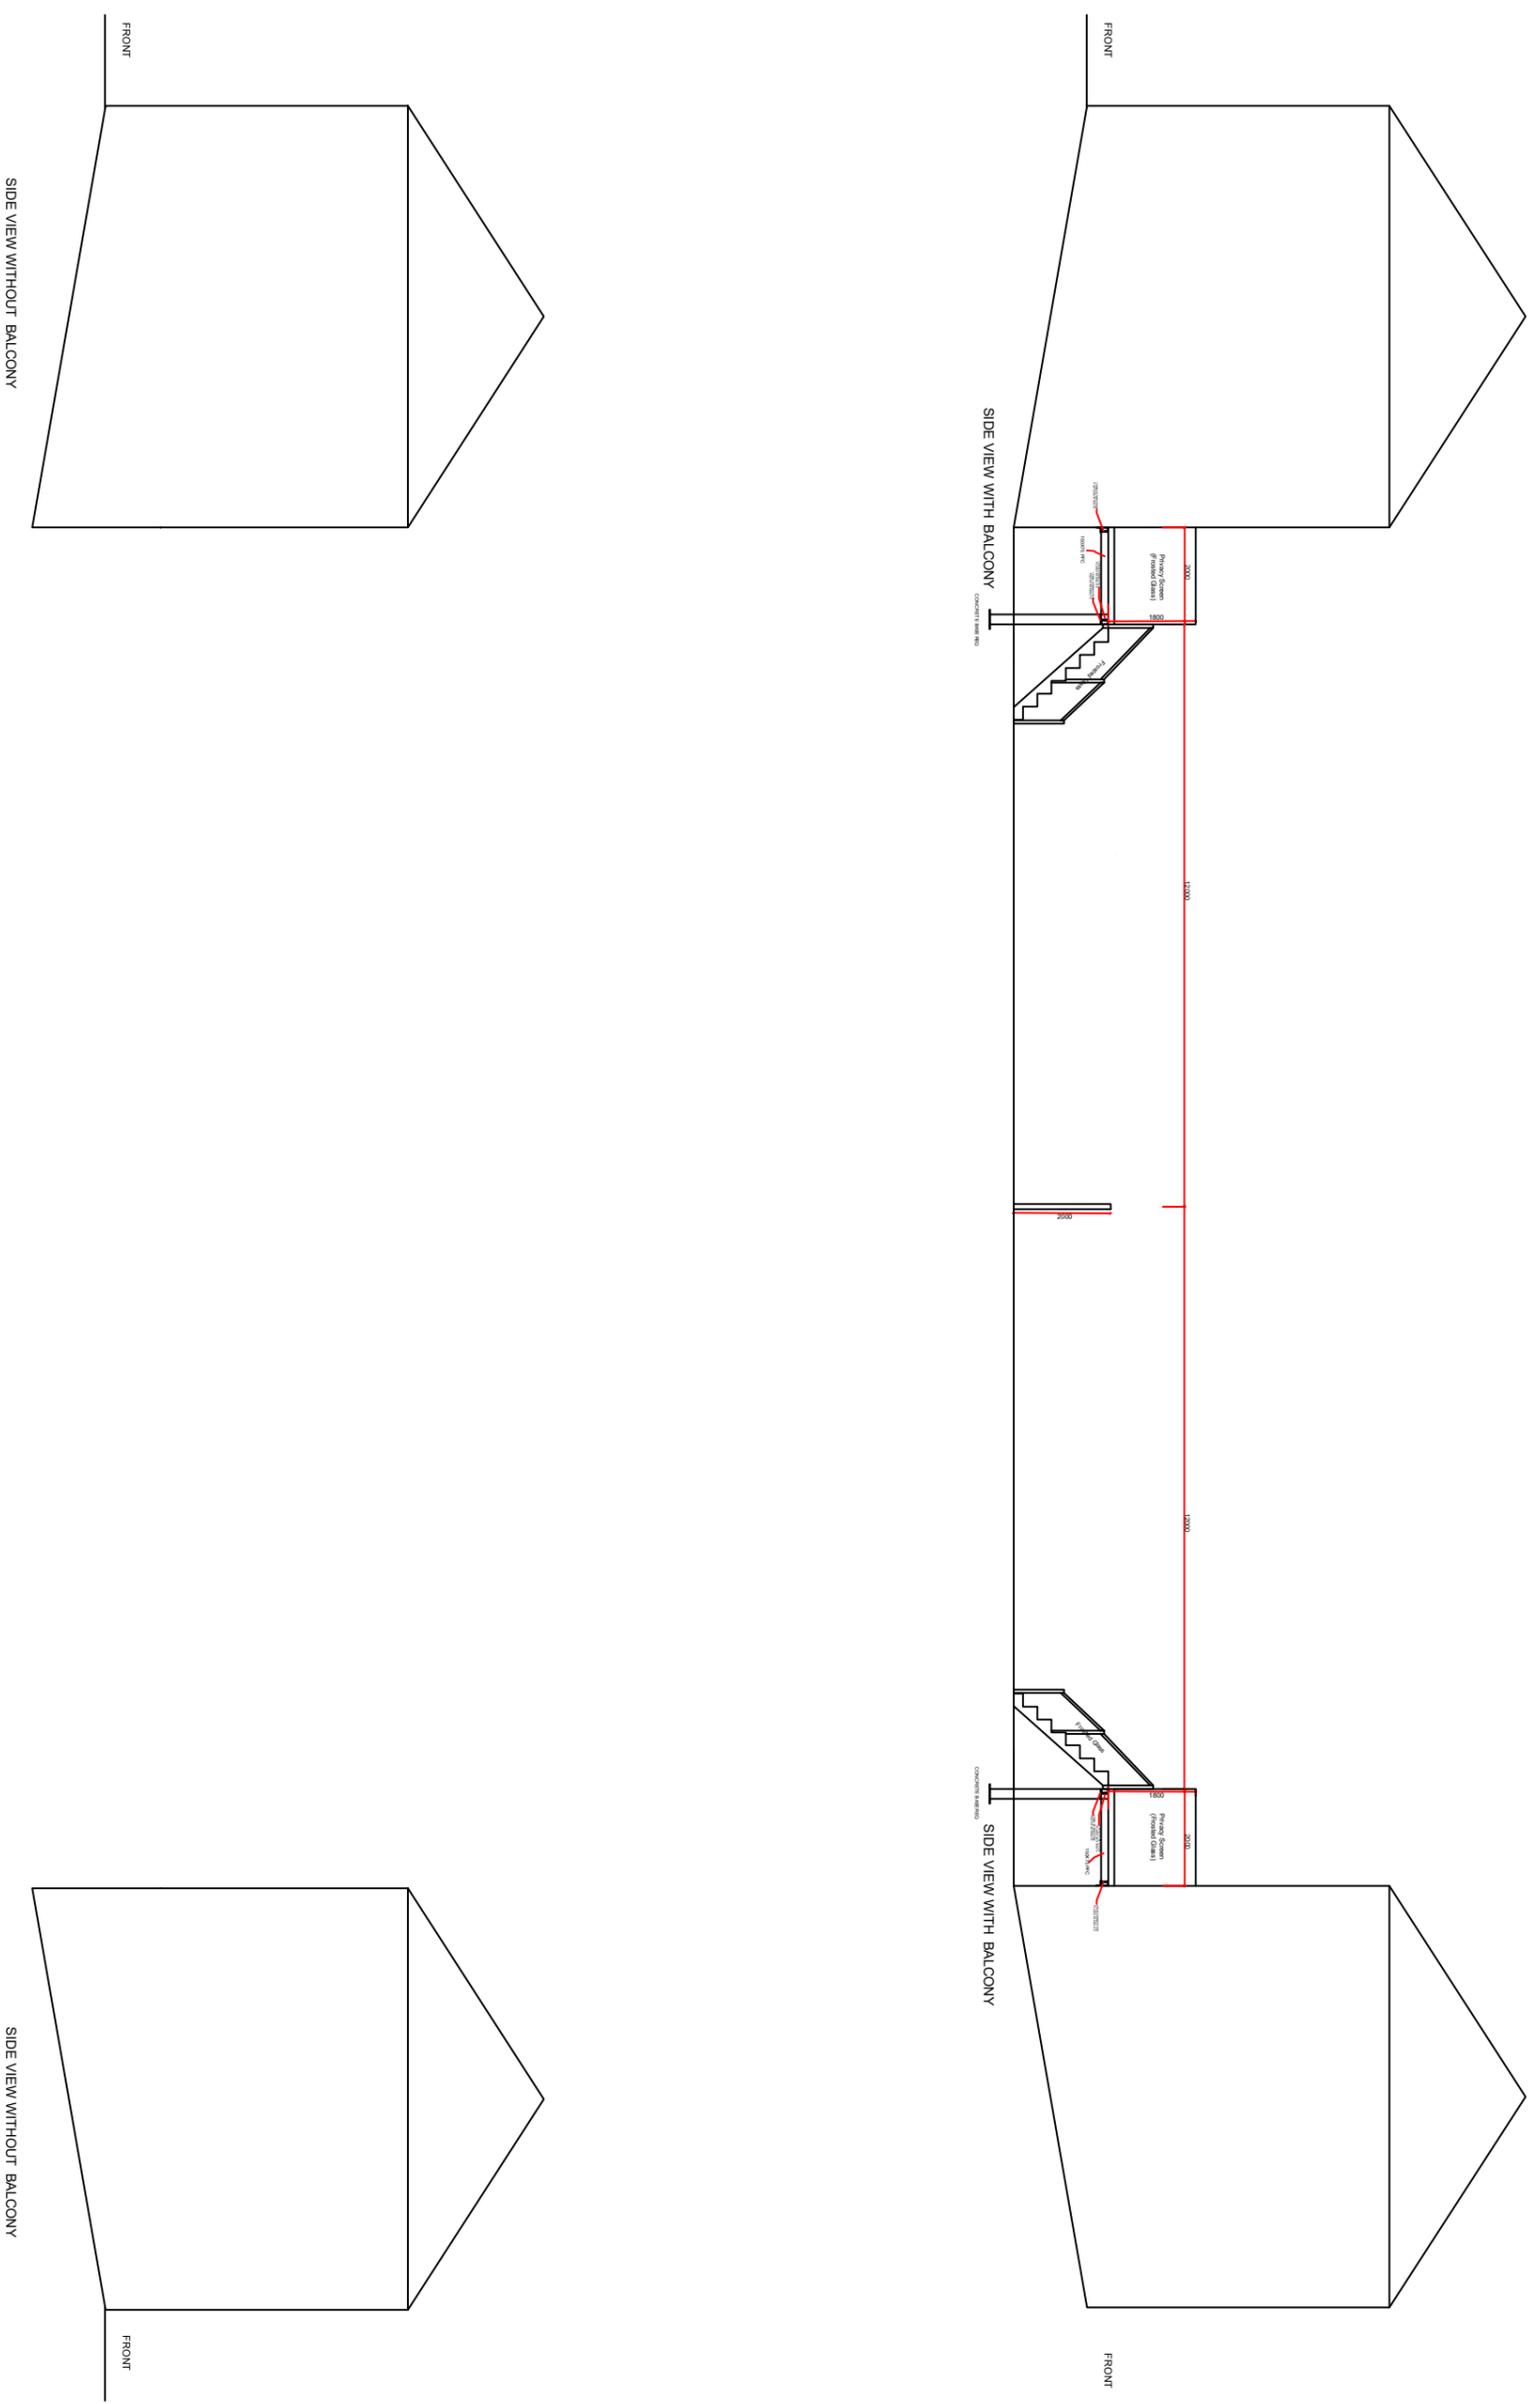

Rev	Description	Dr'n	CHK	Date
---	---	---	---	---
---	---	---	---	---

Drawing status:

Contract No:	001	Contract Title:	Side View Elevations
Title:			
21 Locke Avenue Barnsley, S70 1QH			

Drawn by:	Gabriella Williams	Designed by:	Gabriella Williams	Date:	21/10/2025
Checked by:	---	Approved to share by:	---	Sheet Size:	A2
Drawing No:	---			Scale:	1:200
				Revision:	P01
				Suitability:	---