

|   |                                   |
|---|-----------------------------------|
| Sheet 1 of 1  | Surveyed by NT                    |
| Datum   | Drawn by NT                       |
| CRID- Related to OS Plan<br>Orientation North                     | Date of Survey<br>January 2025    |
|   | Scale 1/100                       |
| LEVEL- Related to TBM<br>Existing Floor Level<br>Value - 100.000m | Survey Job No.<br><b>EXISTING</b> |

**EXISTING PLANS**



**24 DOVECLIFFE ROAD  
WOMBWELL  
BARNSELY - S73 8UE**

| LEGEND                 |            |
|------------------------|------------|
| Manhole shown thus     | MH         |
| Inspection Cover       | IC         |
| Gully                  | G          |
| Lamp post              | LP         |
| Telegraph Pole         | TP         |
| Electricity Pole       | EP         |
| Road Signs             | RS         |
| Traffic Light          | TL         |
| British Telecom        | BT         |
| Cable Television       | CATV       |
| Fine Hydrant           | FH         |
| Safety Valve           | SV         |
| Stopcock Water         | SW         |
| Stopcock Gas           | SG         |
| Stoplap                | SL         |
| Unknown Service        | US         |
| Spot Level             | +123.562   |
| Kerb Line              | ---        |
| Change in Surface      | ---        |
| Wood post & rail       | ---        |
| Hedge Line             | ---        |
| Contours 1m interval   | ---        |
| Contours 0.5m interval | ---        |
| Tree Spread            | 55.00      |
| Grth                   | 61.30      |
| Cover Level            | CL 112.335 |
| Invert Level           | IL 111.733 |
| Stoplap                | SL         |
| Survey Station         | △ S3       |




**TURNBULL SURVEYING**  
Land and Measured Building Surveying


Tel - 07446383774 Email - nick@turnbullsurveying.co.uk  
www.turnbullsurveying.co.uk

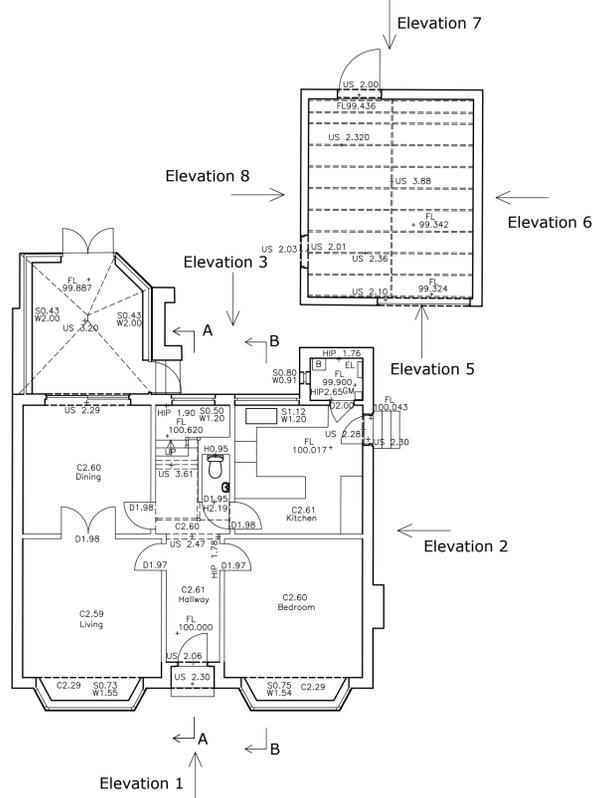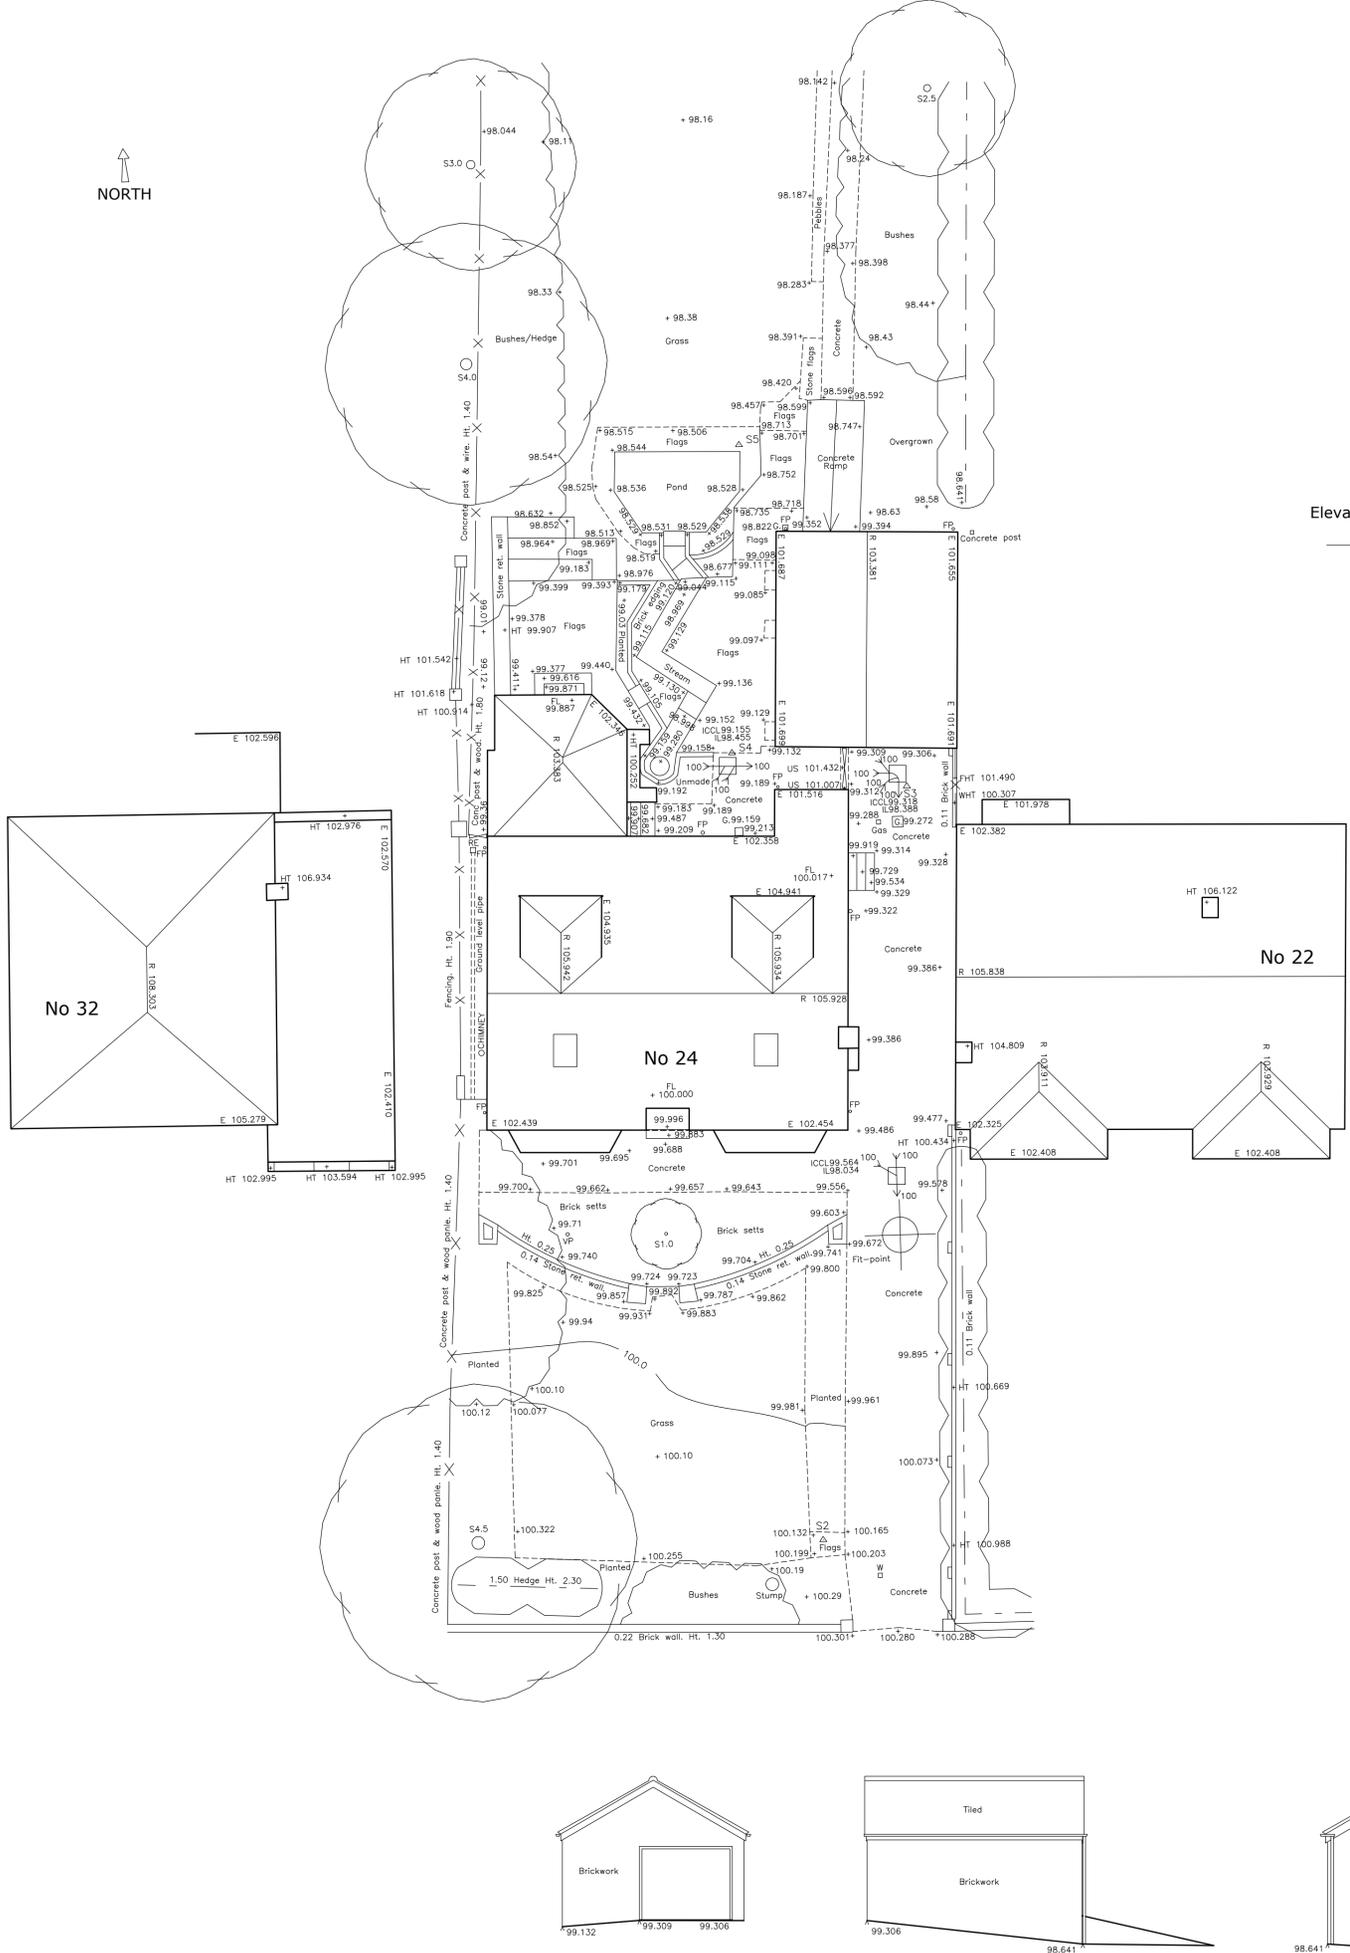


**EXISTING GROUND FLOOR**

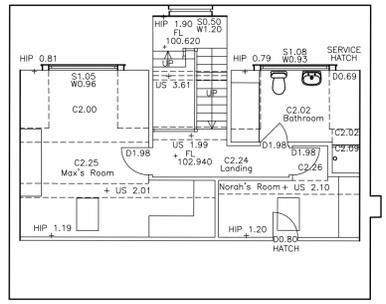


**EXISTING FIRST FLOOR**

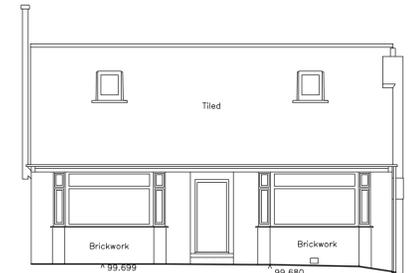

Elevation 1

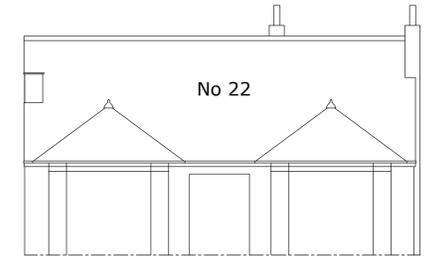


No 22

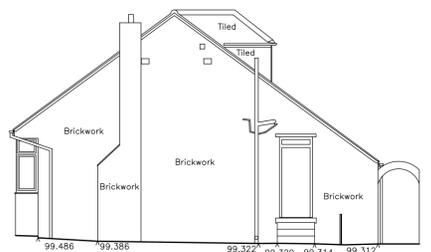


Elevation 2




Elevation 3

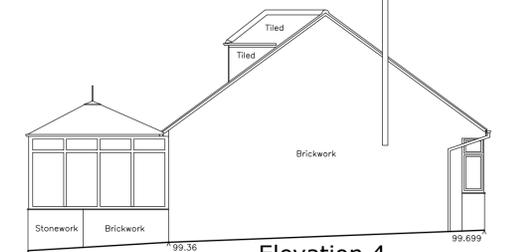


Elevation 4

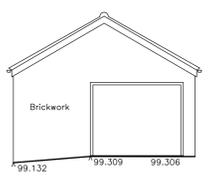


Elevation 5

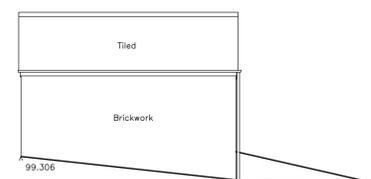


Elevation 6

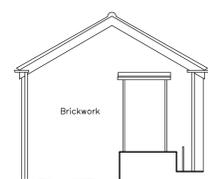


Elevation 7

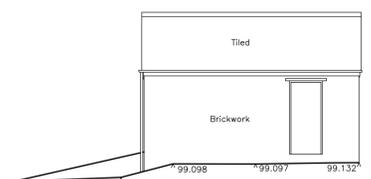

Elevation 8

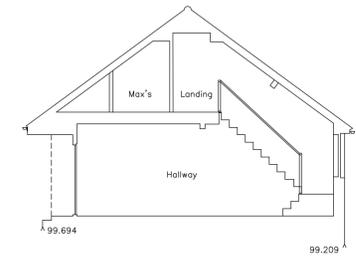

A - A

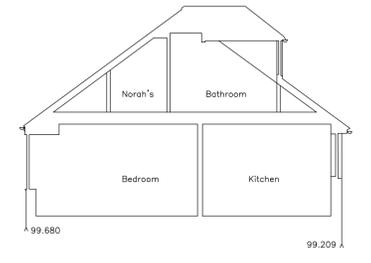

B - B