


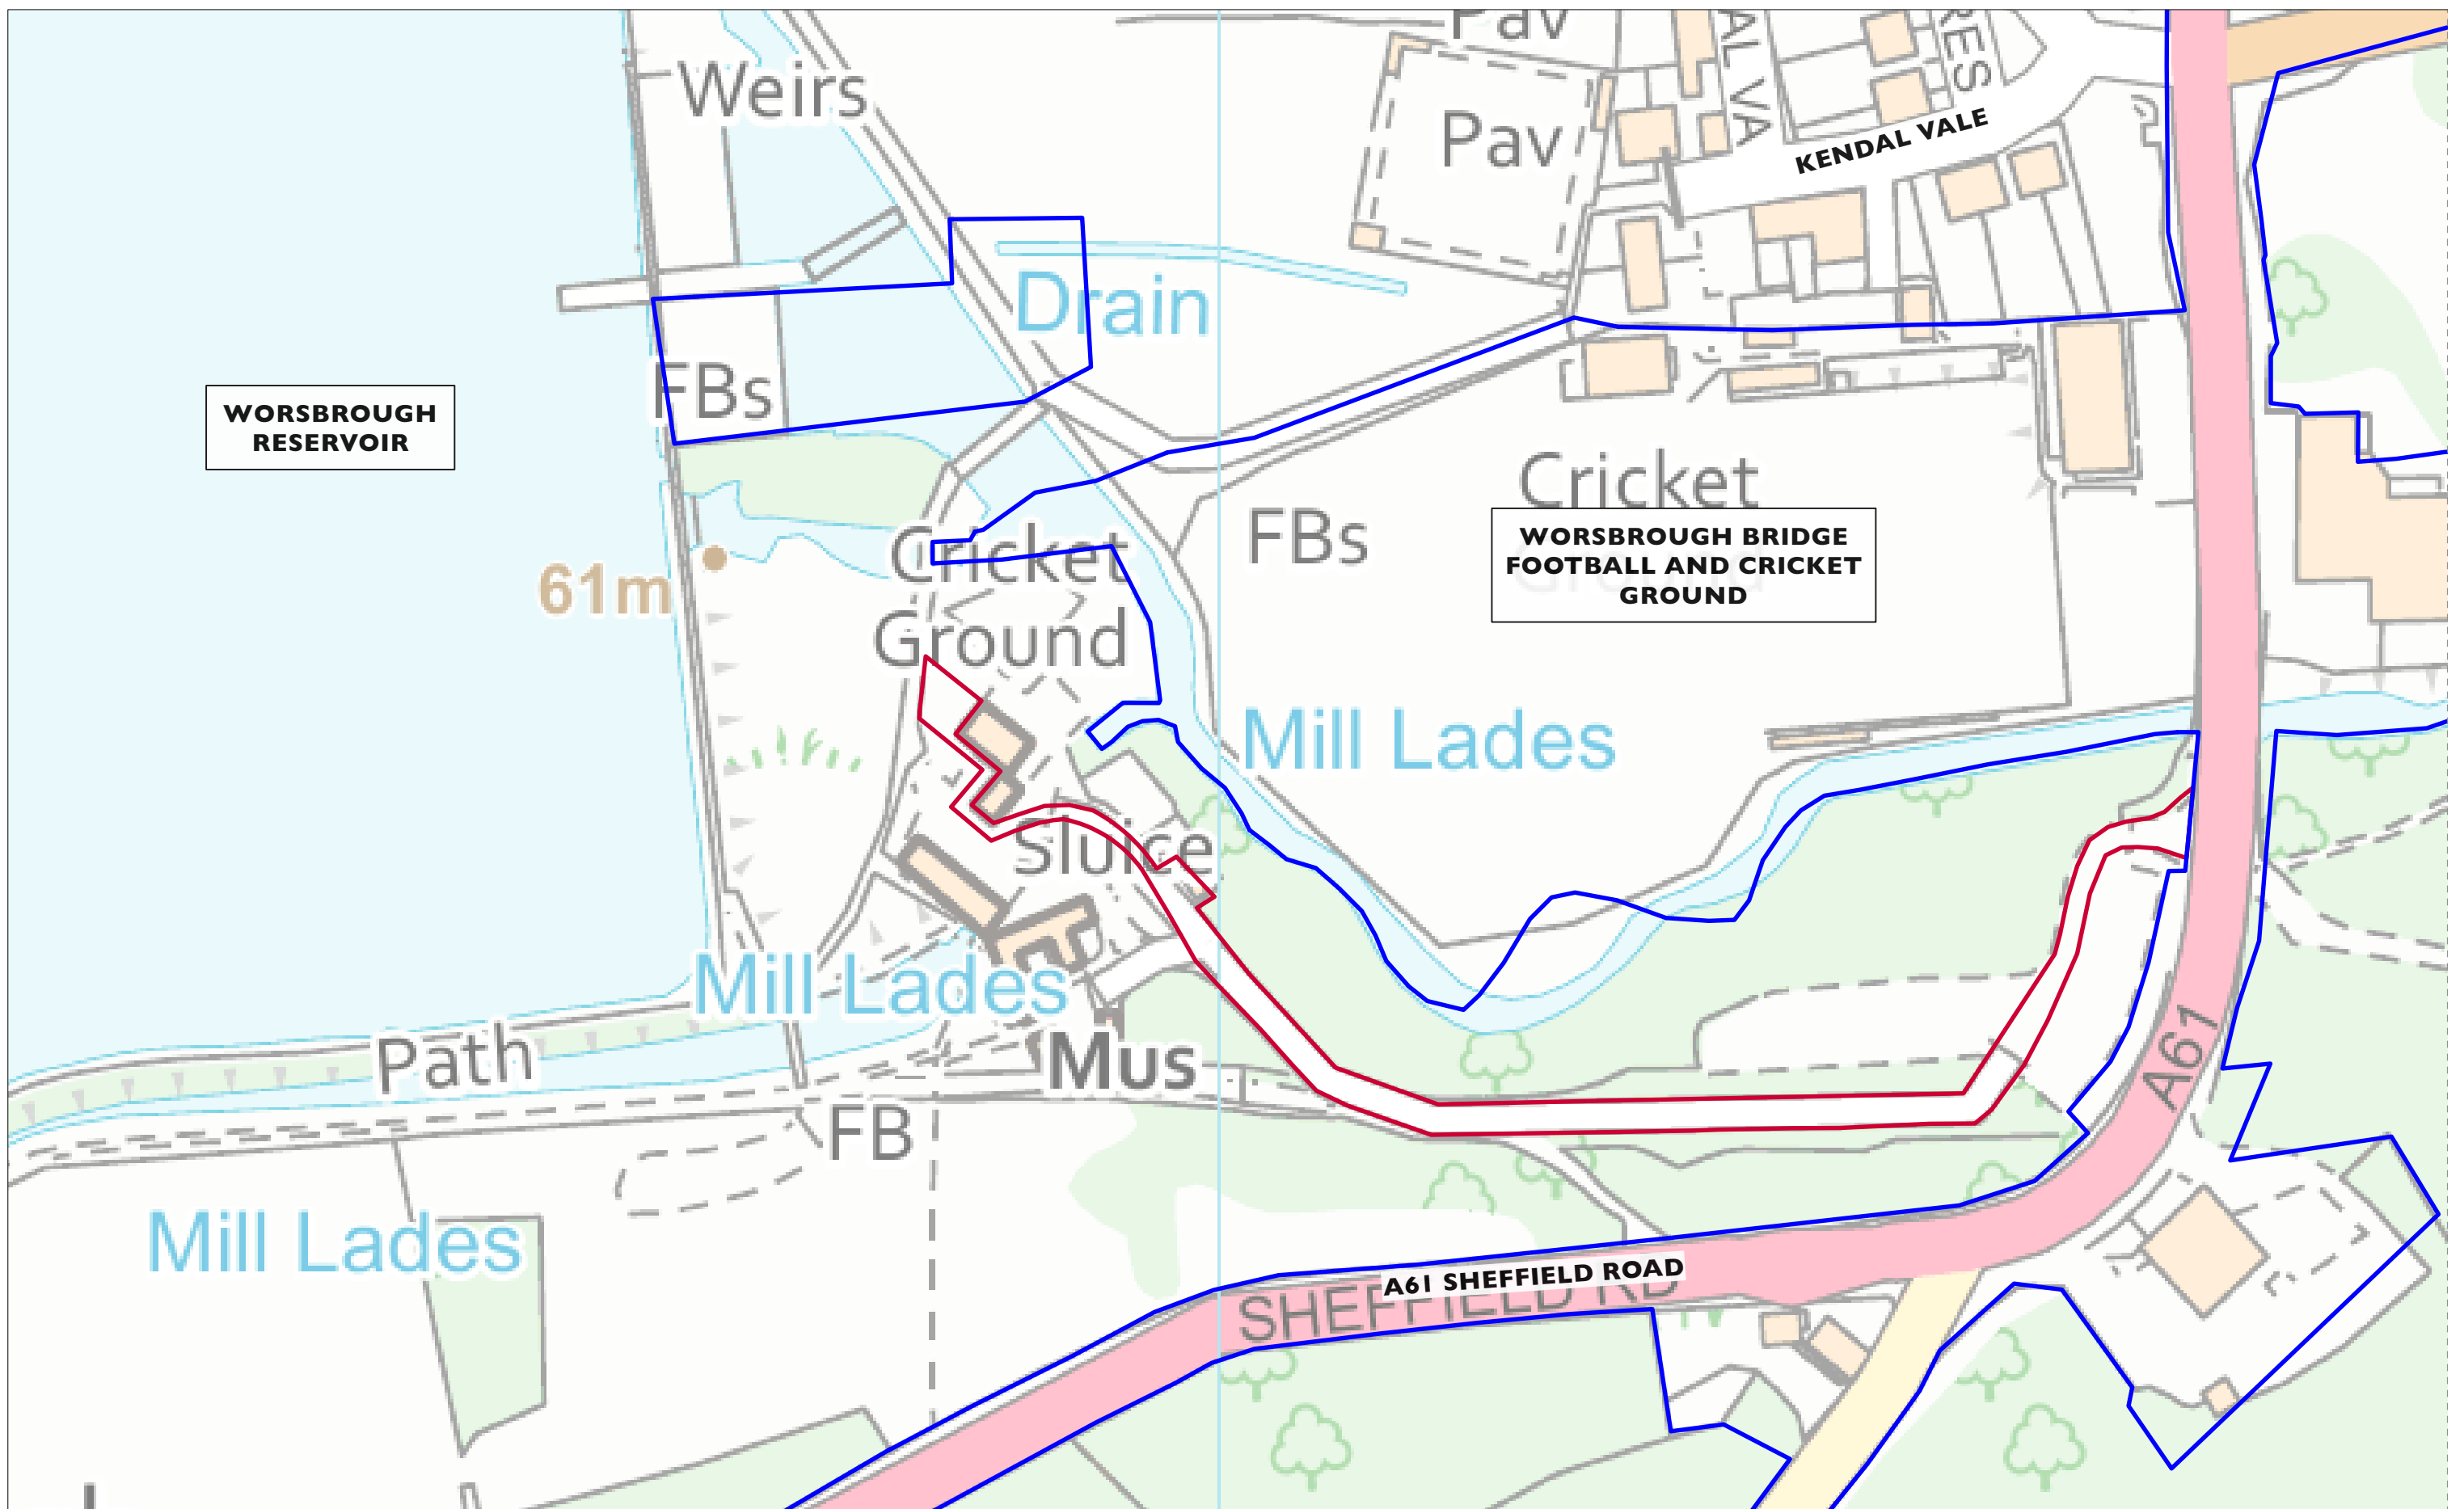

**1248 001 -
SITE LOCATION PLAN**

**WORSBROUGH
COUNTRY PARK,
BARNSELY**

1:1,250@A3

REVISIONS:
- Initial Issue: 2nd February 2022.

NOTES:
1. Blue land ownership lines extracted from 1:5000 detailed location plan Worsbrough container.pdf received 22nd January 2022.



Reproduced from Ordnance Survey digital map data © Crown copyright 2022. All rights reserved. Licence number: 100052461.

© DSA 2022 Do not scale the drawing.
Drawing for **PLANNING** purposes ONLY.
dsa-ed.co.uk 0115 981 8745

