


1:50

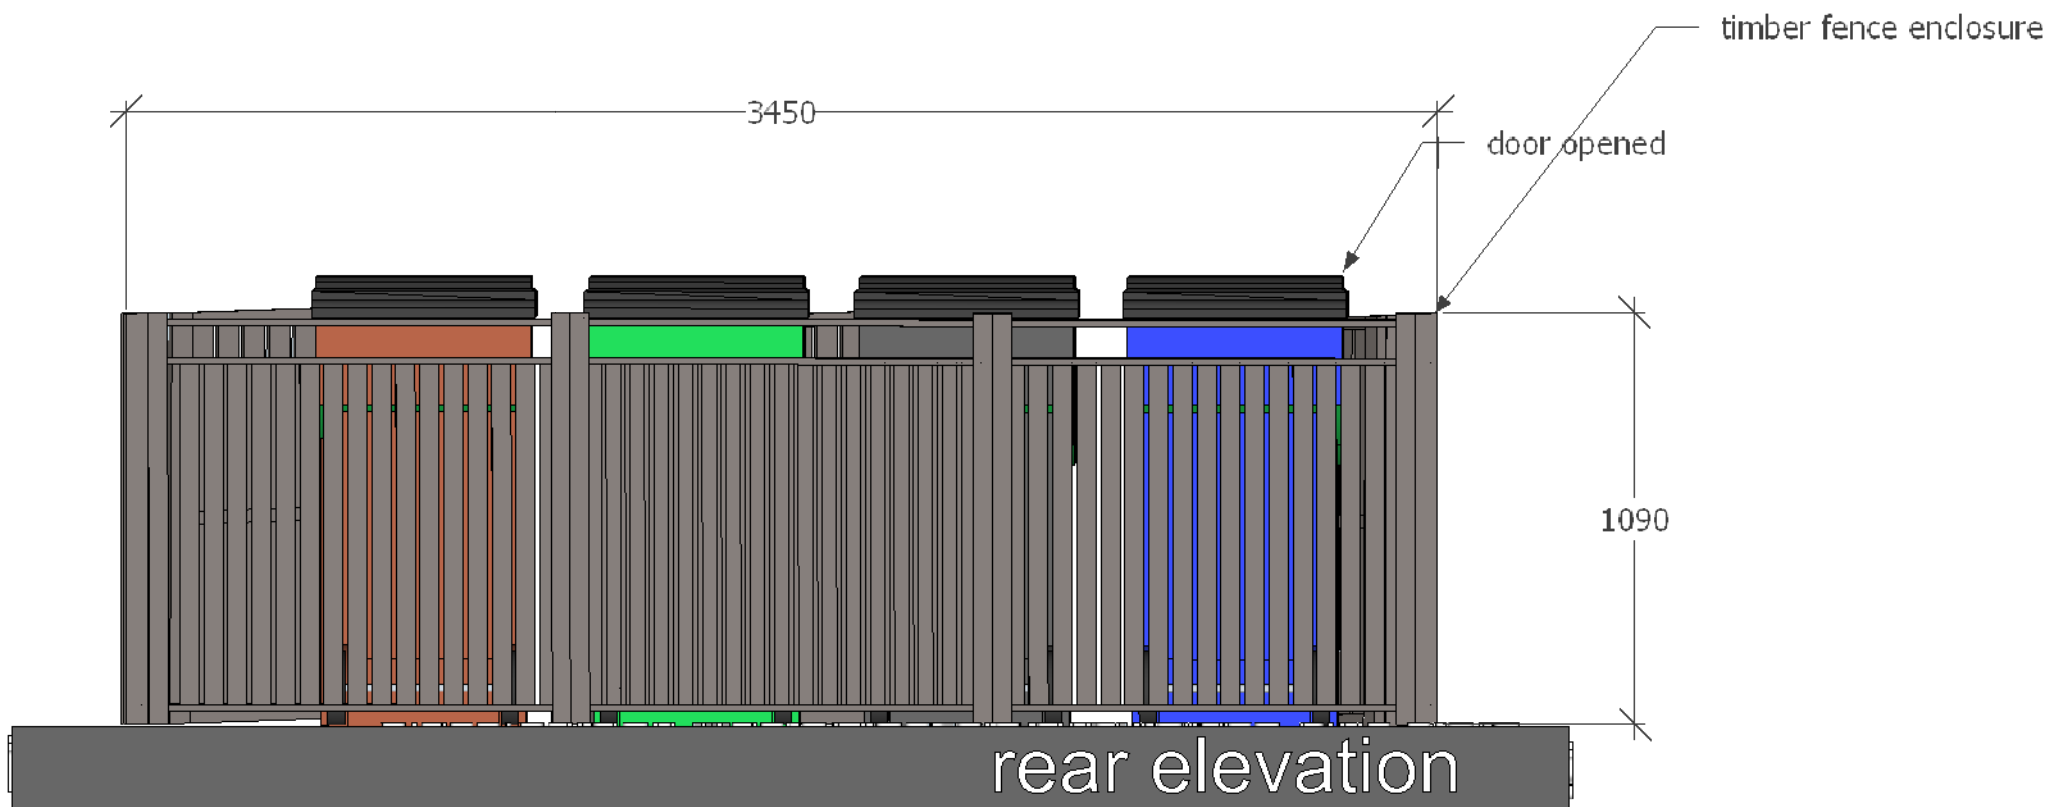

Jade3 Architecture Ltd

Jade3 Architecture Ltd, Studio 12, Silver Street, Wakefield WF1 1UY
Cellphone . 07535 740097 www.jade3architecture.co.uk

**Stancliffe House Farm
(former kennel site)
Woodhead Road
Wortley
Sheffield
S35 7DA**

Project No.
**2023
Enquiry 76**

Project Title
**Proposed side and rear waste bins store elevations
and plan**

Drawn By

Reviewed By
MC

Scale
**1:50 and 1:20
@A3 size**

Date
17/07/2024

Drawn No.
135

Reviewed Title

Revision

Important Notice
Do not scale off this drawing. Critical dimensions should be checked on site prior to works commencing. Dimensional conflicts should be brought to the company's attention as soon as they become apparent. Failure to do so could render the contractor liable for subsequent losses. Copyright in this drawing and any work executed from this drawing remains the property of Jade3 Architecture Ltd.

© Copyright Jade3 Architecture Ltd.