

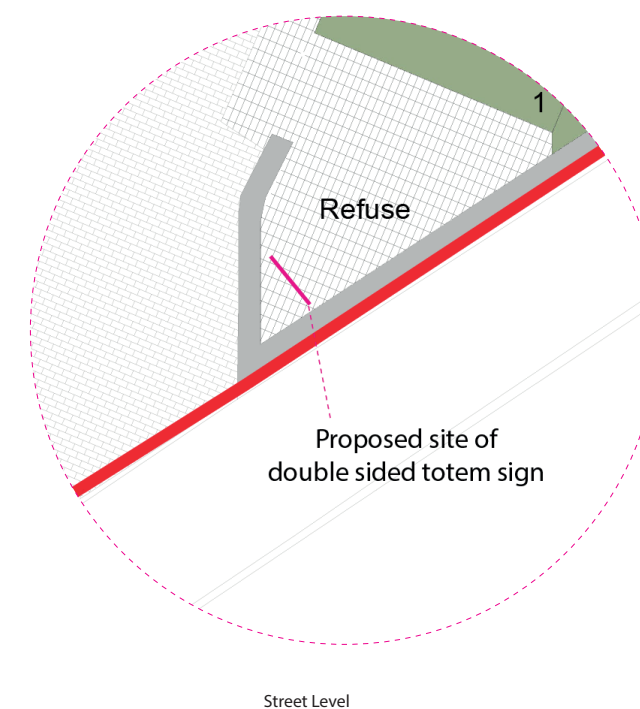


PLEASE
CHECK
VISUAL
BELOW

Production will ONLY commence once you have approved the design, spelling and installation requirements are correct. Please email your approval instructions, quoting the 'Proof No' shown below, to: dave.askew@cvgraphics.co.uk

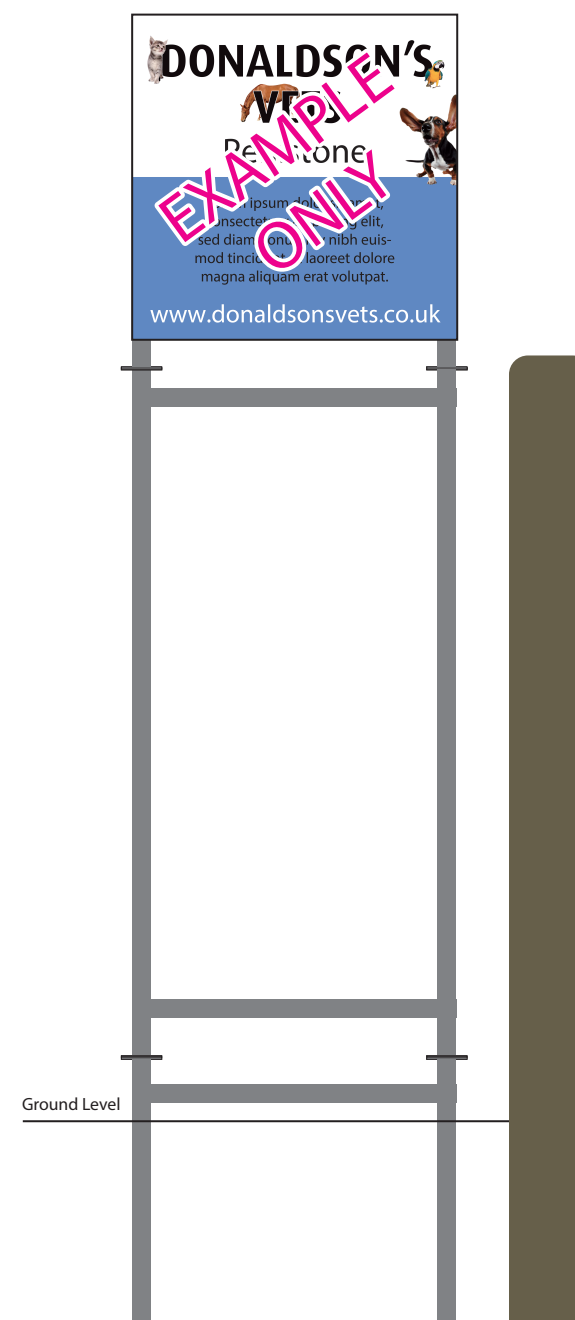

Proposed Totem Sign

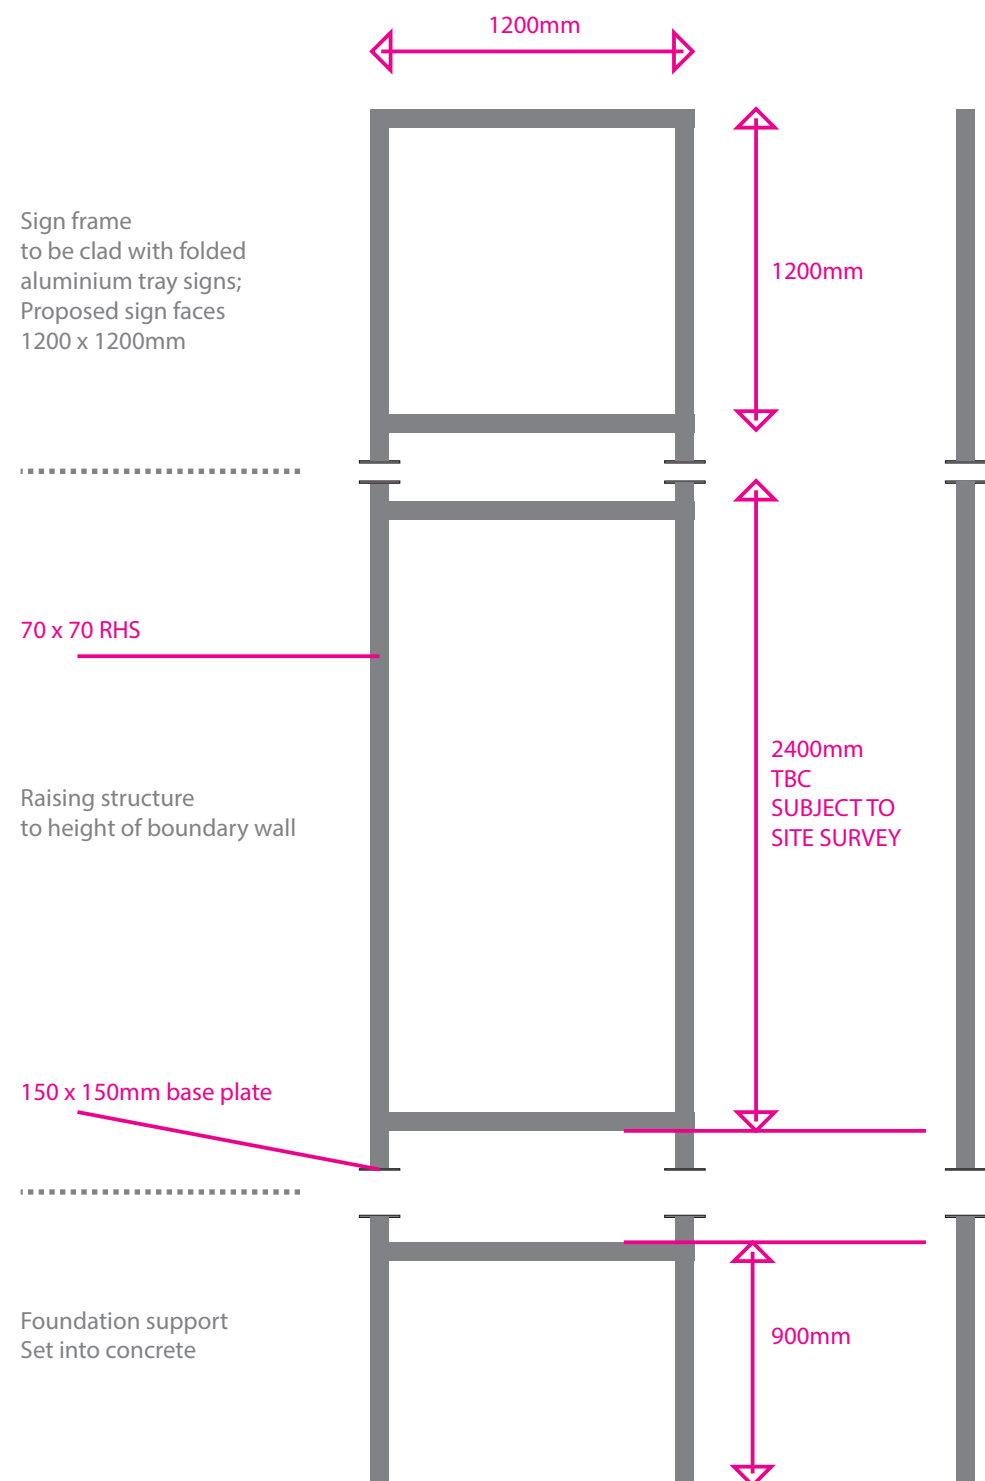

NOT TO SCALE

DESIGN COPYRIGHT: This design must not be reproduced, unless by consent of CV Graphics Ltd.

Client: Donaldson's Vets - Penistone

Designer: Dave Askew

Proof Date: 28/06/2024

Proof No. 001



229a Penistone Road, Fenay Bridge, Huddersfield HD8 0AS | Tel: 01484 351030 | www.cvgraphics.co.uk