



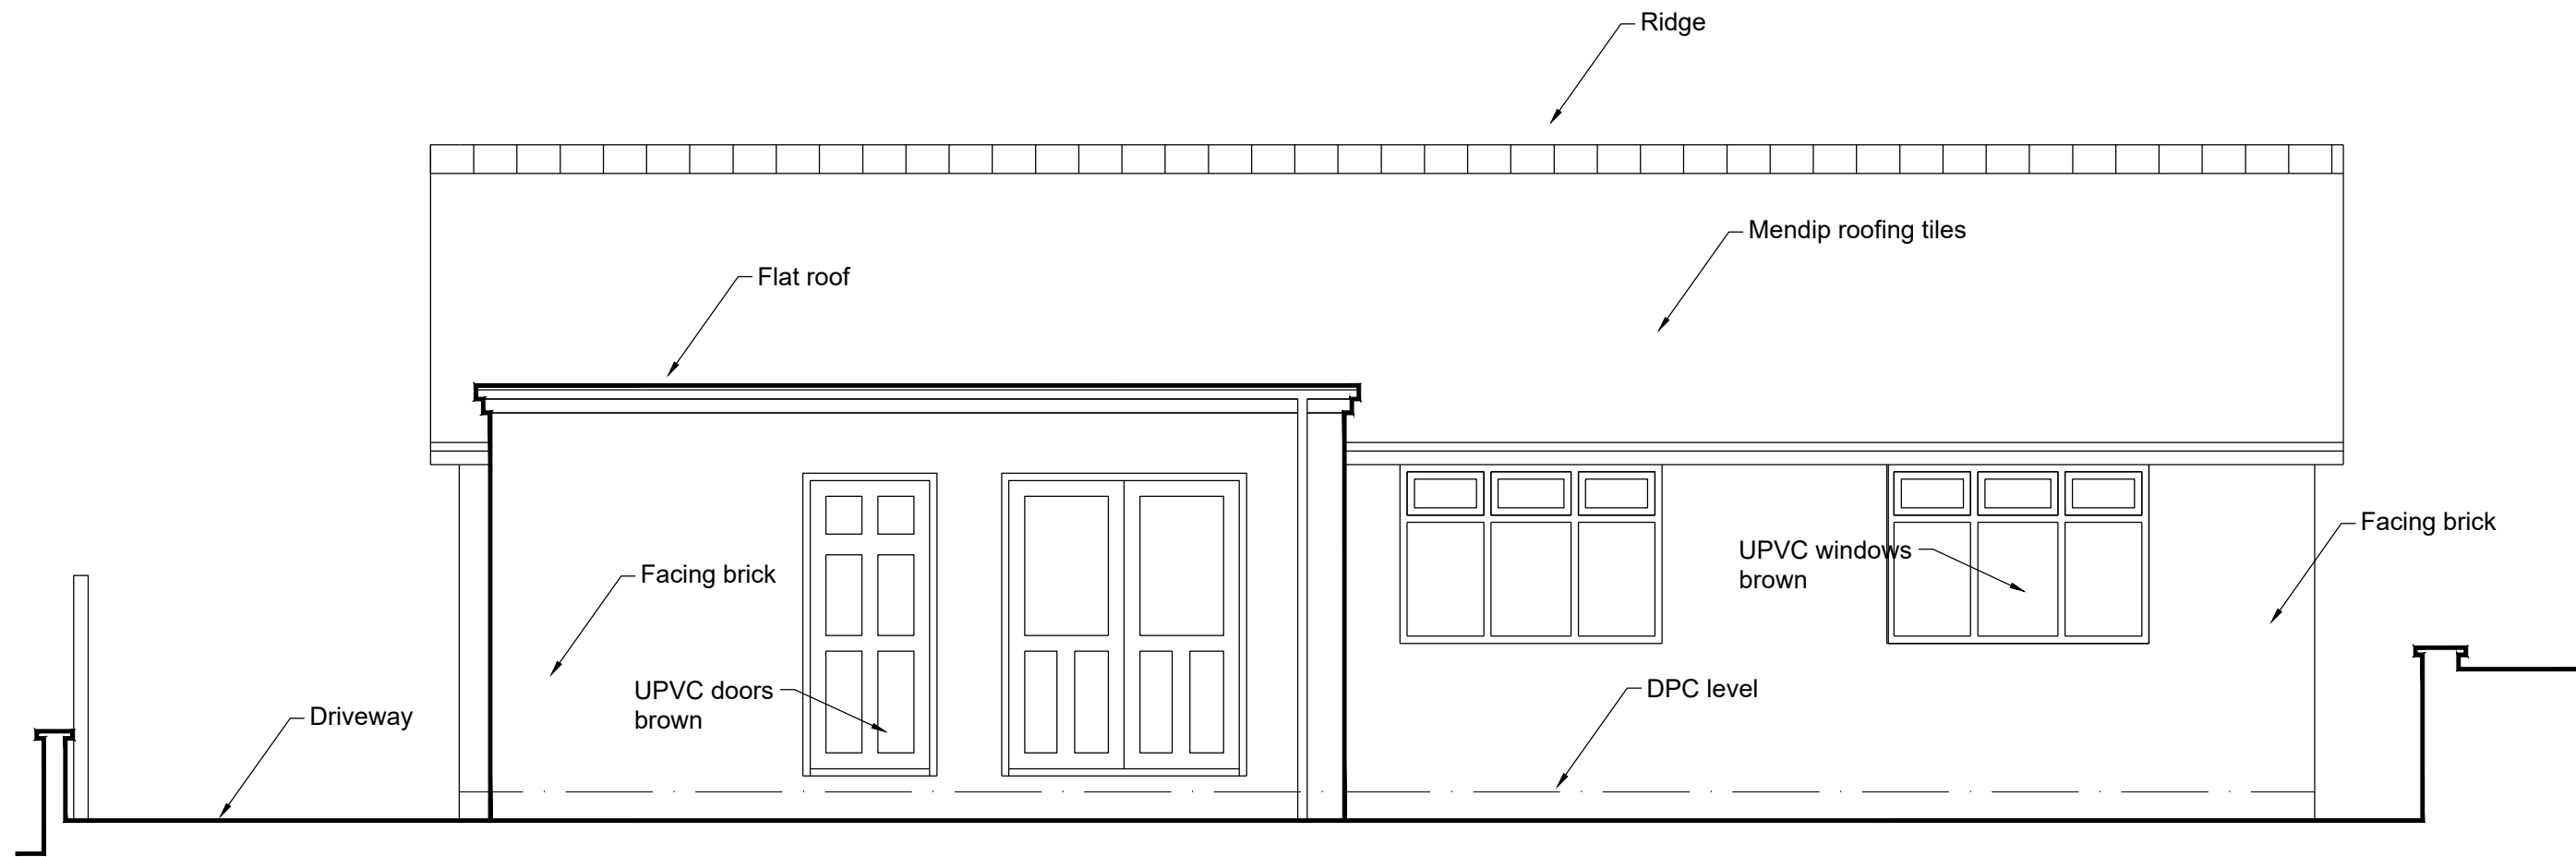

Existing side elevation 1:50

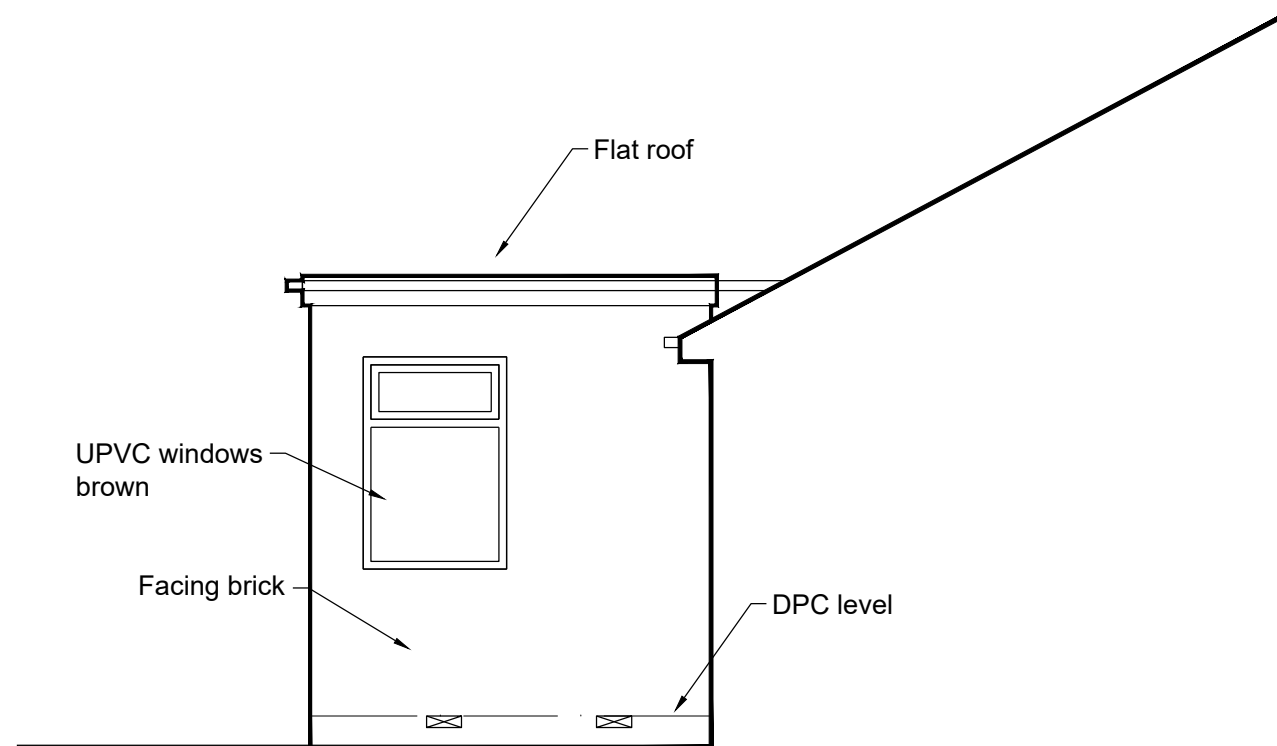

Existing side elevation 1:50

Revisions	A. .		
This drawing is for planning permission only and is not a construction drawing.			
Drawing Title	EXISTING-ELEVATIONS		
Job No. - Dwg No.	DM /2022/3	.	—
Client:	David Marsh 112 Kingsway Mapplewell Barnsley S75 6EU		
Scale.	1:50		