



EXISTING REAR ELEVATION

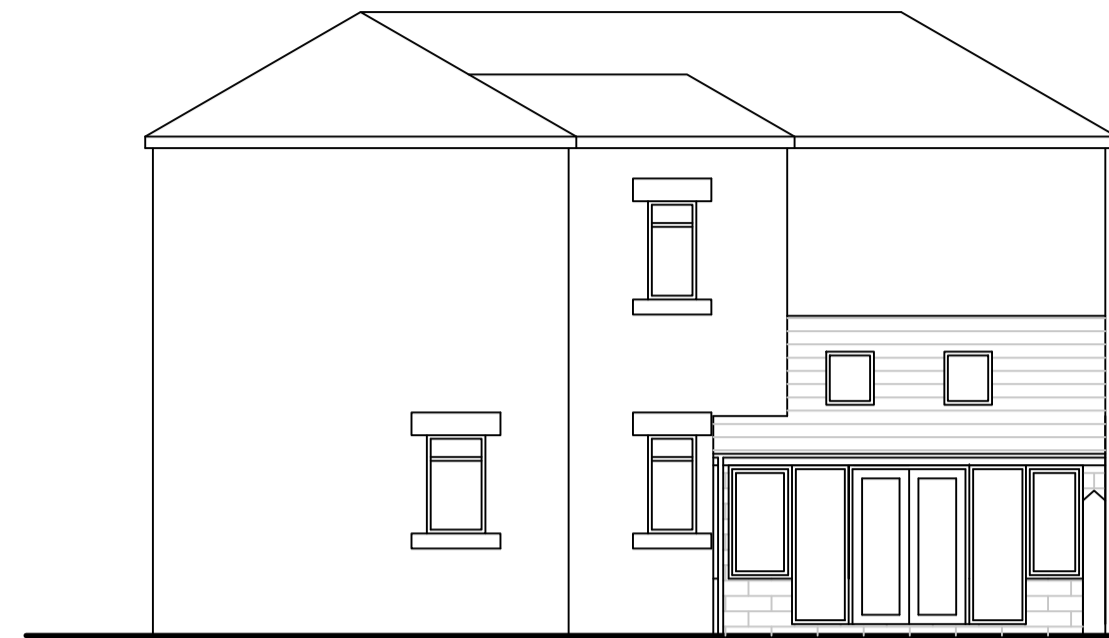


PROPOSED REAR ELEVATION


2 No Velux GGL M04 windows fitted with all fittings and fittings and installed strictly in accordance with the manufacturers instructions
 All new windows and doors to be in painted timber.
 ROOF: Natural blue/black slates to match existing
 WALLS: Natural stone to match existing.

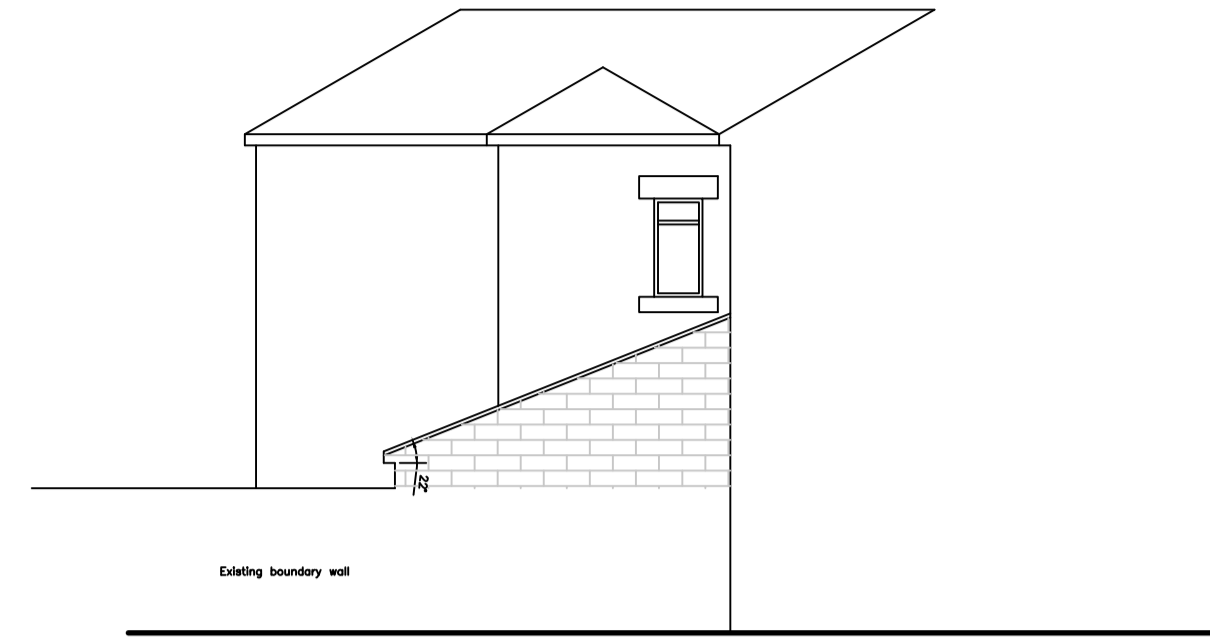


PROPOSED SIDE ELEVATION

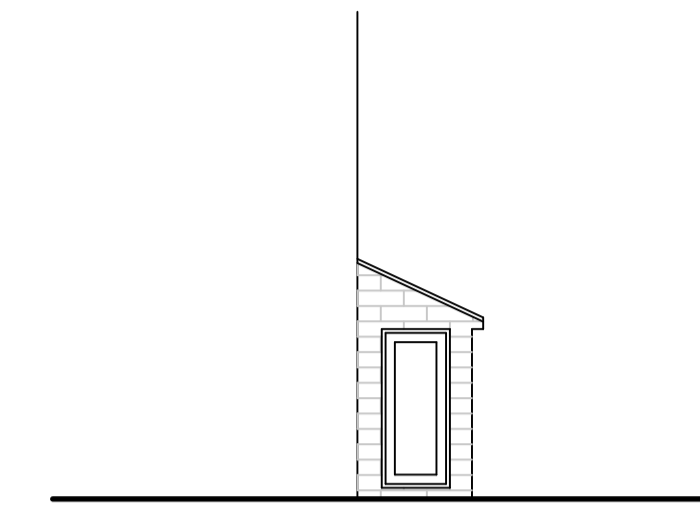

PROPOSED DOOR ELEVATION

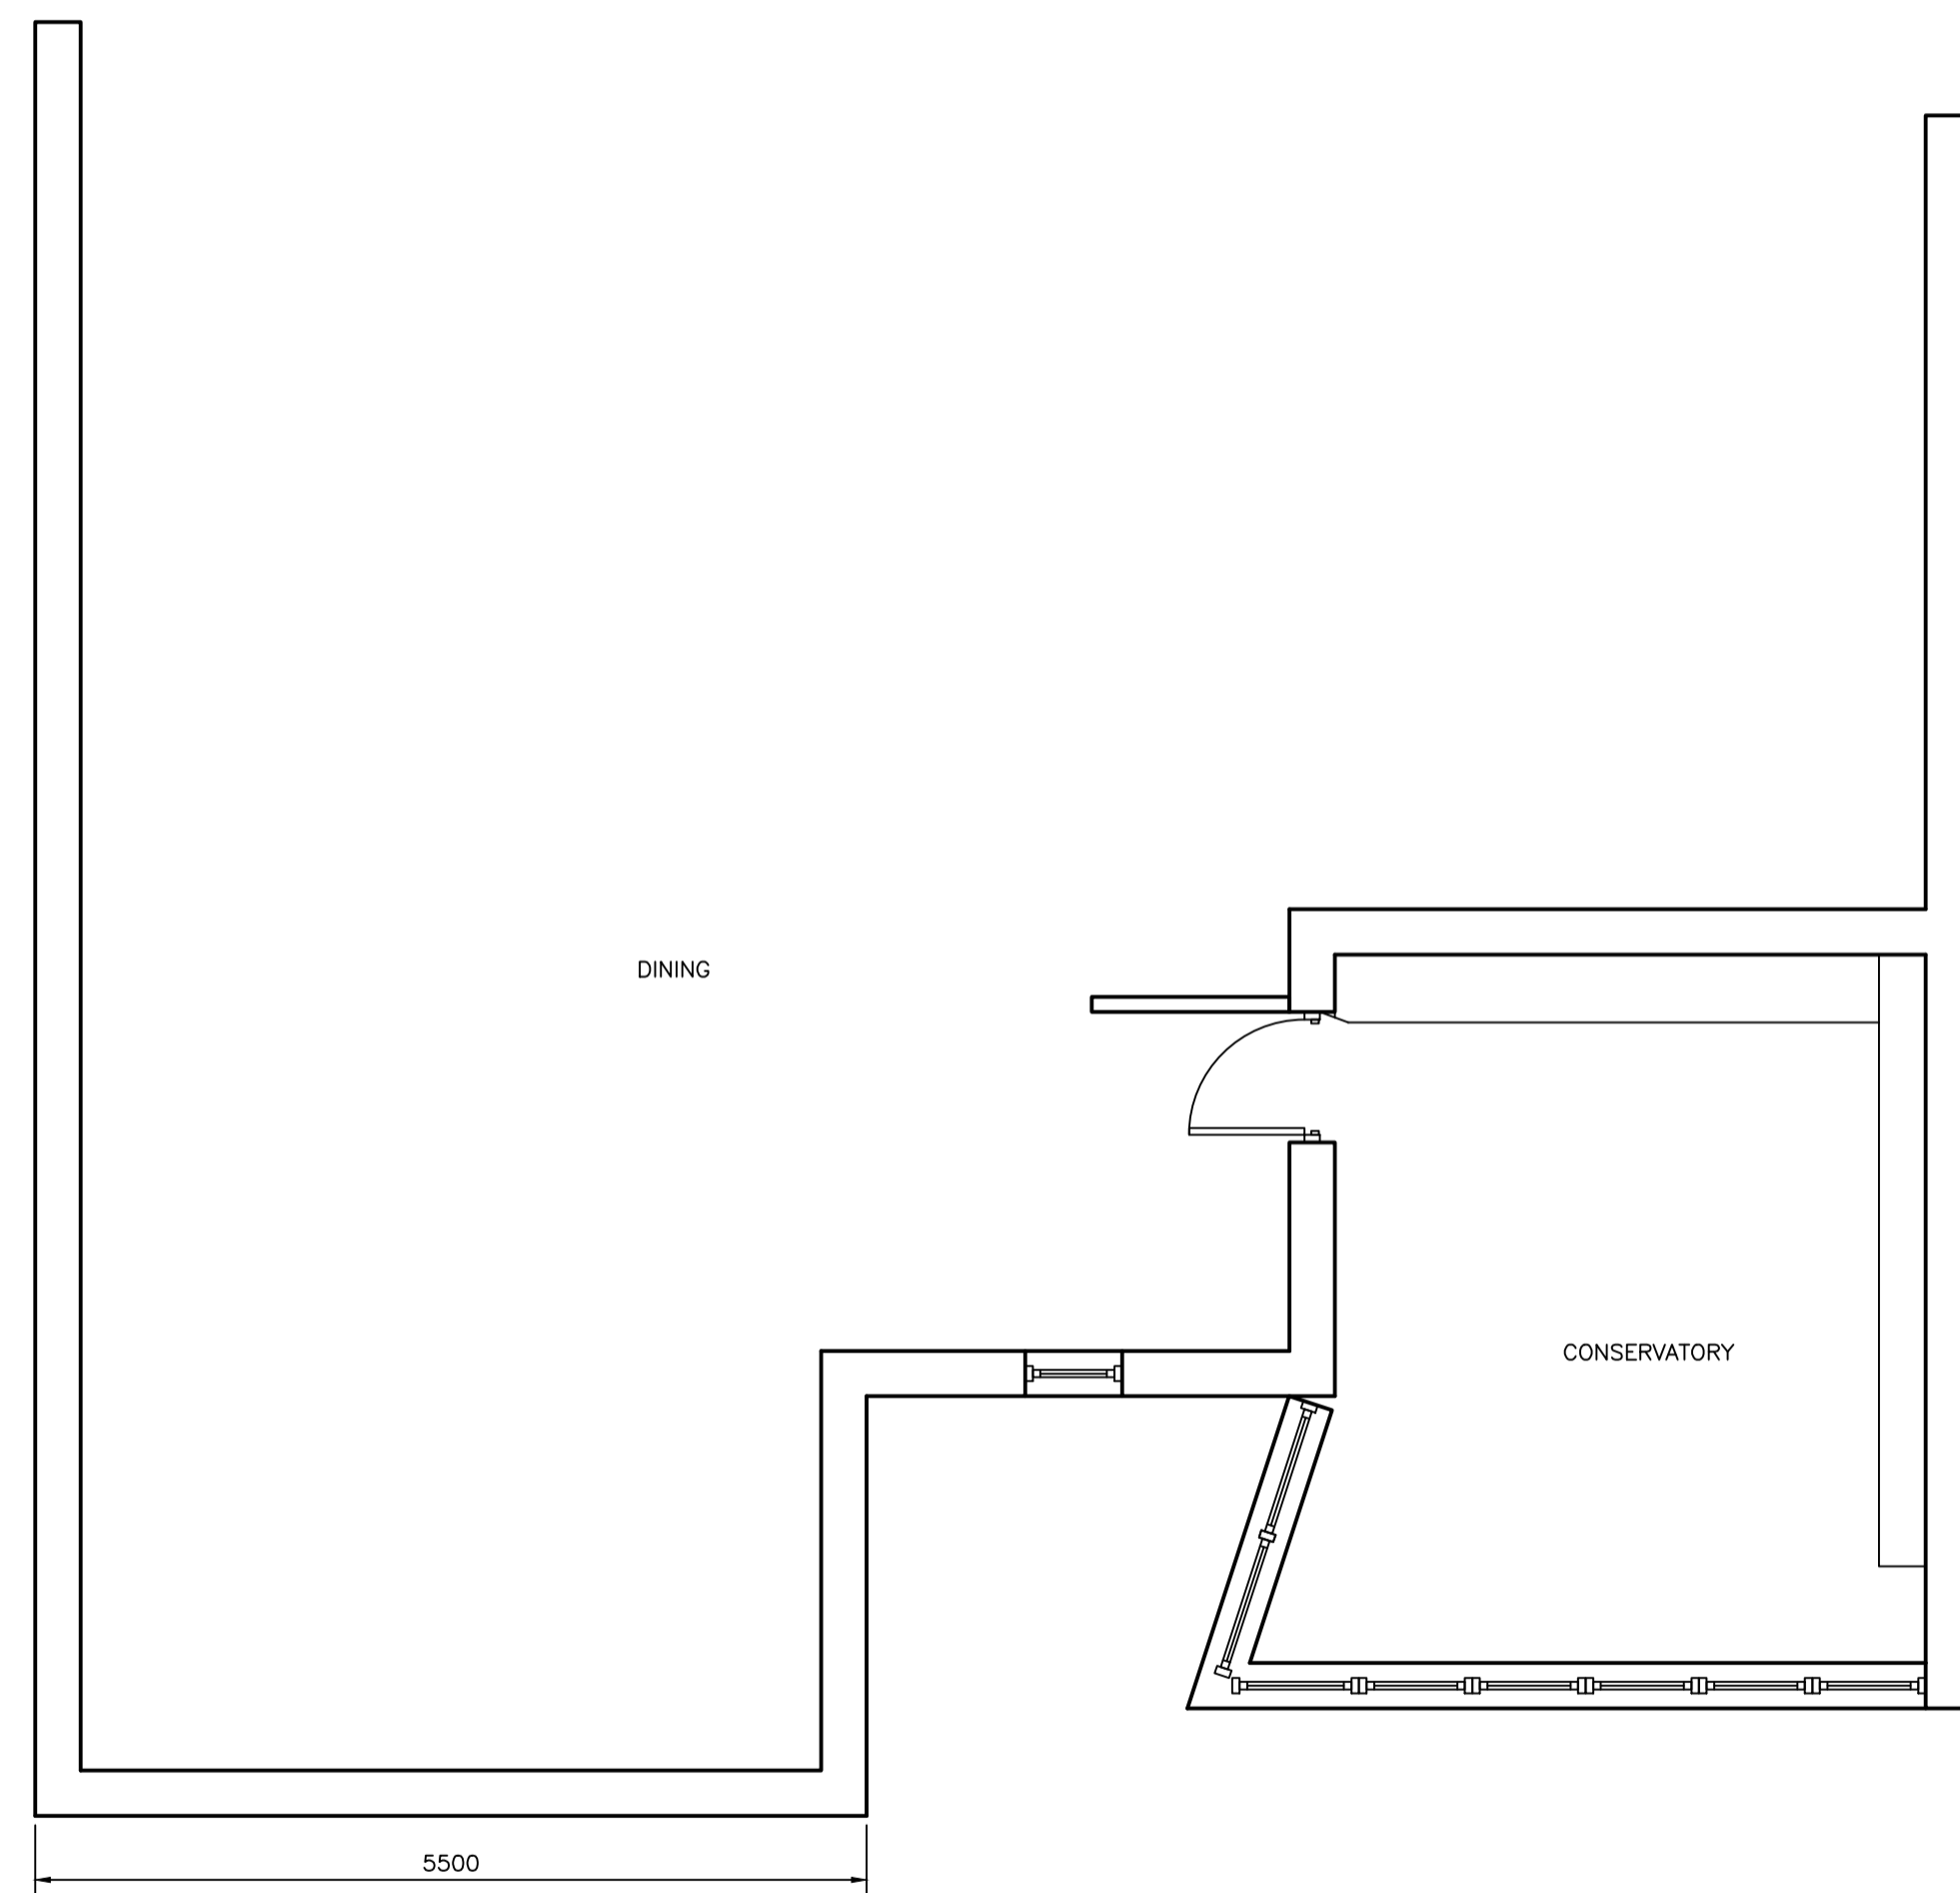

EXISTING GROUND FLOOR

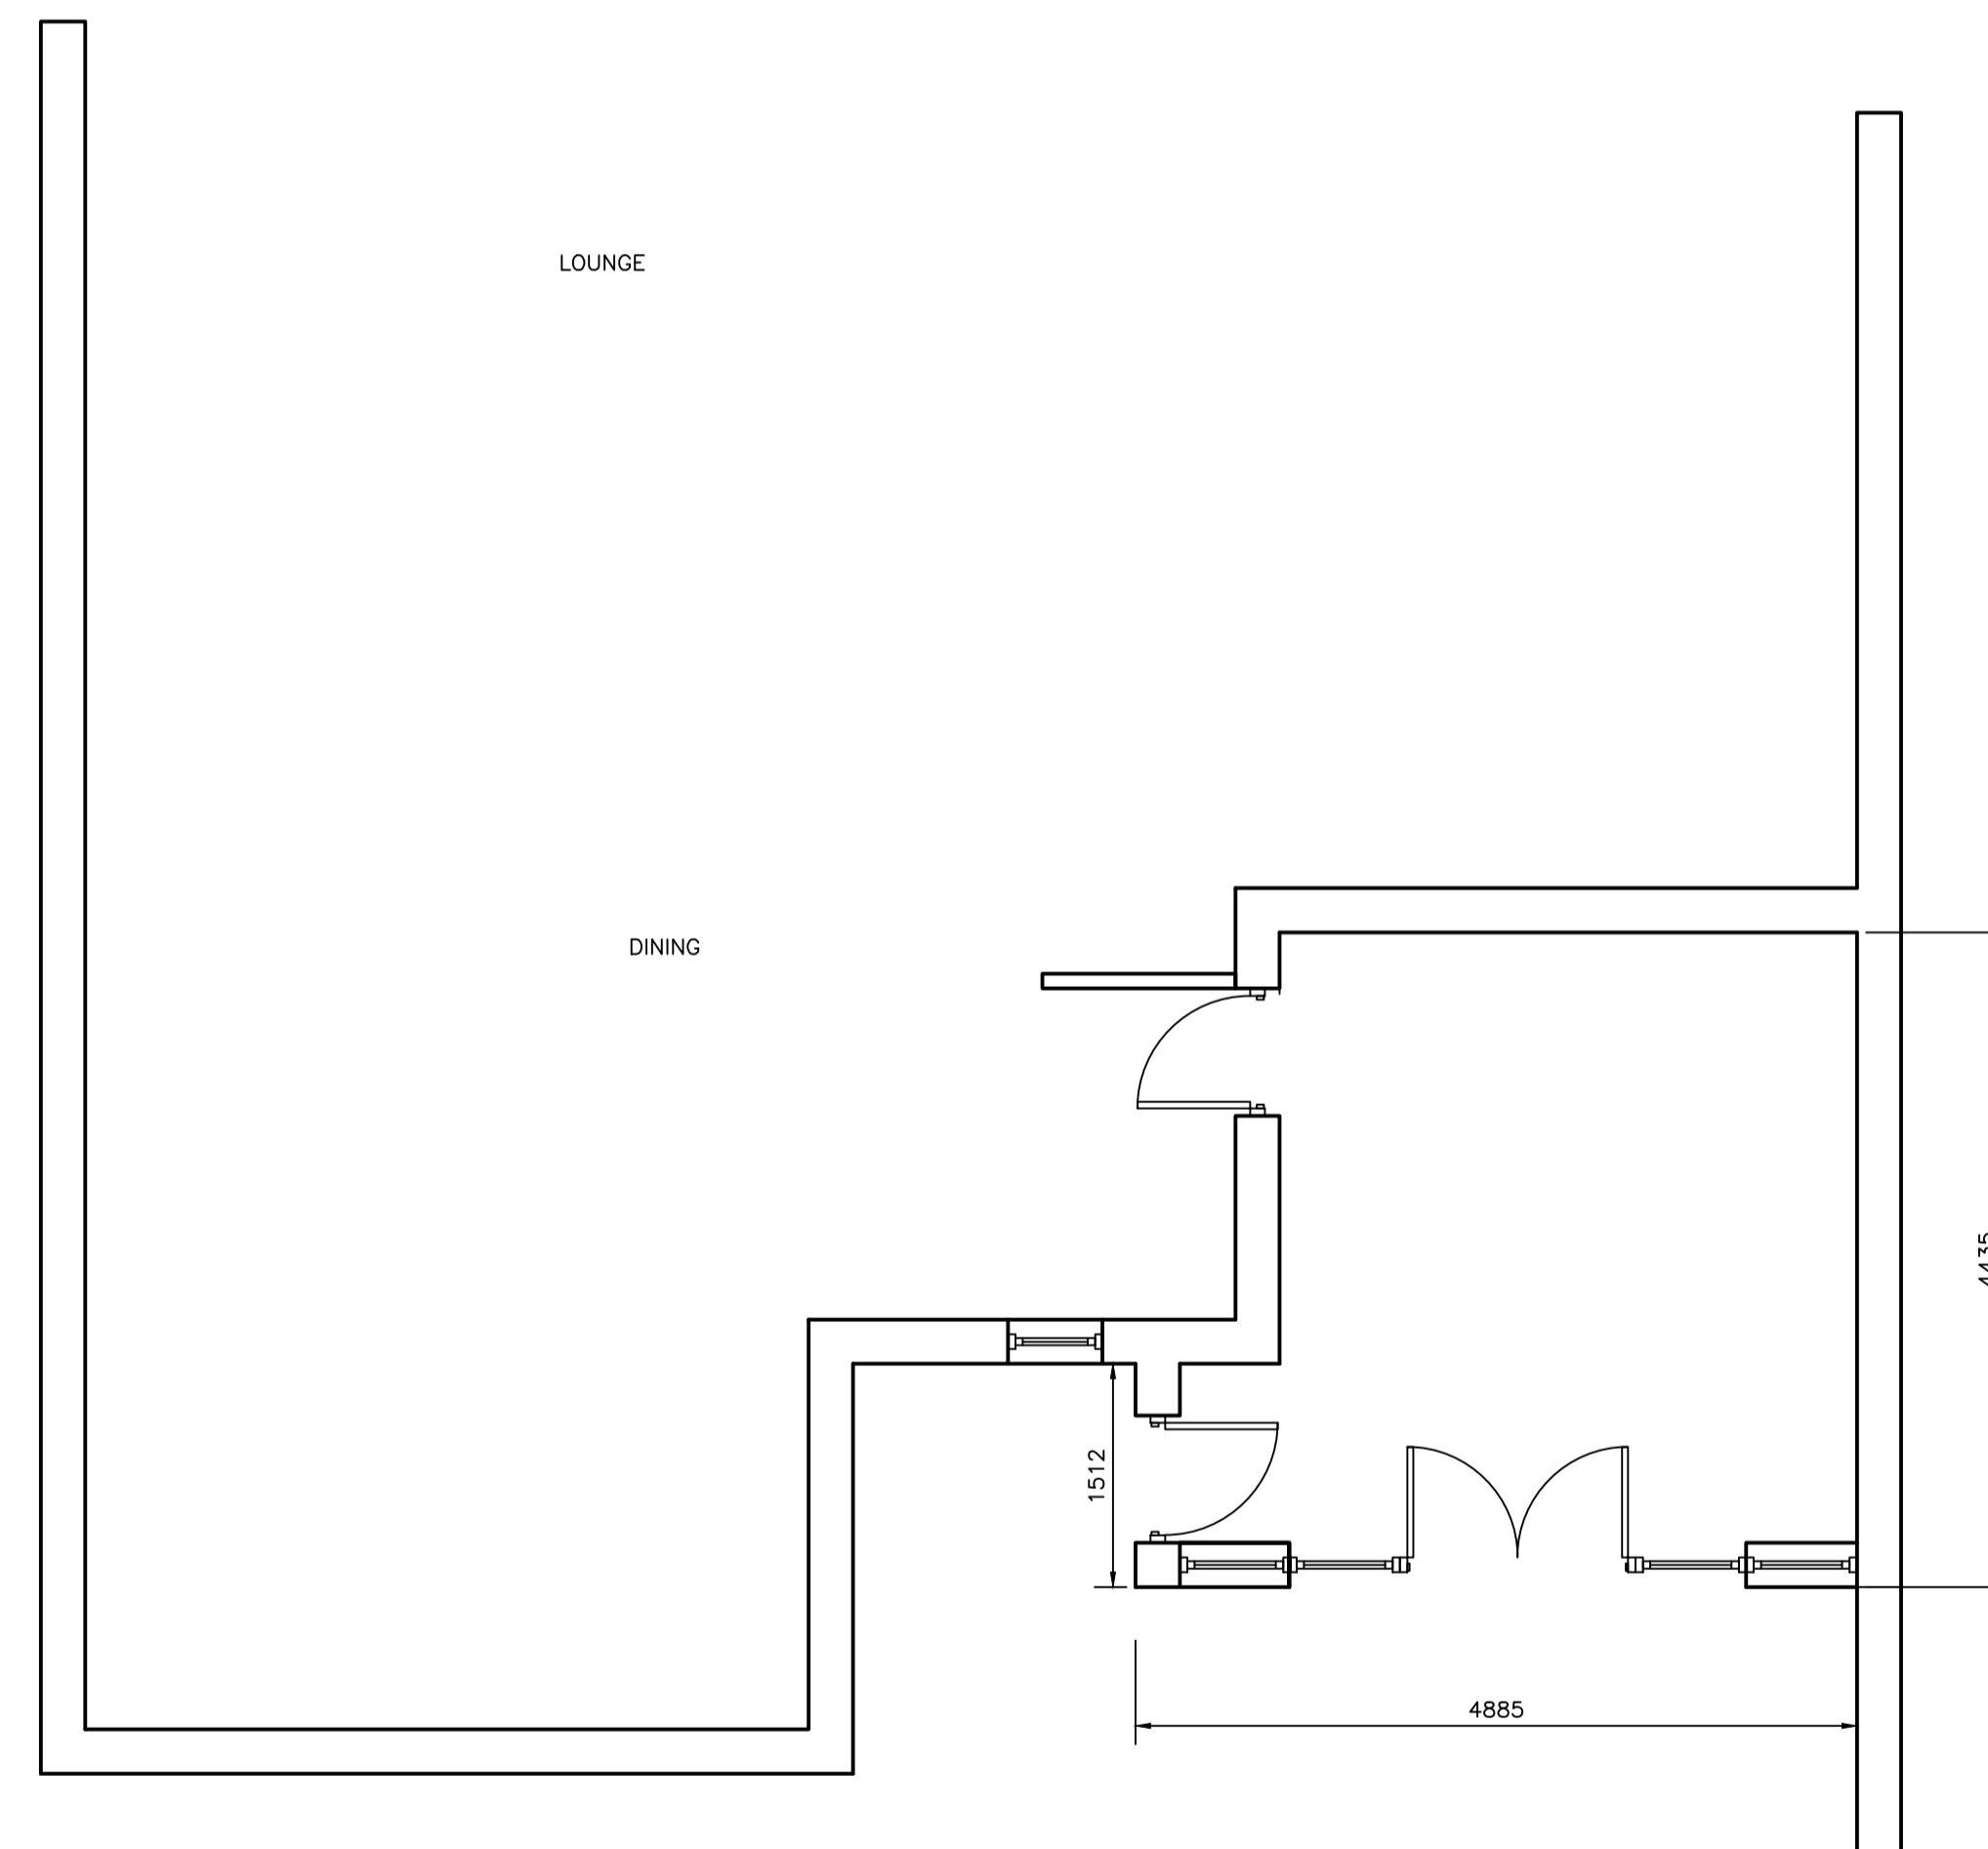

PROPOSED GROUND FLOOR

Actual depth of foundations to be determined on site.
 All work to be to the satisfaction of the local authority.
 All dimensions to be checked on site and any discrepancies must be notified immediately.
 All dimensions are in millimetres unless otherwise stated.
 Information given on this drawing is subject to local authority approval.
 Do not scale this drawing.

PROJECT MANAGEMENT services

CHARTERED BUILDING CONSULTANTS

4 HUDDERSFIELD ROAD, BARNSELY, SOUTH YORKSHIRE S70 2LT
 TELEPHONE (01226) 286276
 FAX (01226) 731265 E-mail: info@prmsdesign.co.uk

CLIENT
 MR A. PARKS

PROJECT
 PROPOSED REAR CONSERVATORY
 16 HUDDERSFIELD ROAD
 BARNSELY

FILE NAME	DWG.No	SCALE	DATE	DRAWN	REV.
PARKS.DWG	2010/2285	1:100 1:50	22/03/10	DE	