
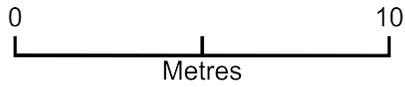


Front of house porch

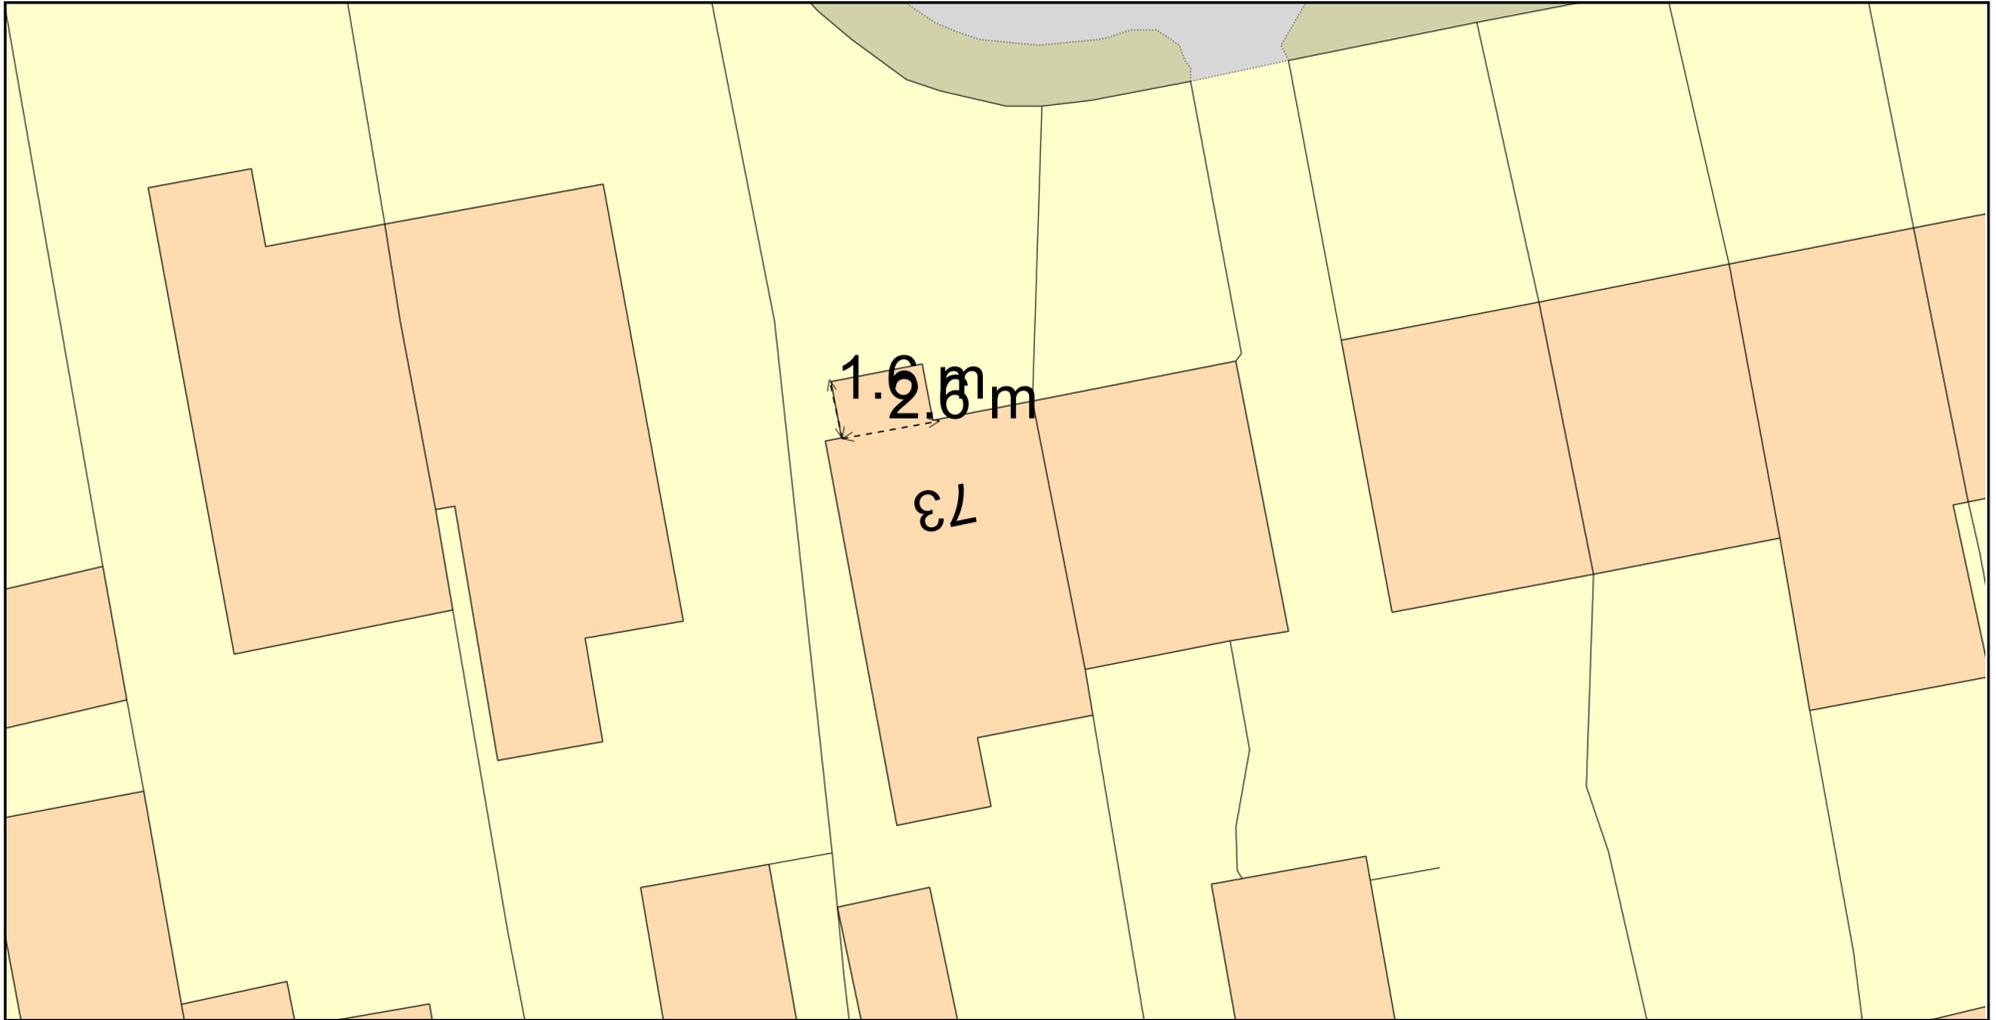

Plan Produced for: David Wogan

Date Produced: 30 Jul 2025

Plan Reference Number: TQRQM25211120816374

Scale: 1:200 @ A4