


OAKWOOD LODGE
WELL HILL LANE,
GREEN MOOR
NR SHEFFIELD
S35 7DP

OS MasterMap 1250/2500/10000 scale
10 February 2015, ID: BW1-00400082
www.blackwellmapping.co.uk

1:1250 scale print at A4, Centre: 429238 E, 399833 N

©Crown Copyright Ordnance Survey. Licence no.
100041040

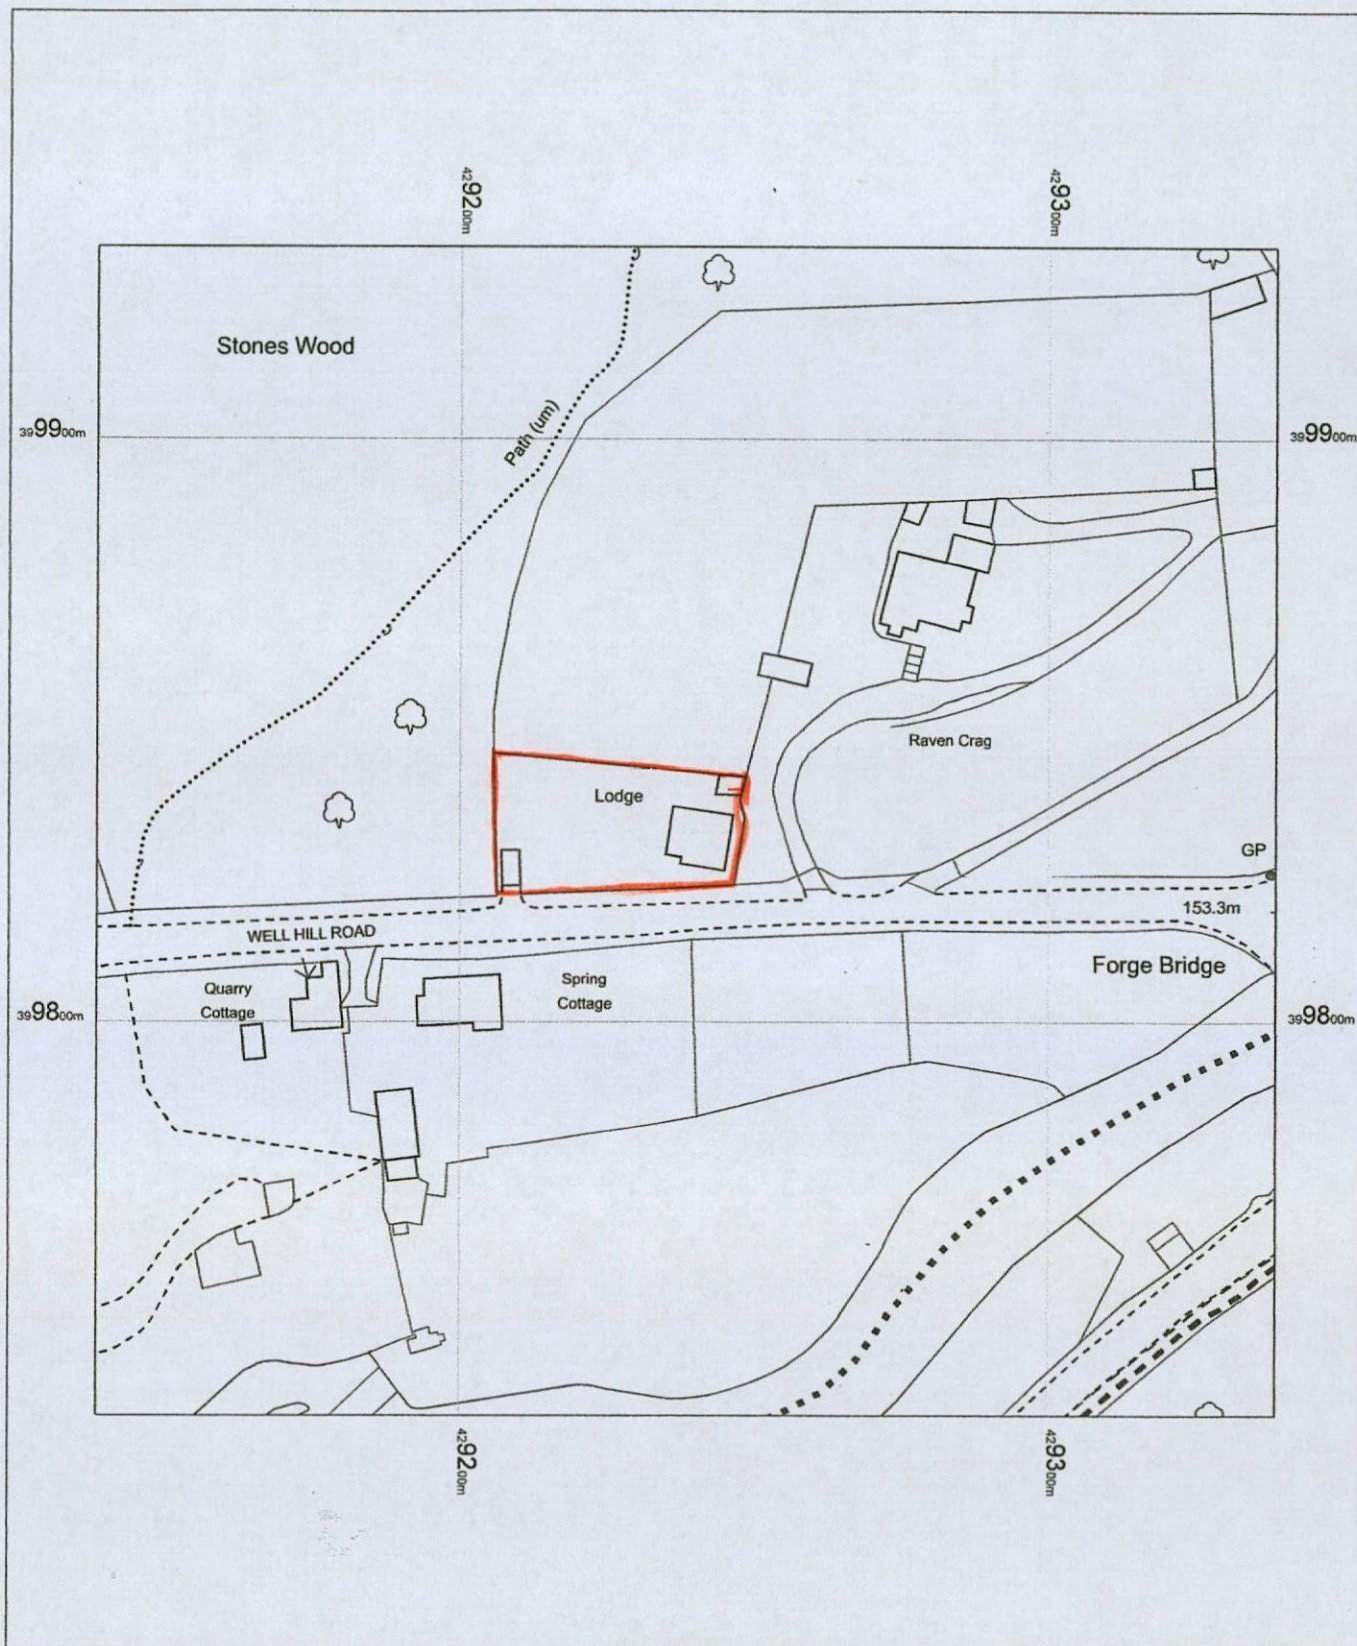

BLACKWELL'S
www.blackwellmapping.co.uk

TEL: 0114 268 7658
maps.sheffield@blackwell.co.uk

