




GROUND FLOOR

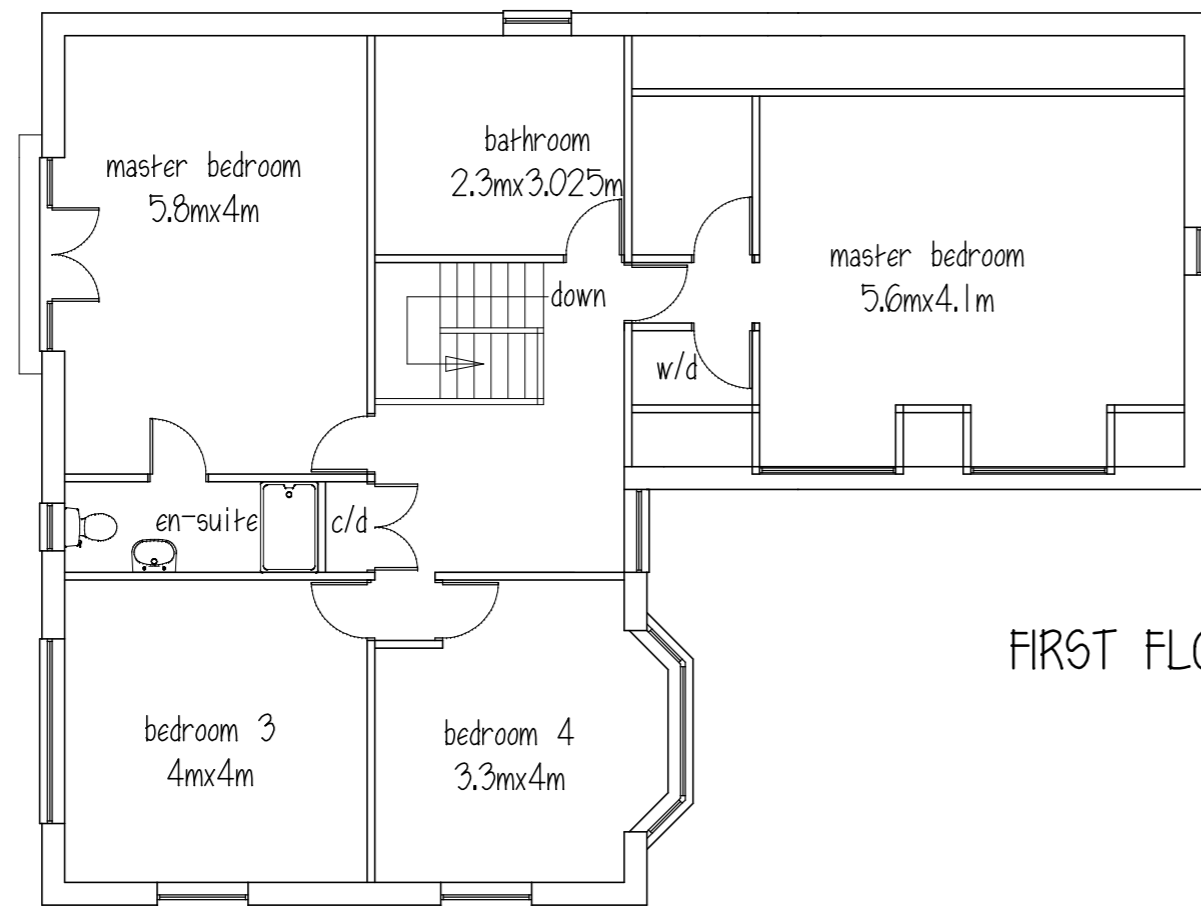


FIRST FLOOR

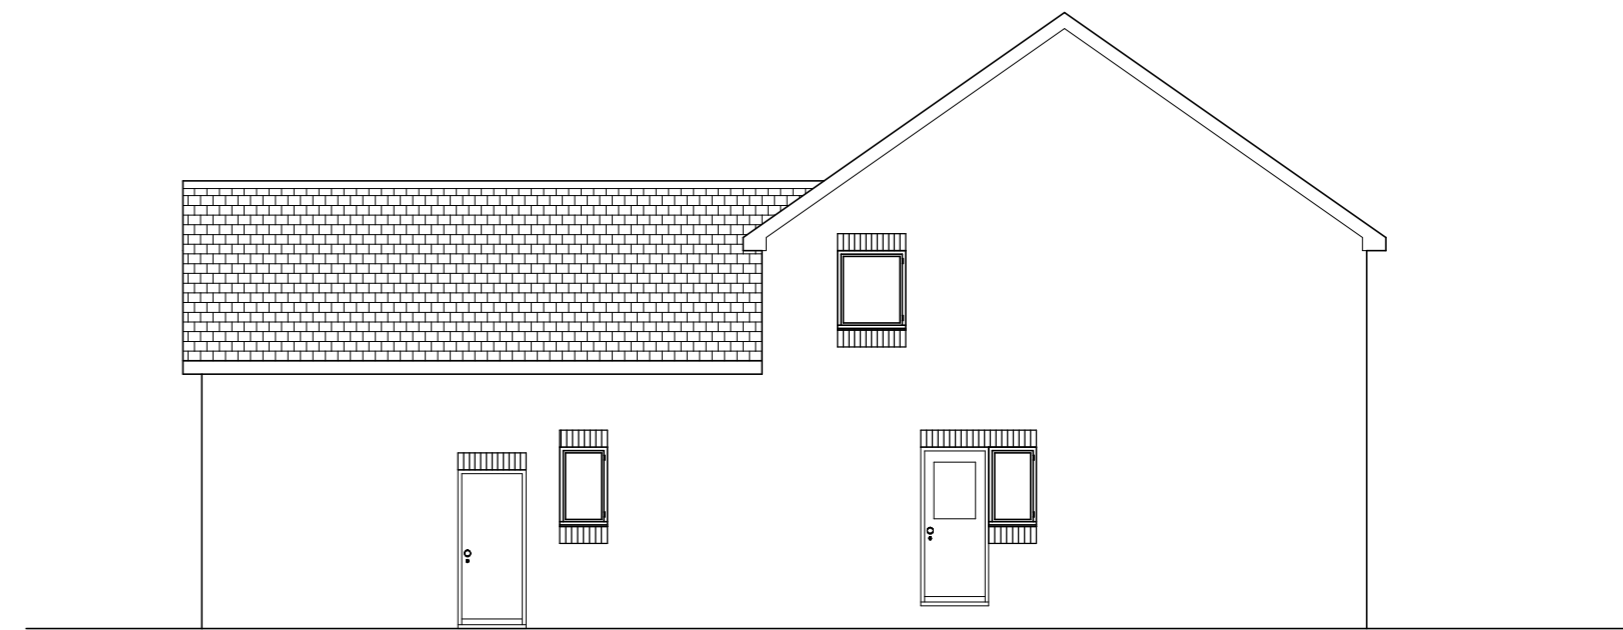

REAR ELEVATION

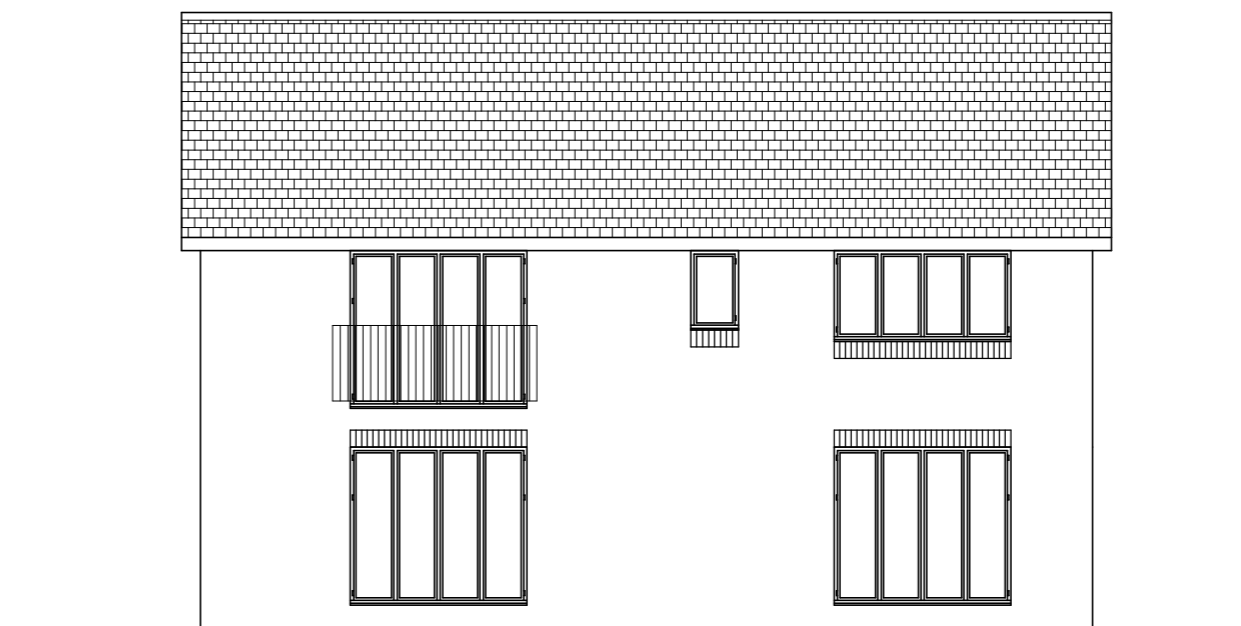


SIDE ELEVATION

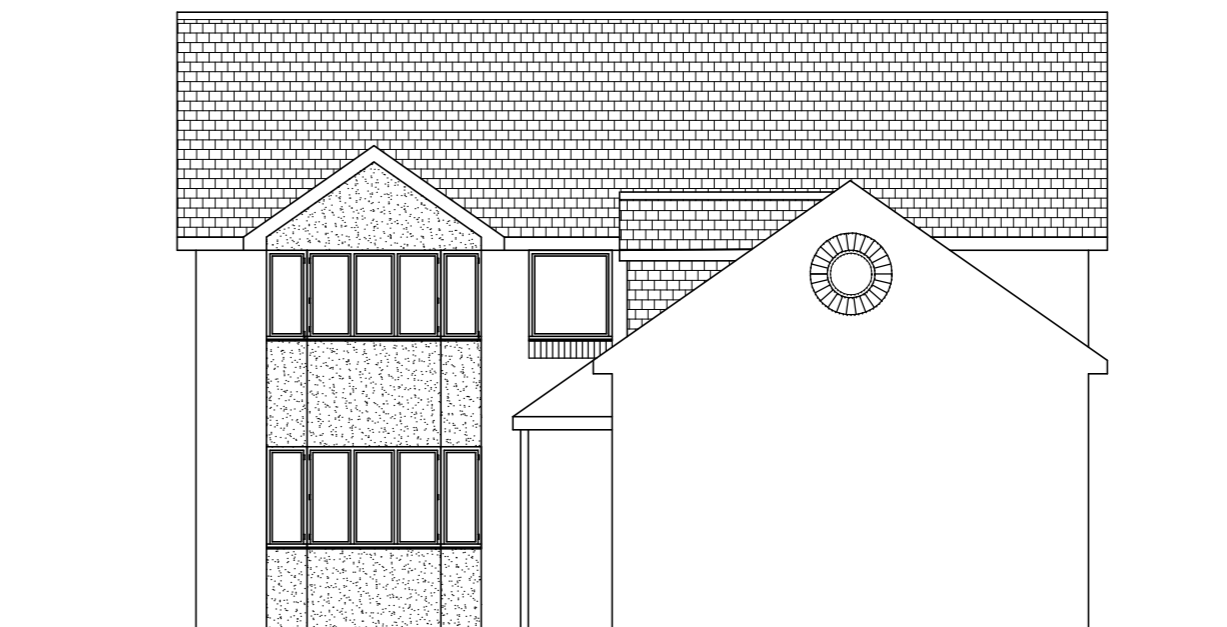

SIDE ELEVATION



FRONT ELEVATION

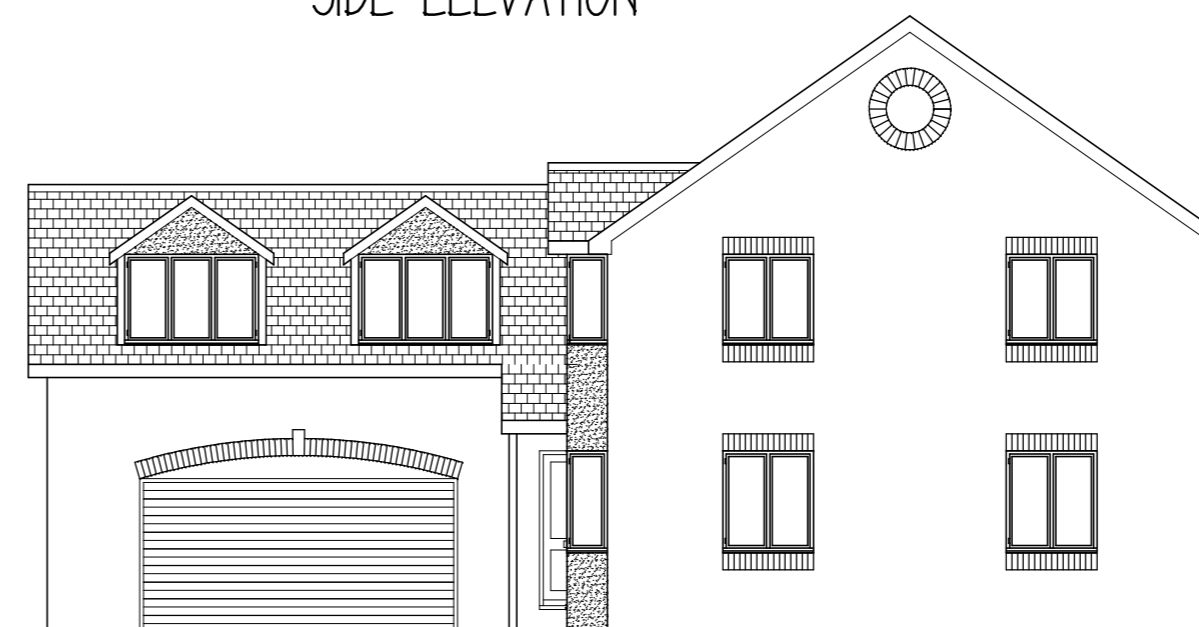

FRONT ELEVATION

Mr G SCOTHORN

PROPOSED DWELLINGS
PLOT 2
TITHE LAITHE
HOYLAND

1:100@A2 OCT17

PLANS & ELEVATIONS Rev F

Peter Thompson

"Linwood"
Barnsley Road
Dodworth



Barnsley S75 3JR m. 07973251730
e-mail peter-thompson@hotmail.co.uk

telf. 01226 201391