




GROUND FLOOR

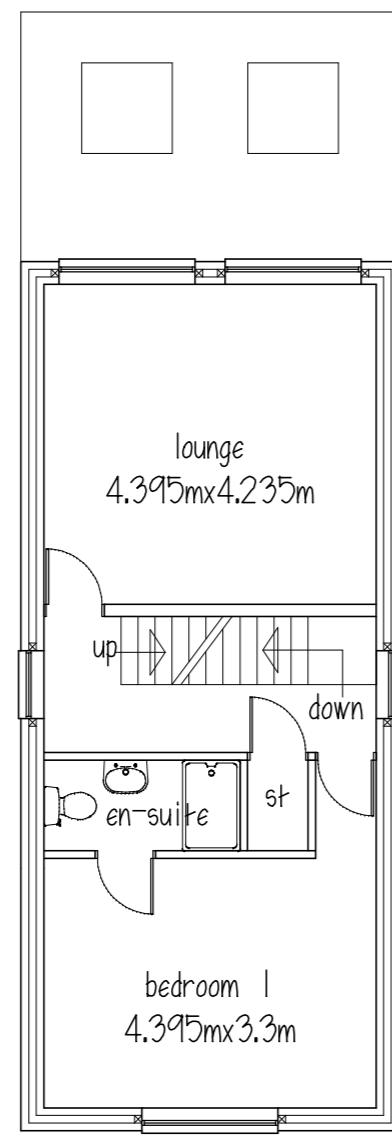


FIRST FLOOR

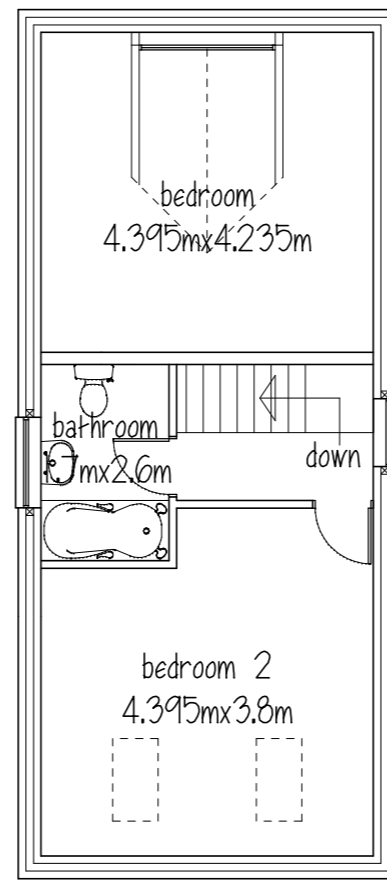

ATTIC

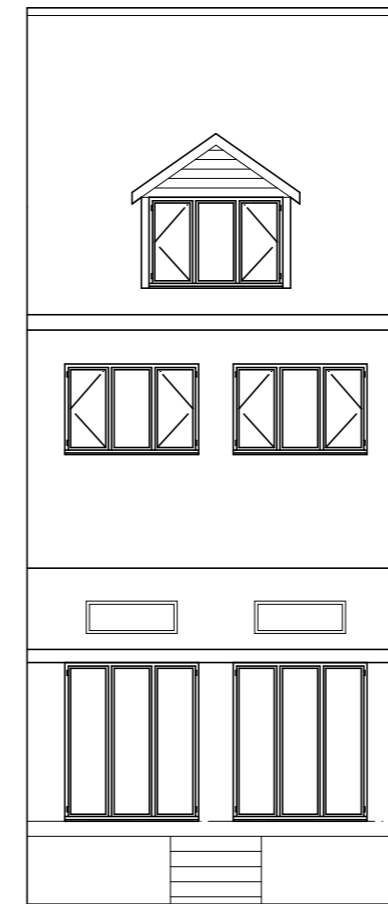

REAR ELEVATION

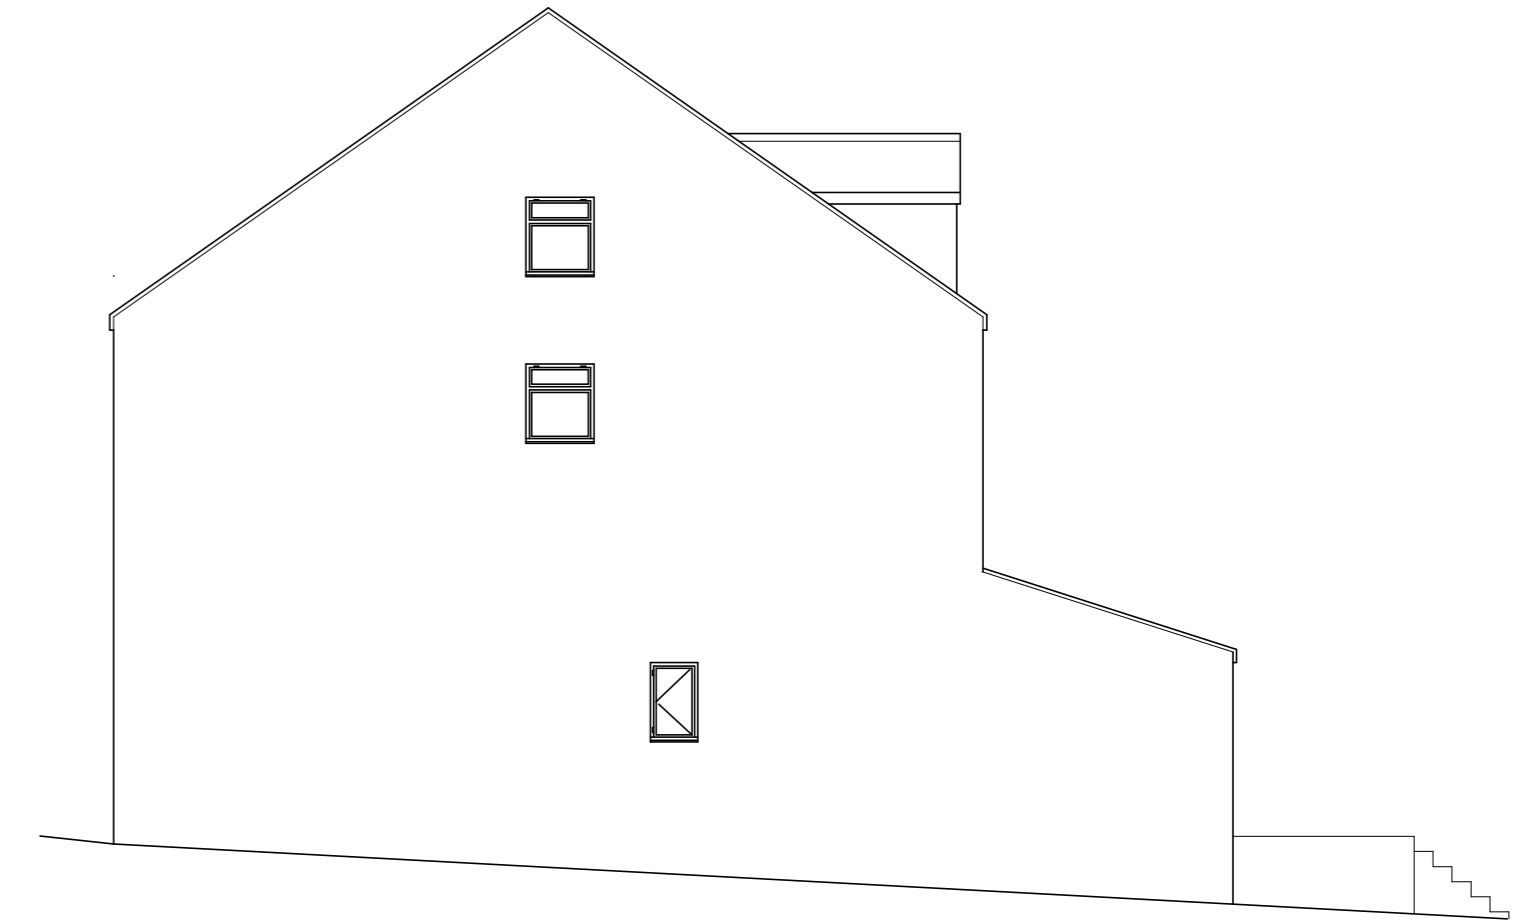

SIDE ELEVATION

ROOF - concrete interlocking tiles  
 WALLS - brickwork with art stone heads & cills  
 WINDOWS & DOORS - white Upvc



FRONT ELEVATION



SIDE ELEVATION

Mr T MURRELL  
 PROPOSED DWELLING  
 ADJ 32 BARNSELEY RD  
 BRIERLEY

PLANS & ELEVATIONS  
 1:100@A2 MARCH 17 Rev B  
**Peter Thompson**  
 "Linwood"  
 Barnsley Road  
 Dodworth  
 Barnsley S75 3JR  
 e-mail peter-thompson@hotmail.co.uk  
 M.C.I.A.T.  
 t&f. 01226 201391  
 m. 07973251730