


THE LONG BARN
134 GENN LANE
WOSBROUGH
BARNESLEY
S706NW

PROPOSED EXTENSION
AND SUMMER HOUSE

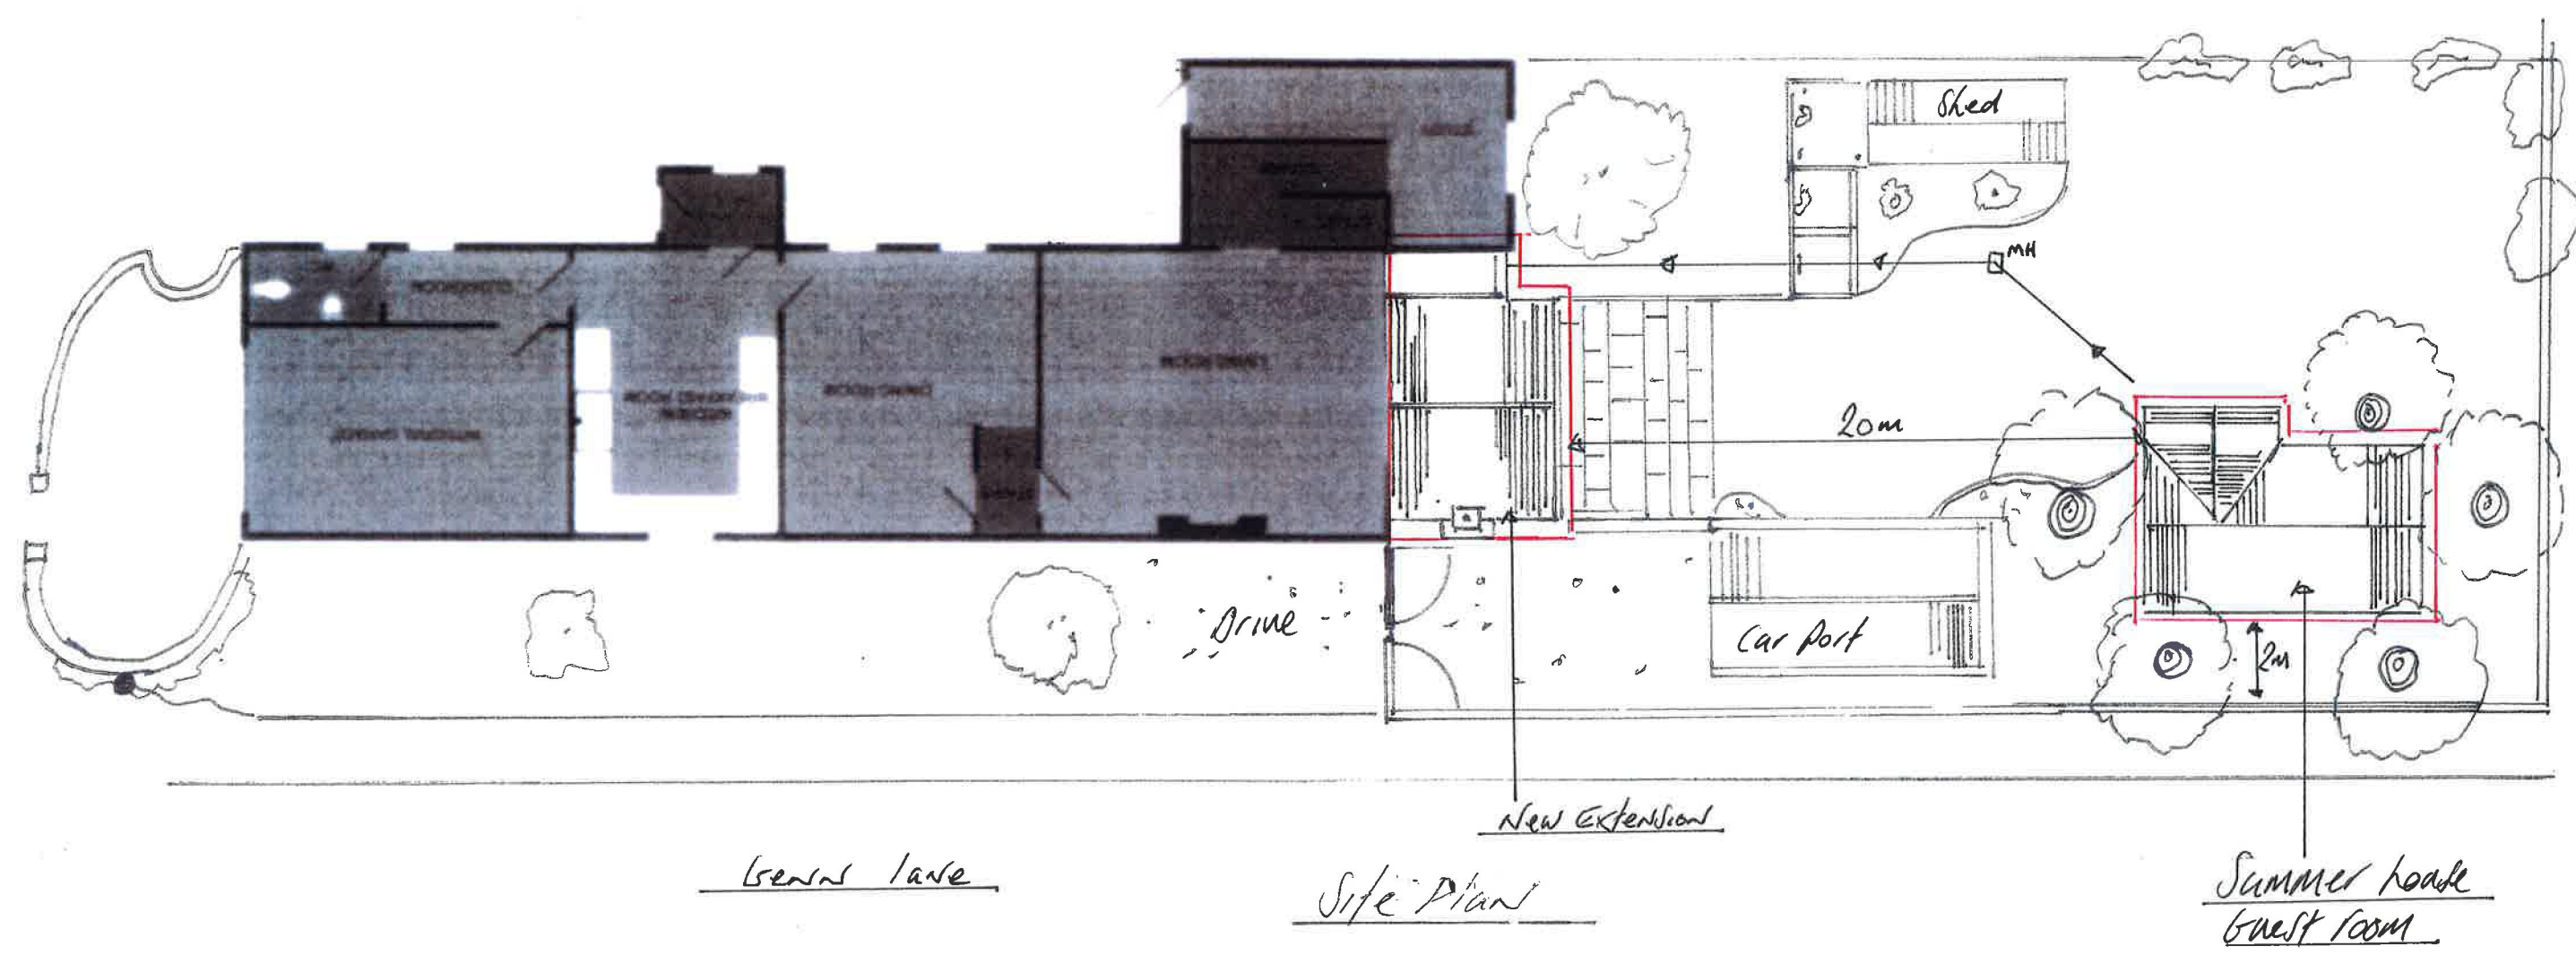

Drawn by bnfargham