



SCALE 1:50

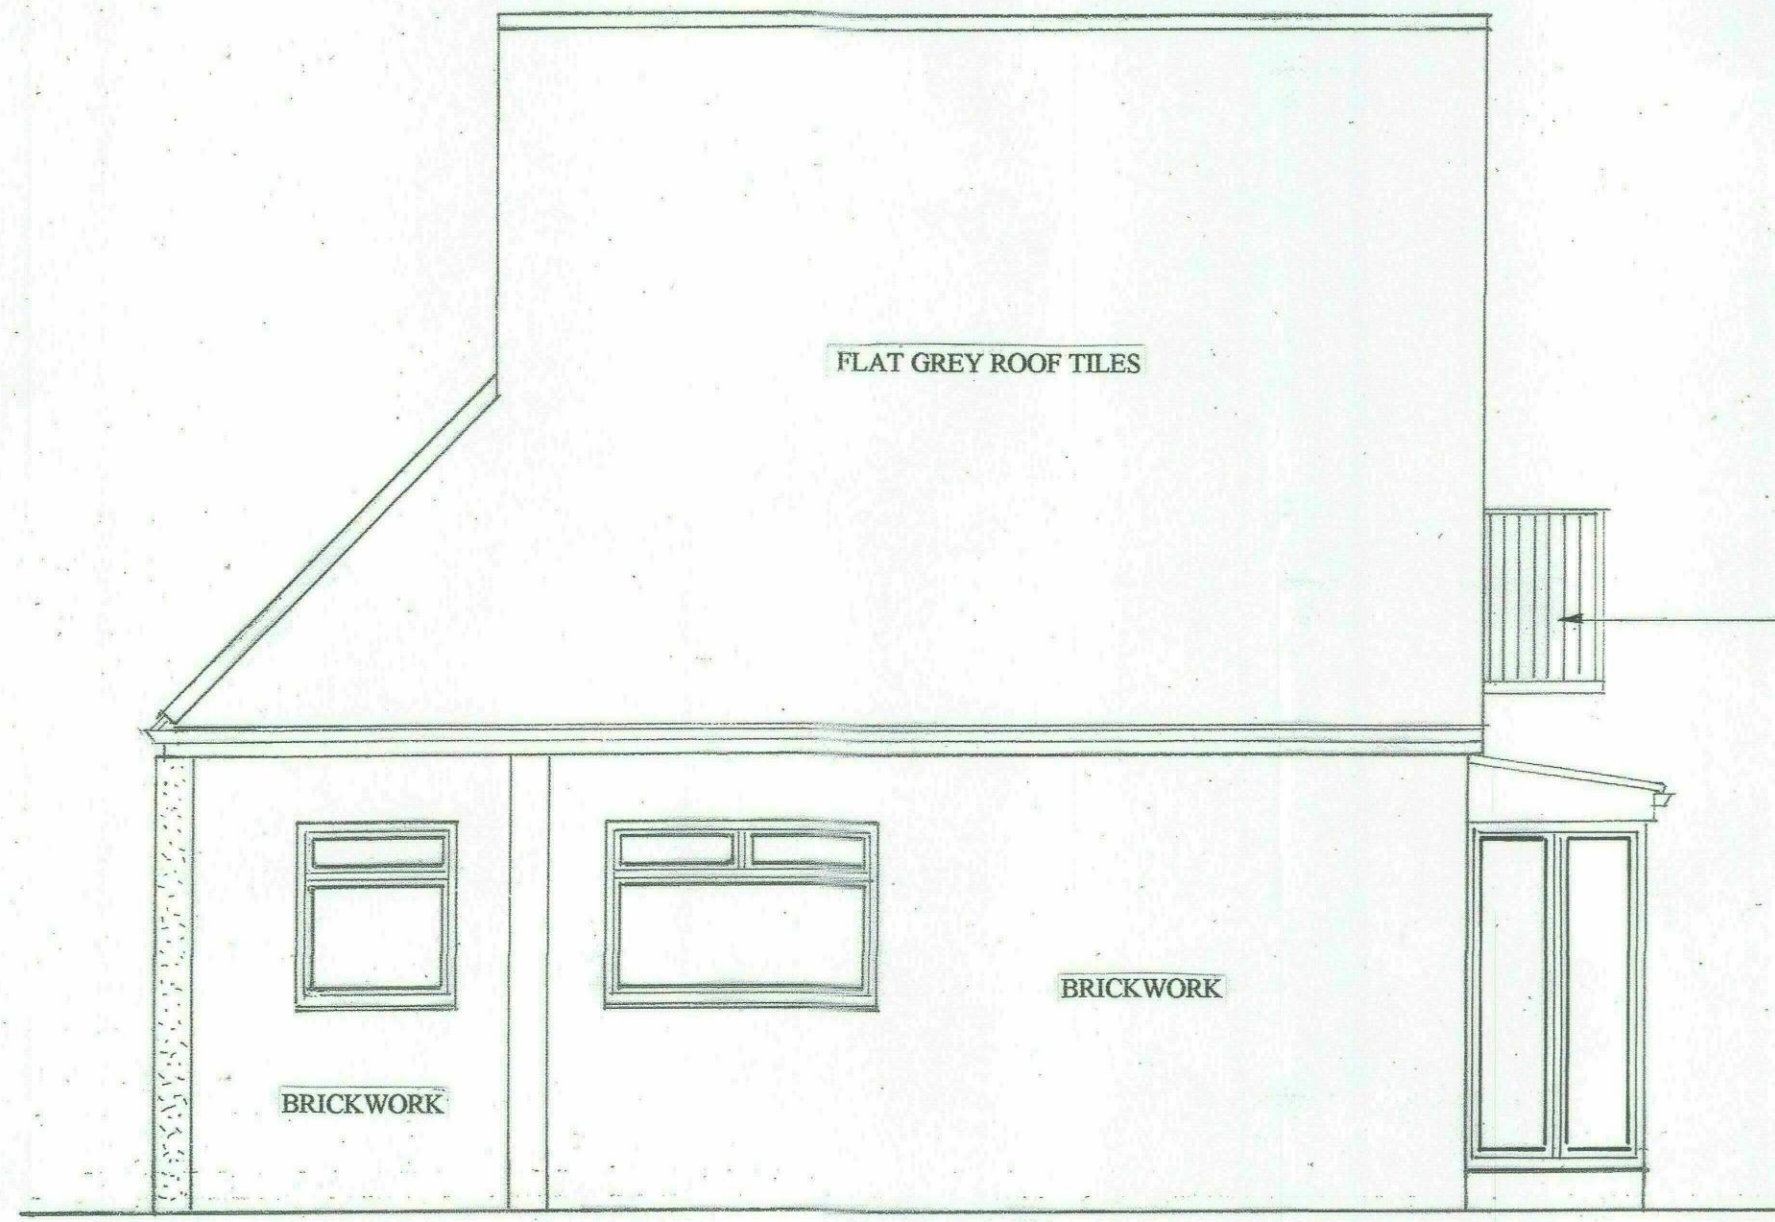


EXISTING SIDE ELEVATION A

SCALE 1:50

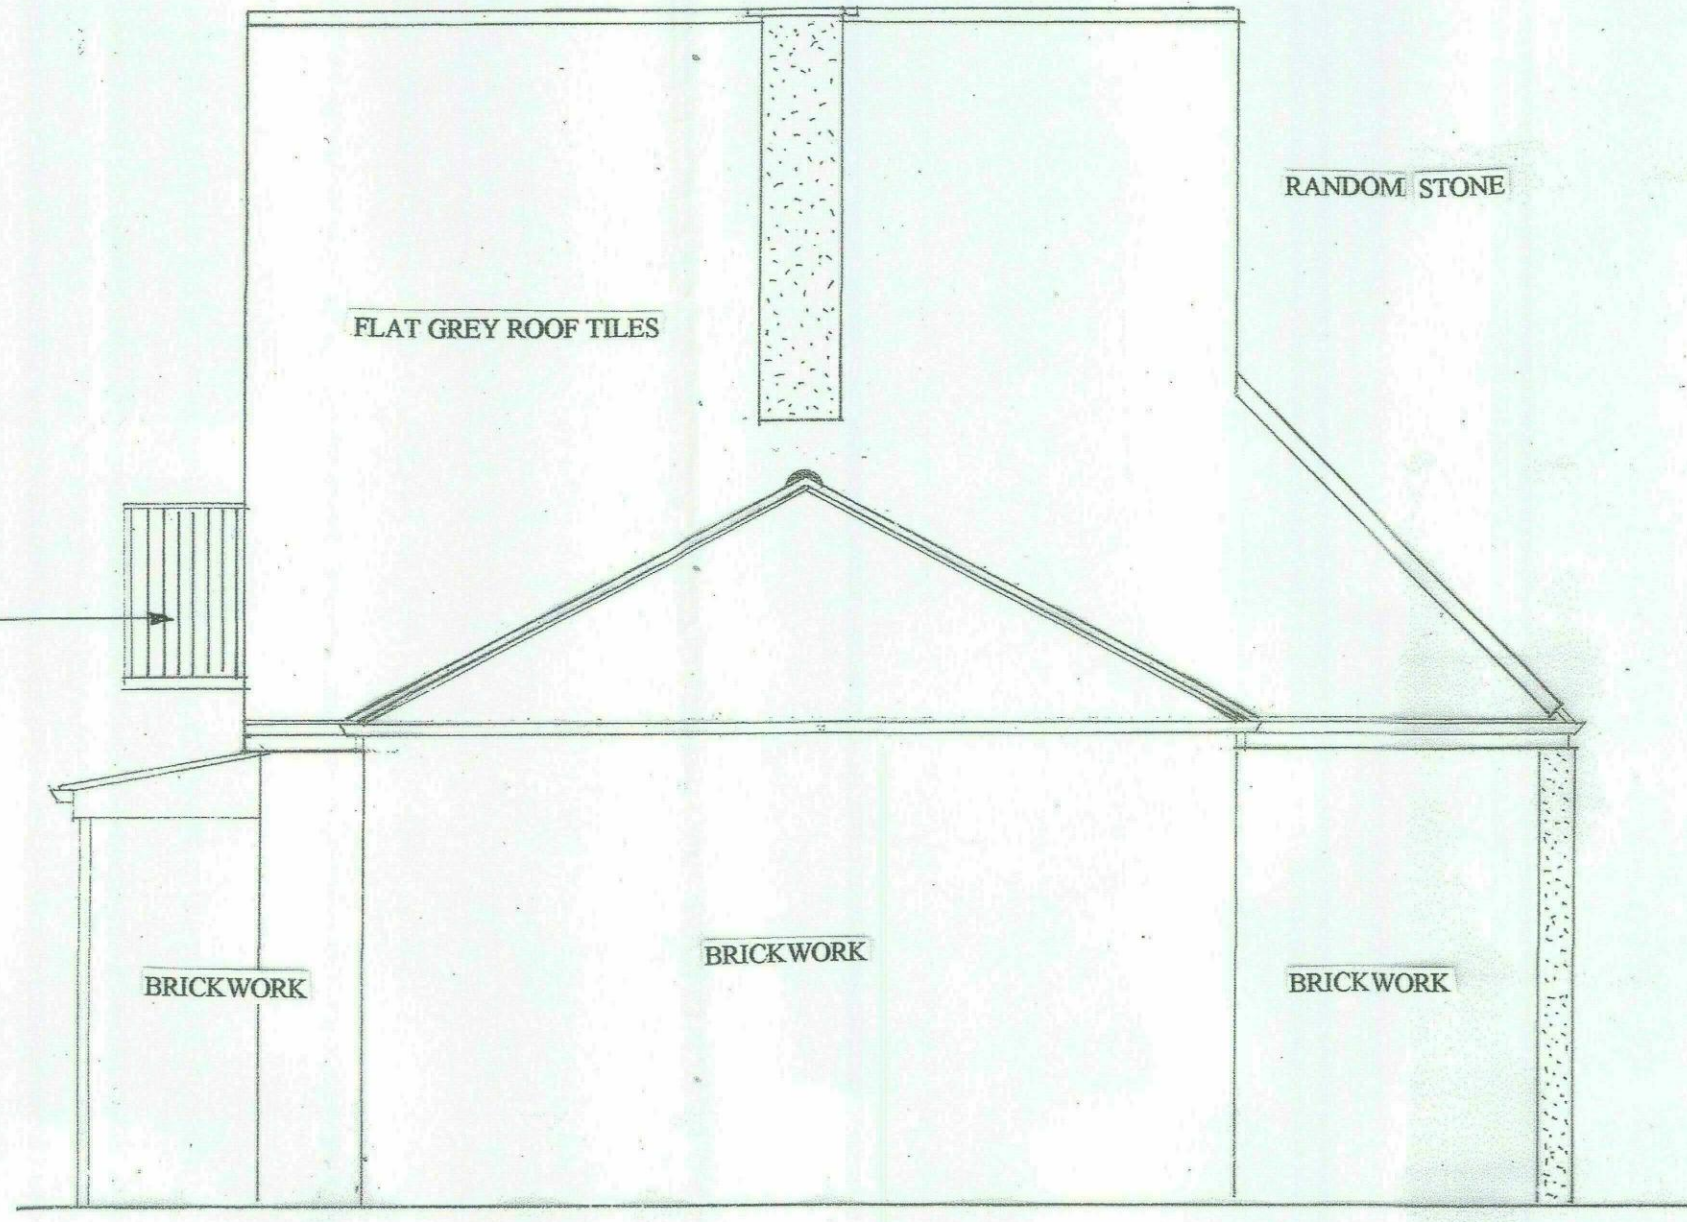

EXISTING SIDE ELEVATION B

SCALE 1:50

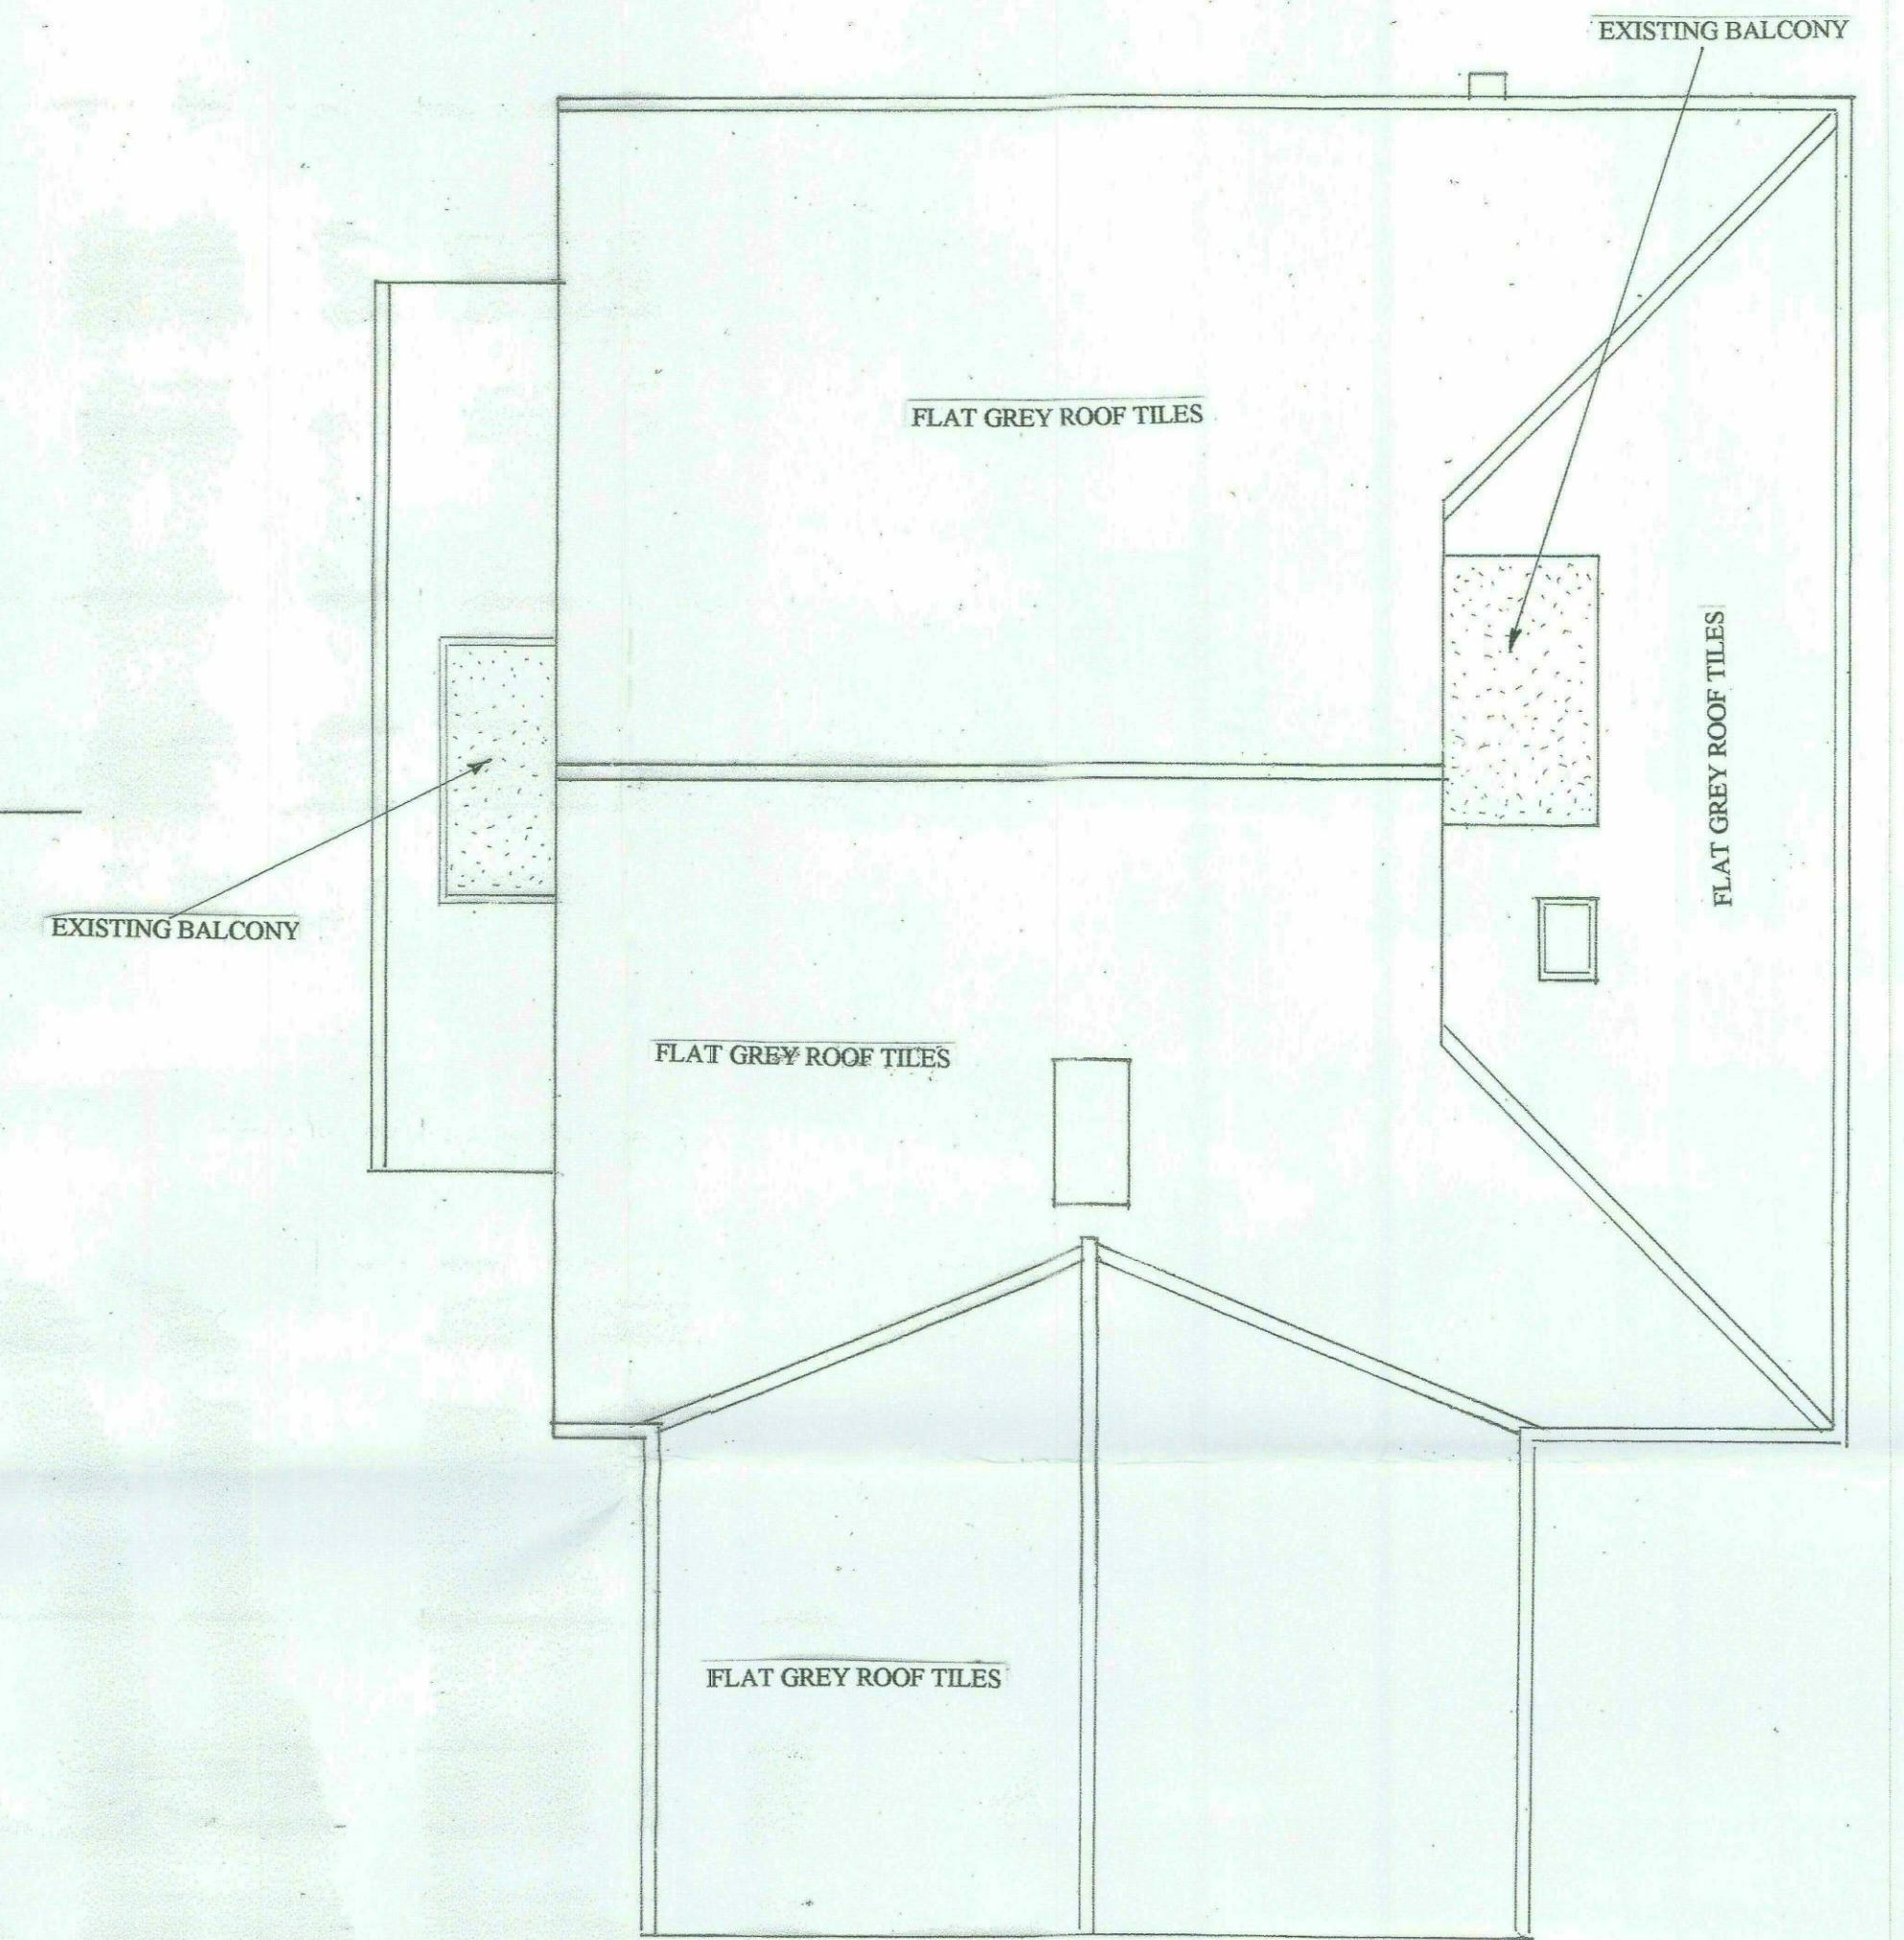

EXISTING ROOF LAYOUT