


← EXISTING FIRST FLOOR PLAN →

PROPOSED AND EXISTING PLANS

27 KINGSWOOD CRESCENT
S749PR

SCALE 1-50

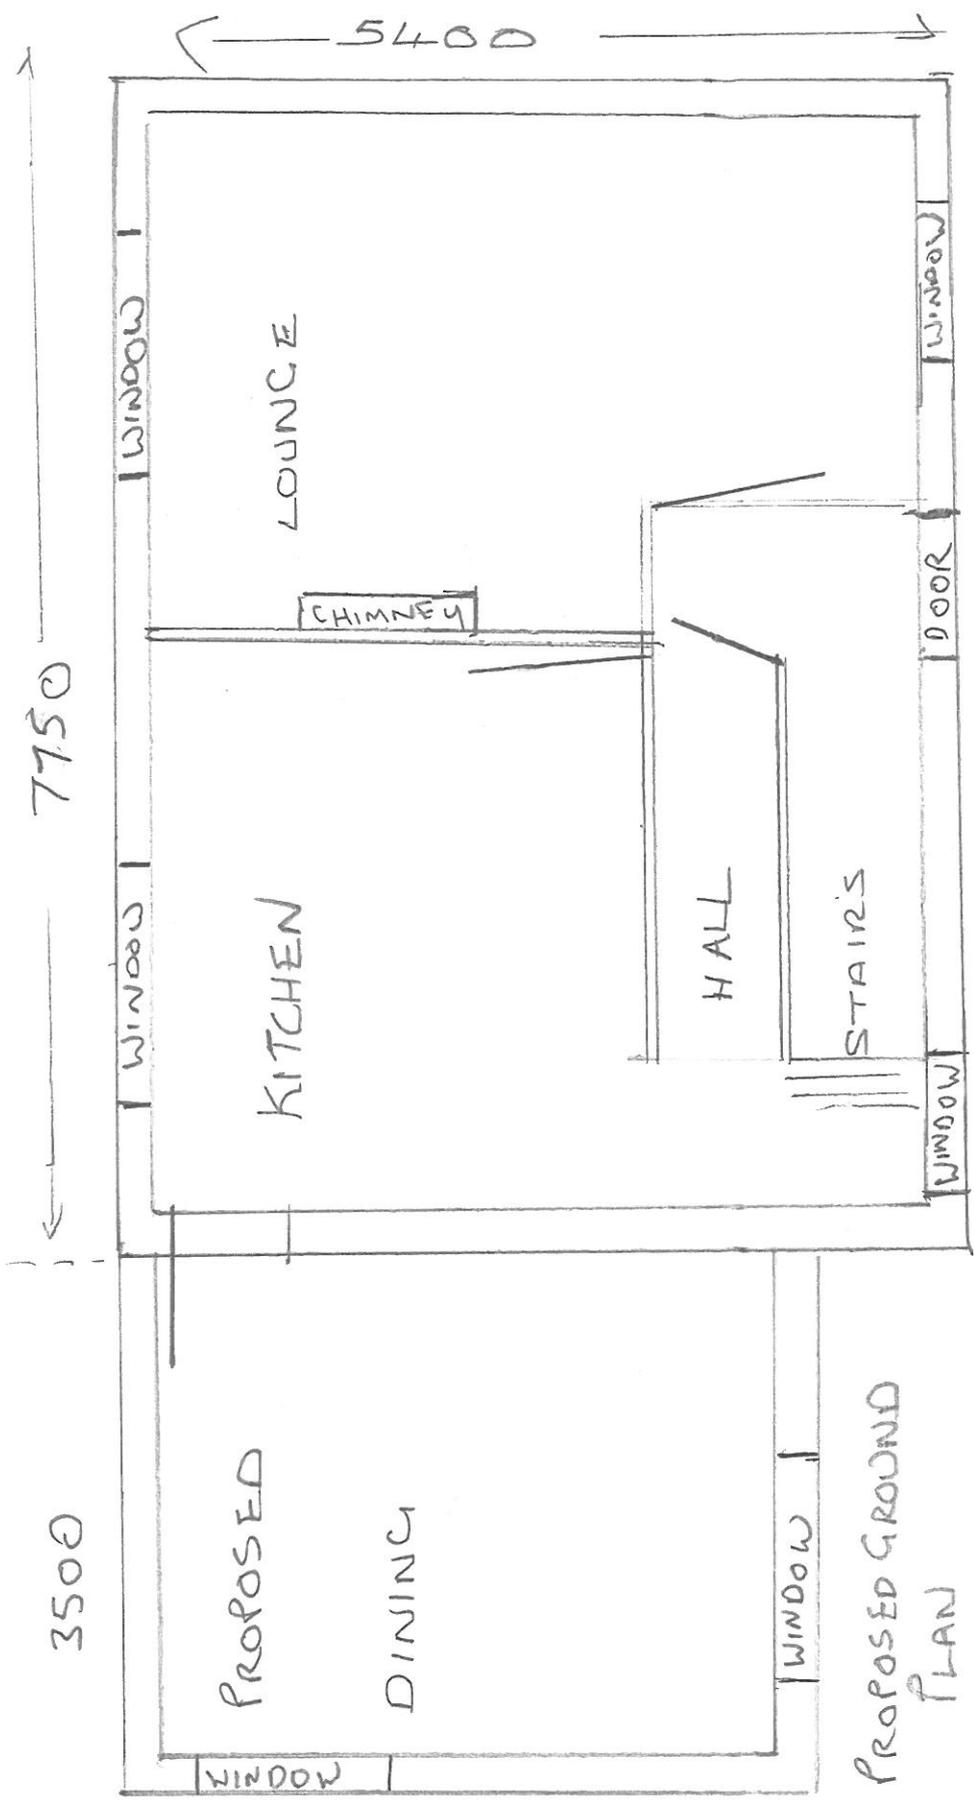

EXISTING GROUND PLAN

PROPOSED GROUND PLAN

27 KINGSWOOD CRESCENT
S749PR

SCALE 1-50

4804