


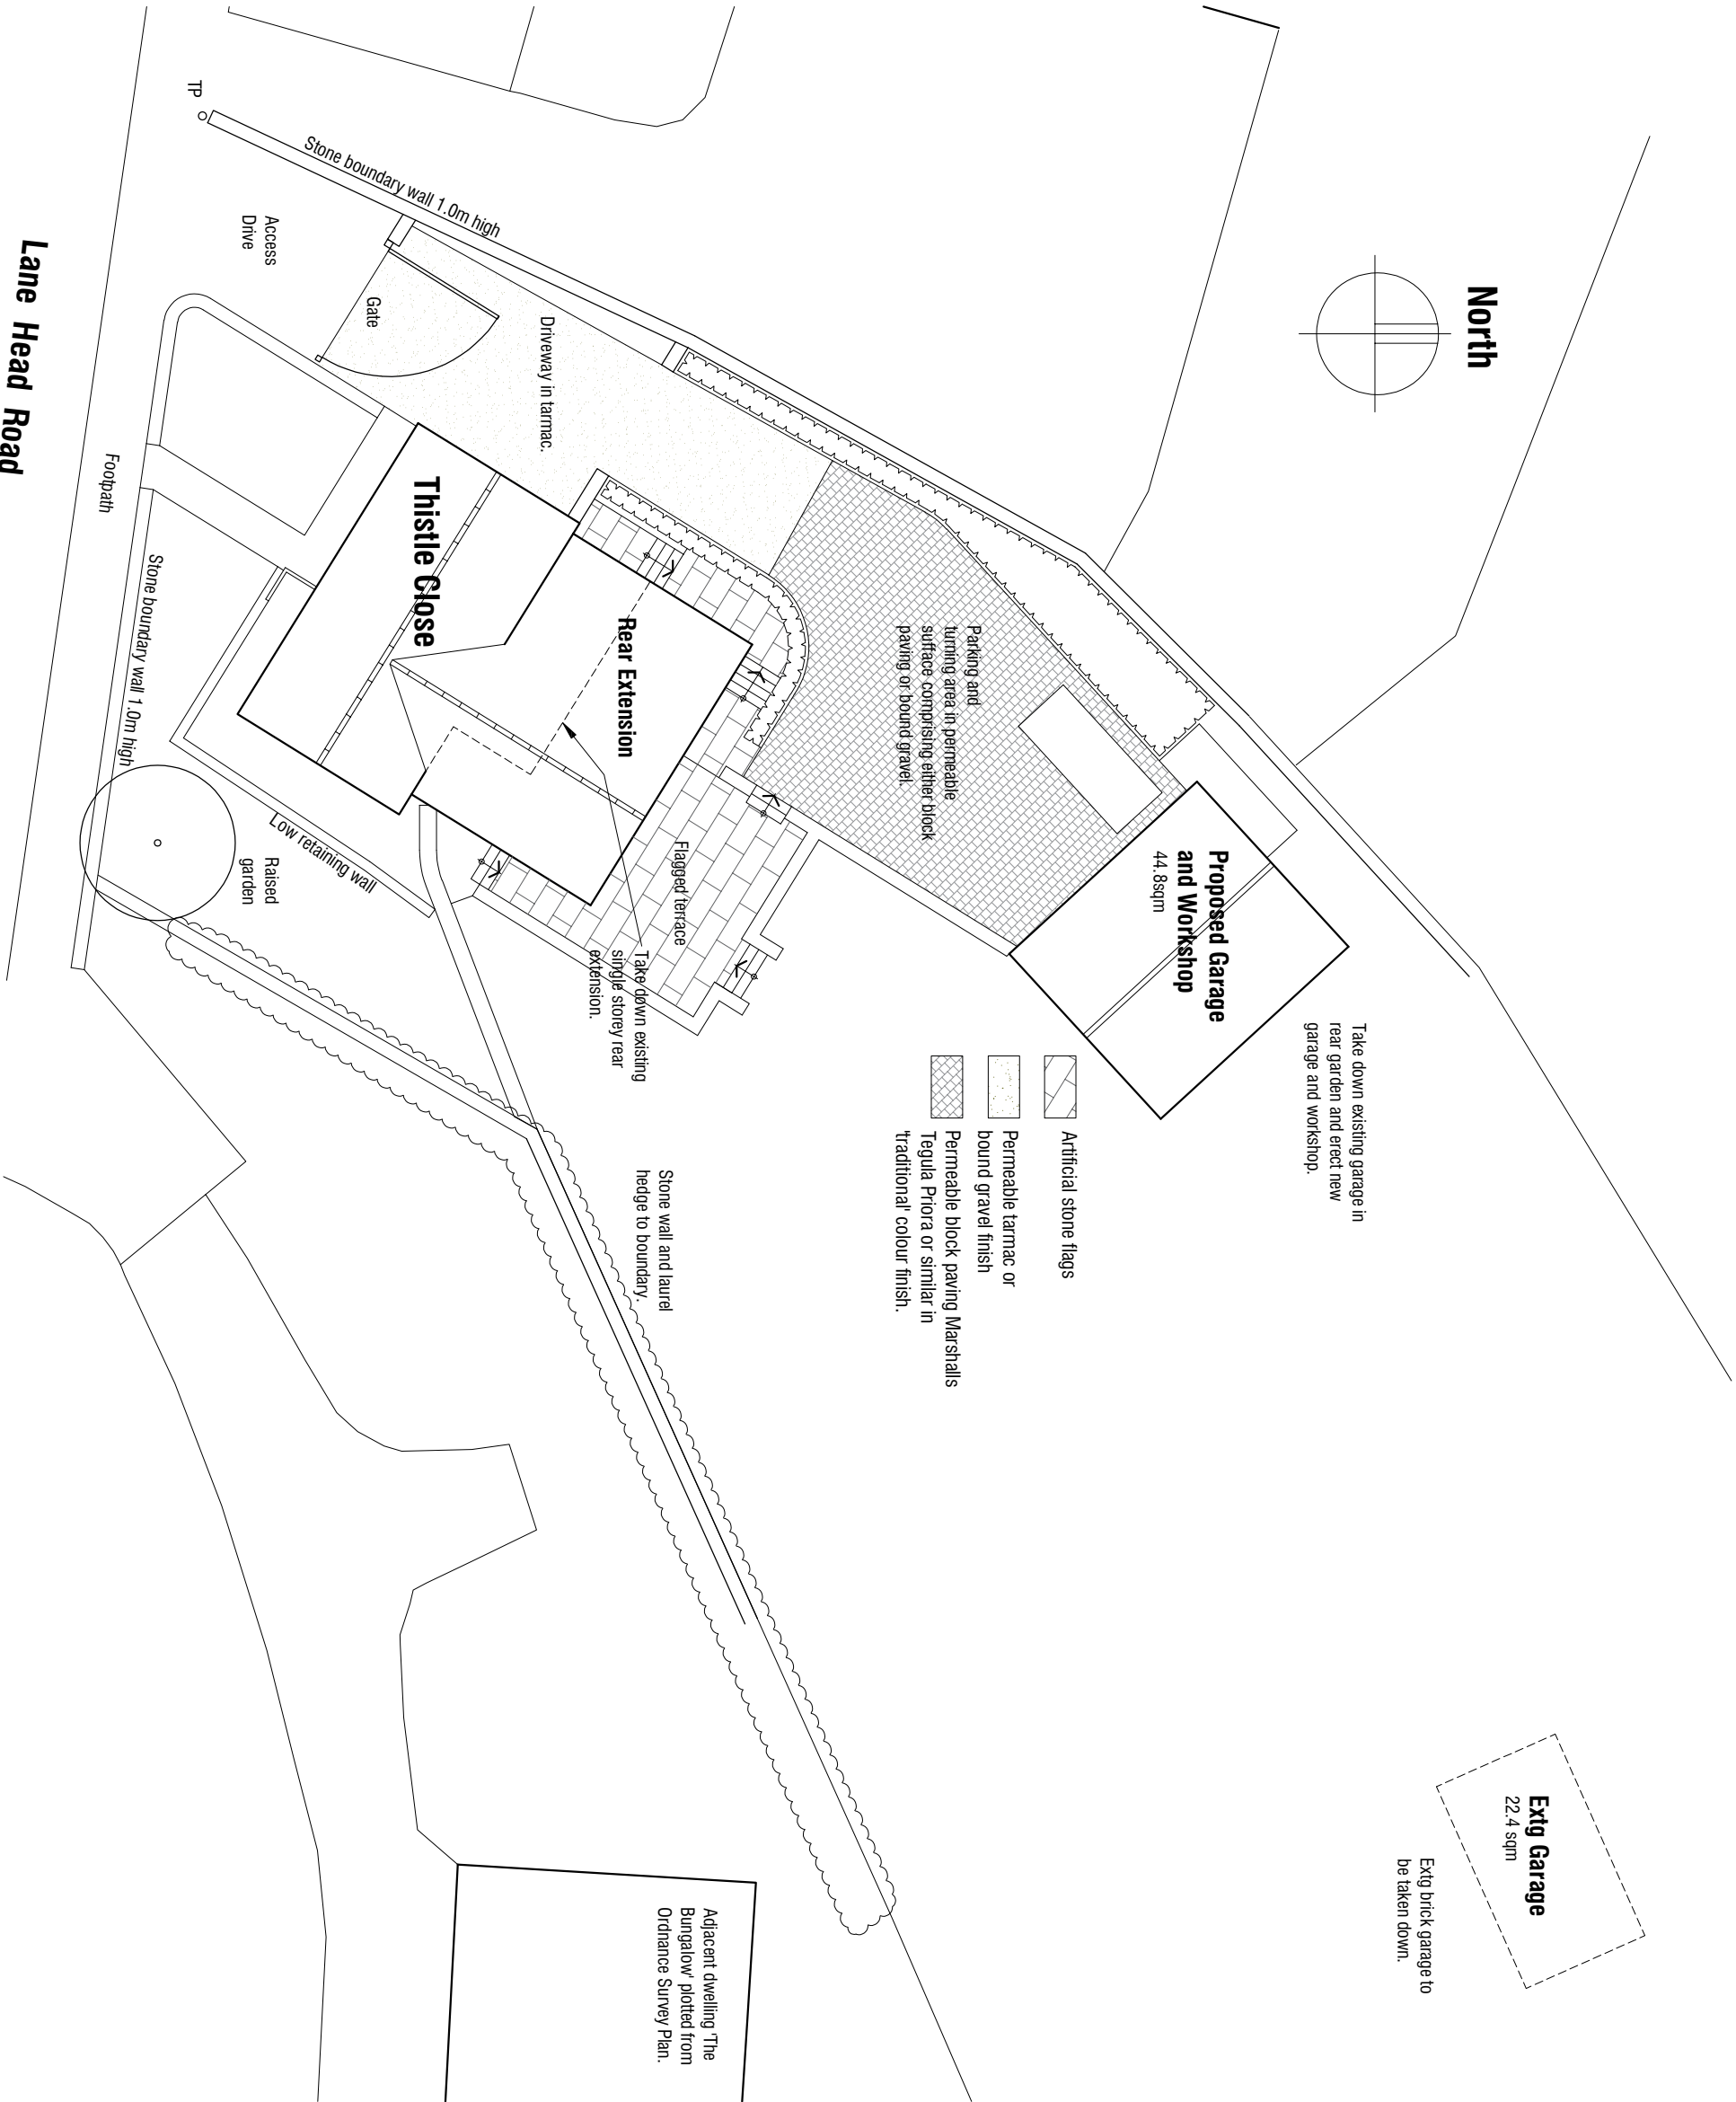

Thistle Close Cawthorne Basin Lane Head Road Cawthorne Barnsley S75				
Proposals				
Block Plan				
mboothdesign architectural design and building consultants Fairfield House Berneslai Close Barnsley S70 2FL Tel: 07881898300 E: mark@mboothdesign.co.uk				
Scale	1:100 @ A3		Drawn	MJB
Date	June 2022		Ref.	21.37
Dwg No.	P02		Rev.	
0cm	2cm	4cm		
Copyright mboothdesign. All dimensions in millimetres unless otherwise stated. Dimensions for setting out in existing buildings are to be checked and verified on site.				