



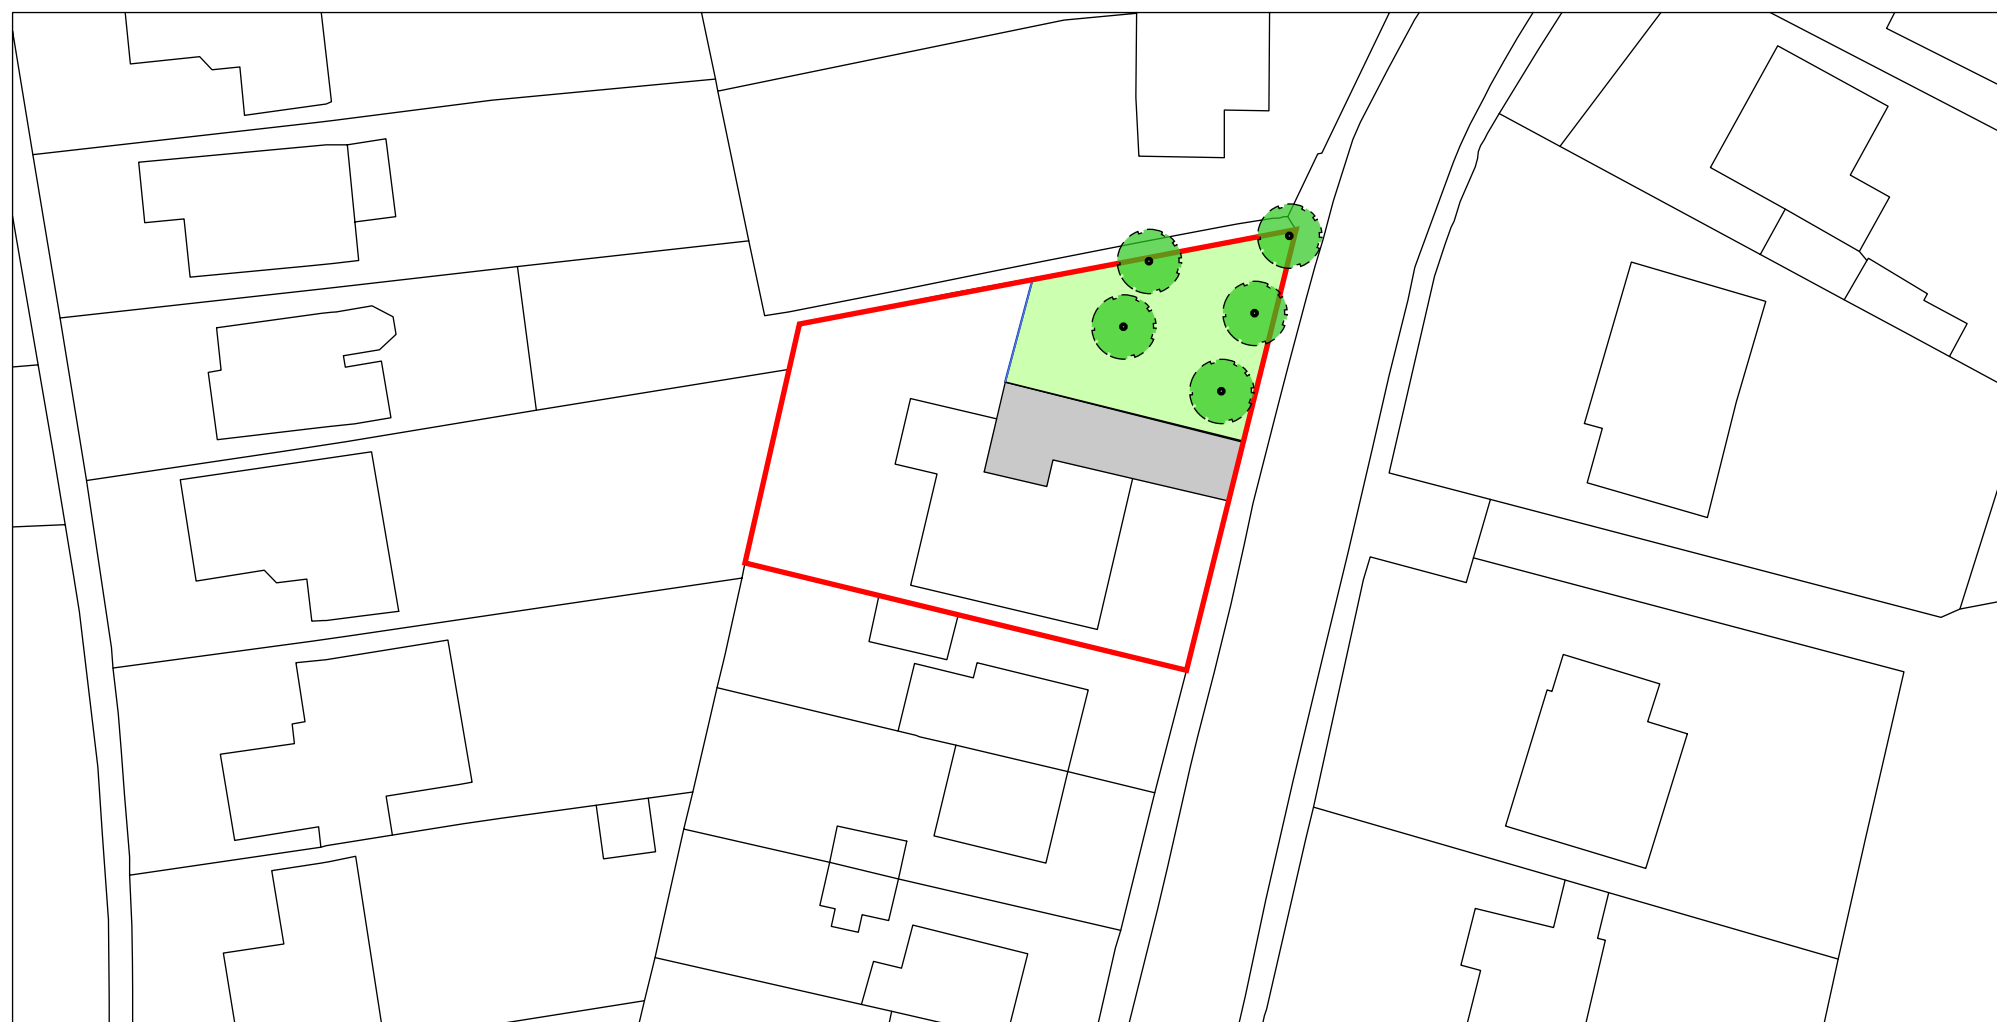

Existing Site Plan

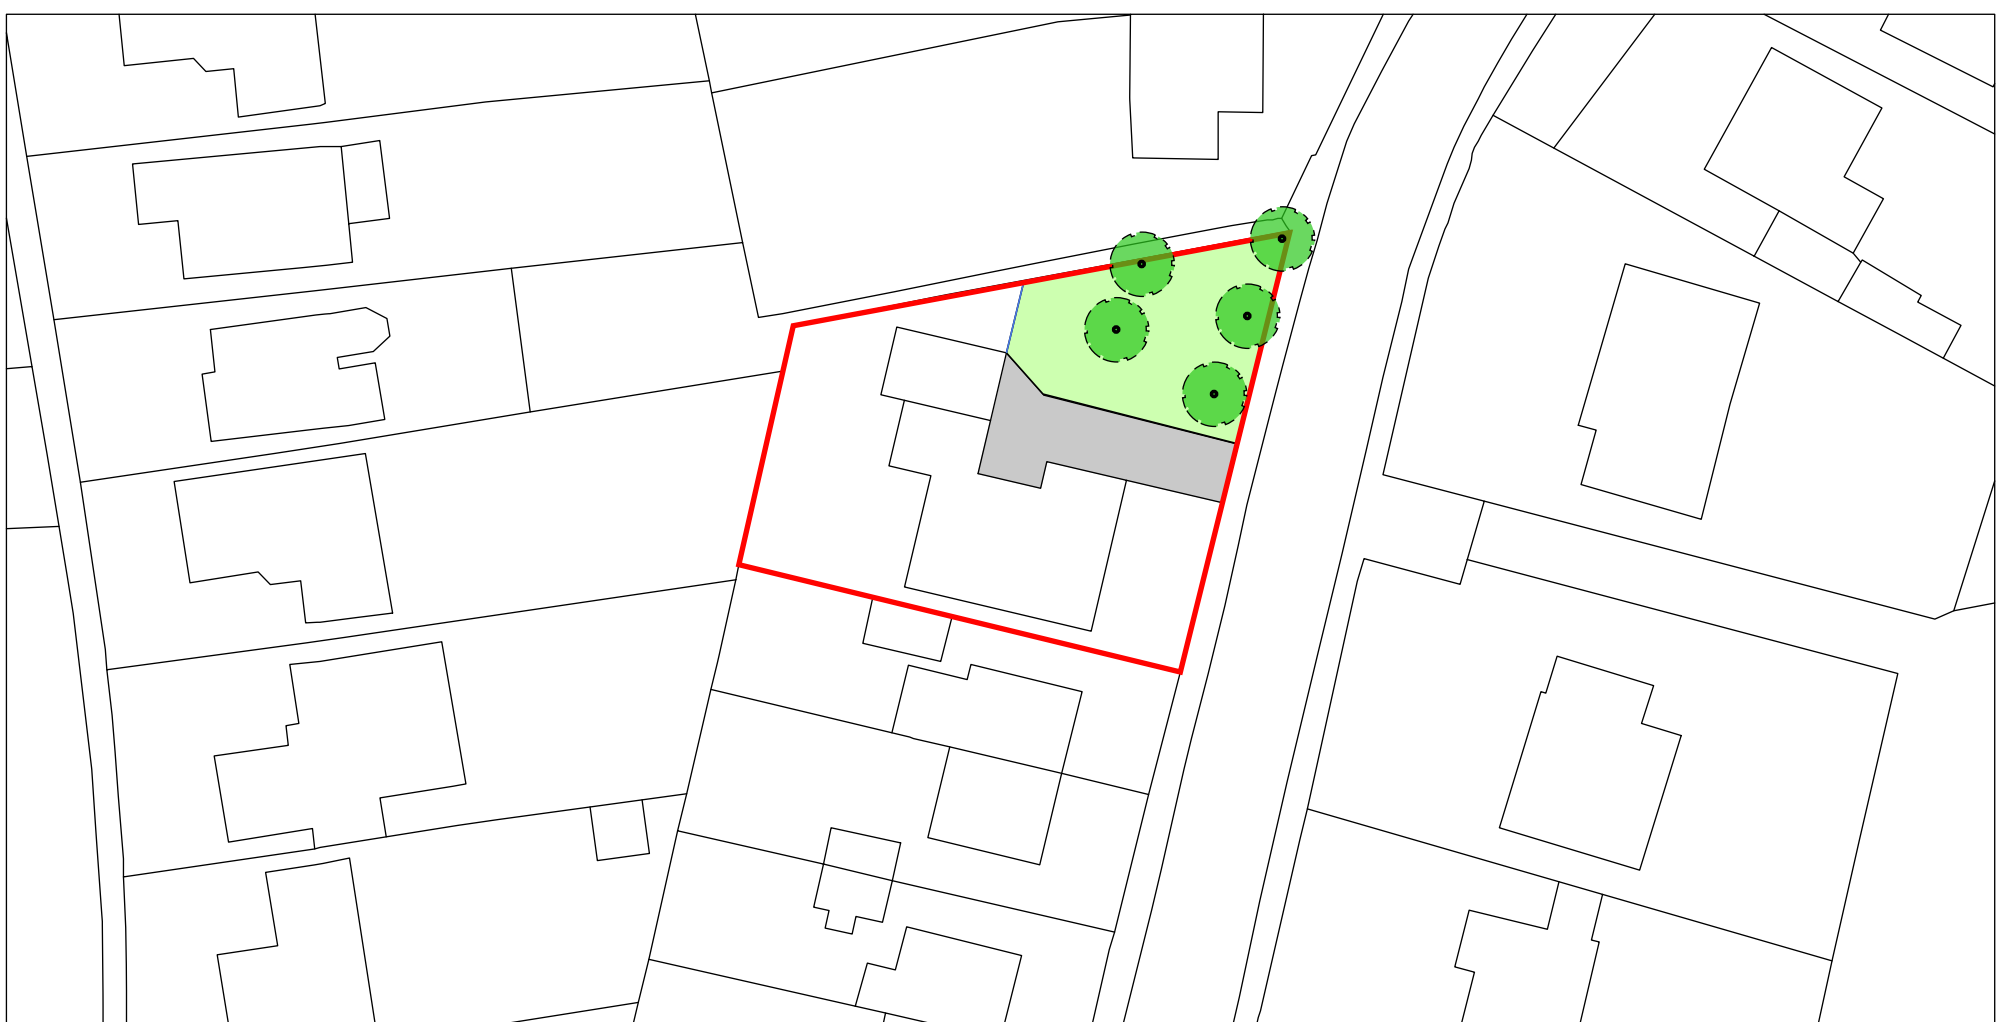

Proposed Site Plan

Key

2m high timber fence and gate

Tree

