


DO NOT SCALE FROM THIS DRAWING. ALL DIMENSIONS TO BE CHECKED ON SITE BY CONTRACTOR. REPORT ANY DISCREPANCIES TO DRAWING AUTHOR AND PROPERTY SERVICES TEAM. DRAWING OR CONTENTS SHOULD NOT BE DUPLICATED WITHOUT PRIOR CONSENT.

DRAWING TO BE READ IN CONJUNCTION WITH ALL OTHER PROJECT DOCUMENTS INCLUDING BUT NOT LIMITED TO DRAWINGS, SPECIFICATIONS, SCHEDULES

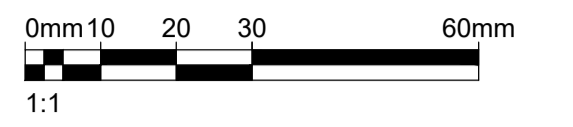


NOTES



Main Building - Existing Elevation A




Main Building - Existing Elevation B

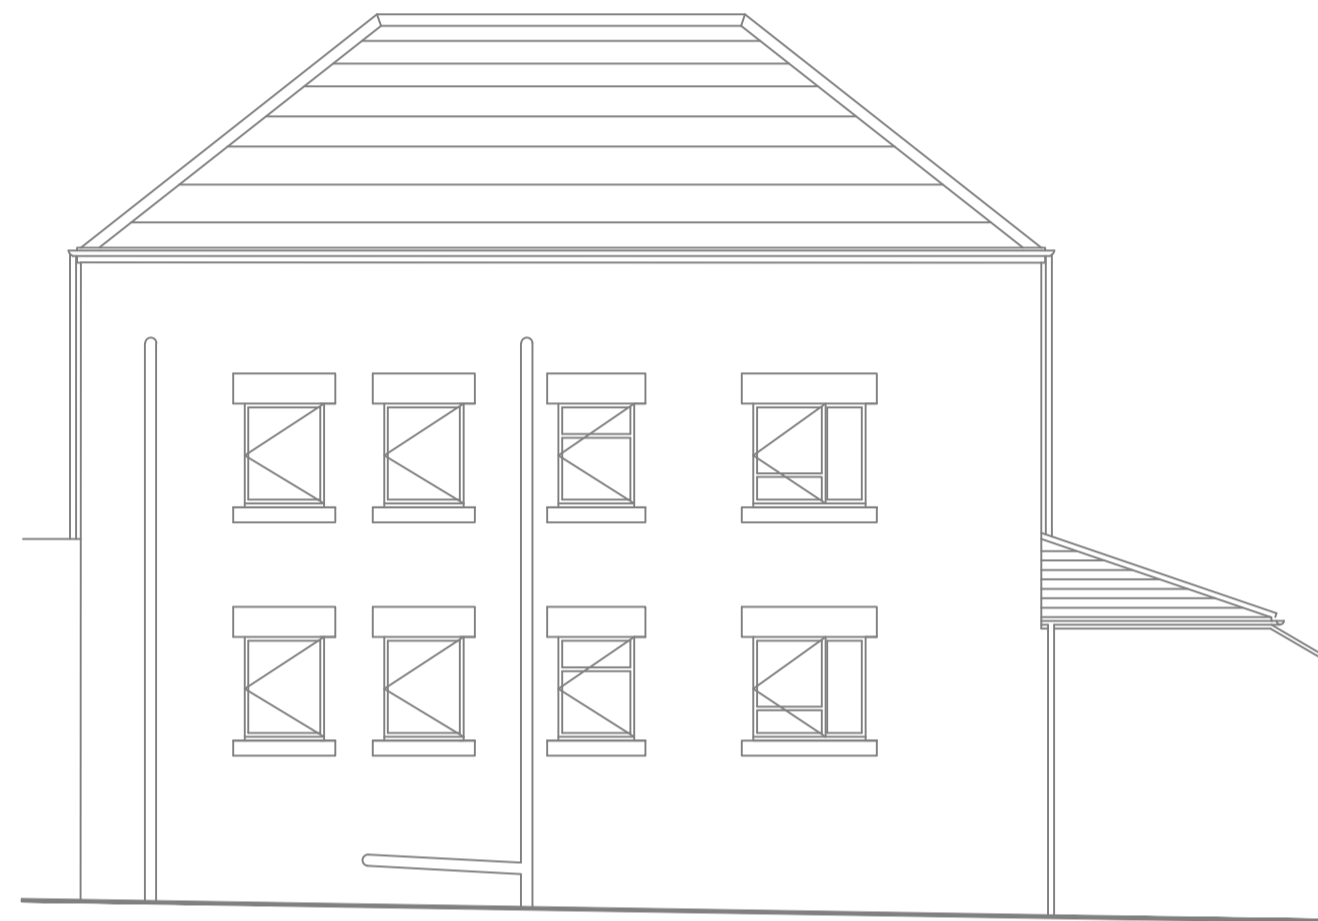


Main Building - Existing Elevation C




Main Building - Existing Elevation D

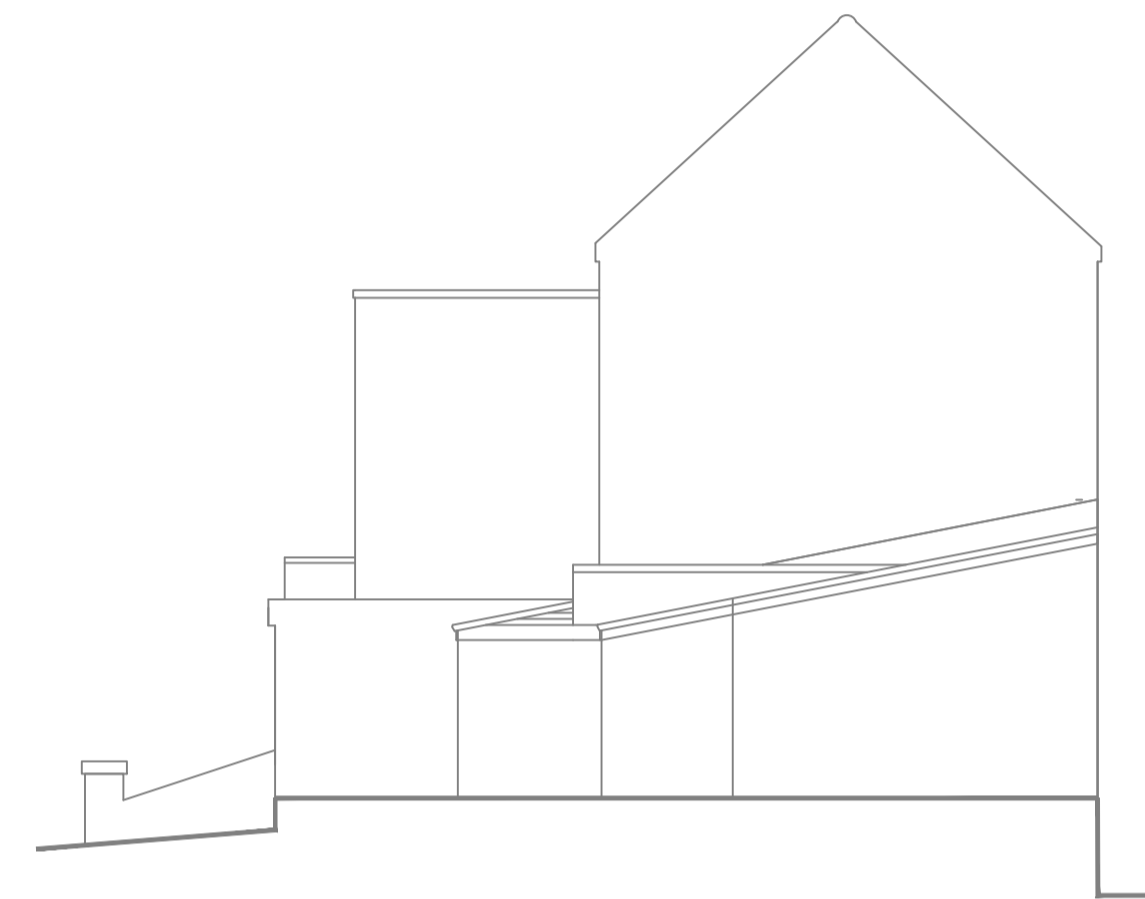

Main Building - Existing Elevation F

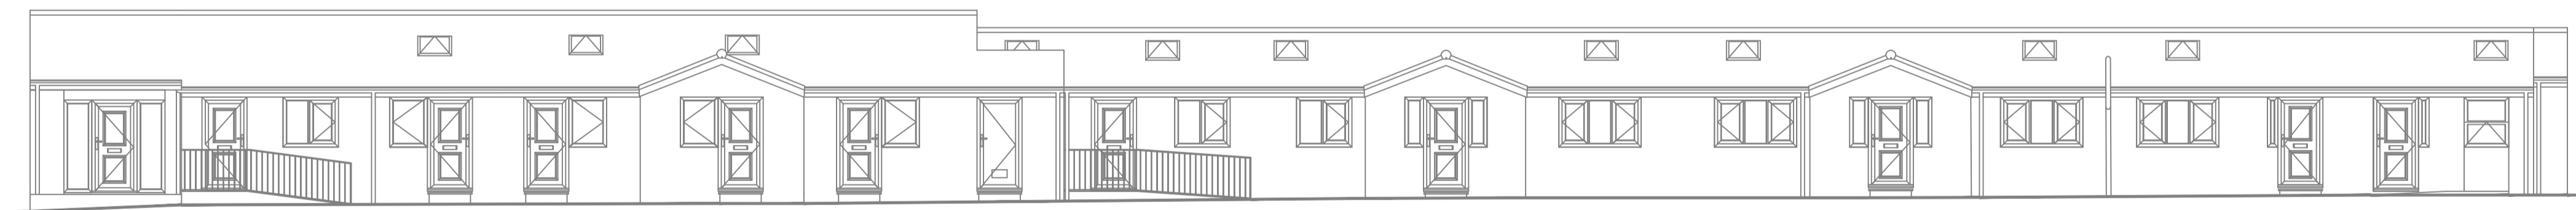

Main Building - Existing Elevation E

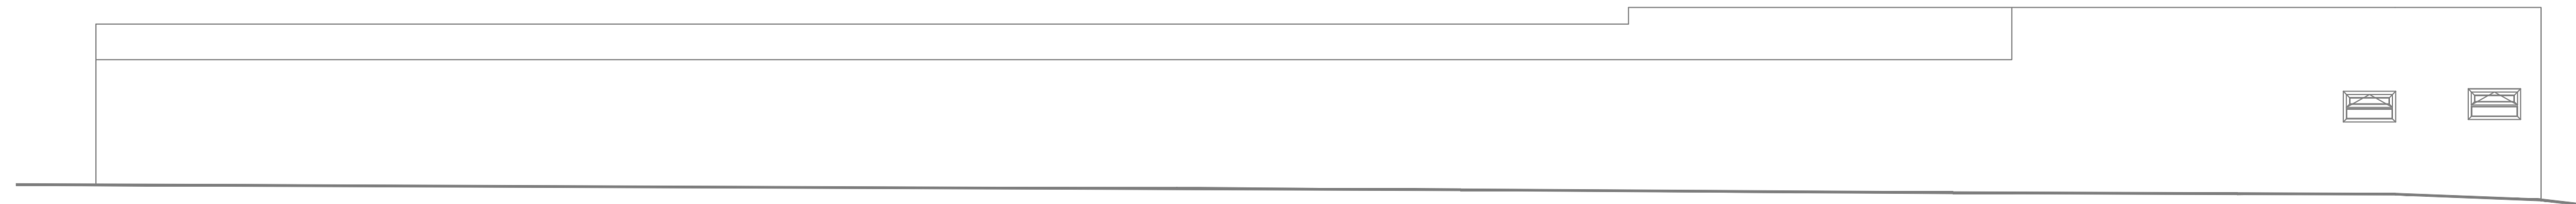

Main Building - Existing Elevation G

P1	First Issue	28/05/21	MJY
Rev	Notes	Date	Issued By



SERVICE
Accommodation Strategy
BMBC

PROJECT
Alteration & Refurbishment of Queens House, Queens Road, Barnsley, S71 1AR

TITLE
Existing Elevations

PROJECT REF Queens House	DRAWING REFERENCE BMBC-DR-A-003	REV P1
SCALE 1:100	DISCIPLINE ARCHITECTURE	SHEET SIZE A1
PURPOSE OF ISSUE PRELIMINARY		Drawn MJY Checked MJY