




DEARNE VALLEY PARKWAY

WOMBWELL VC
ROUNDABOUT

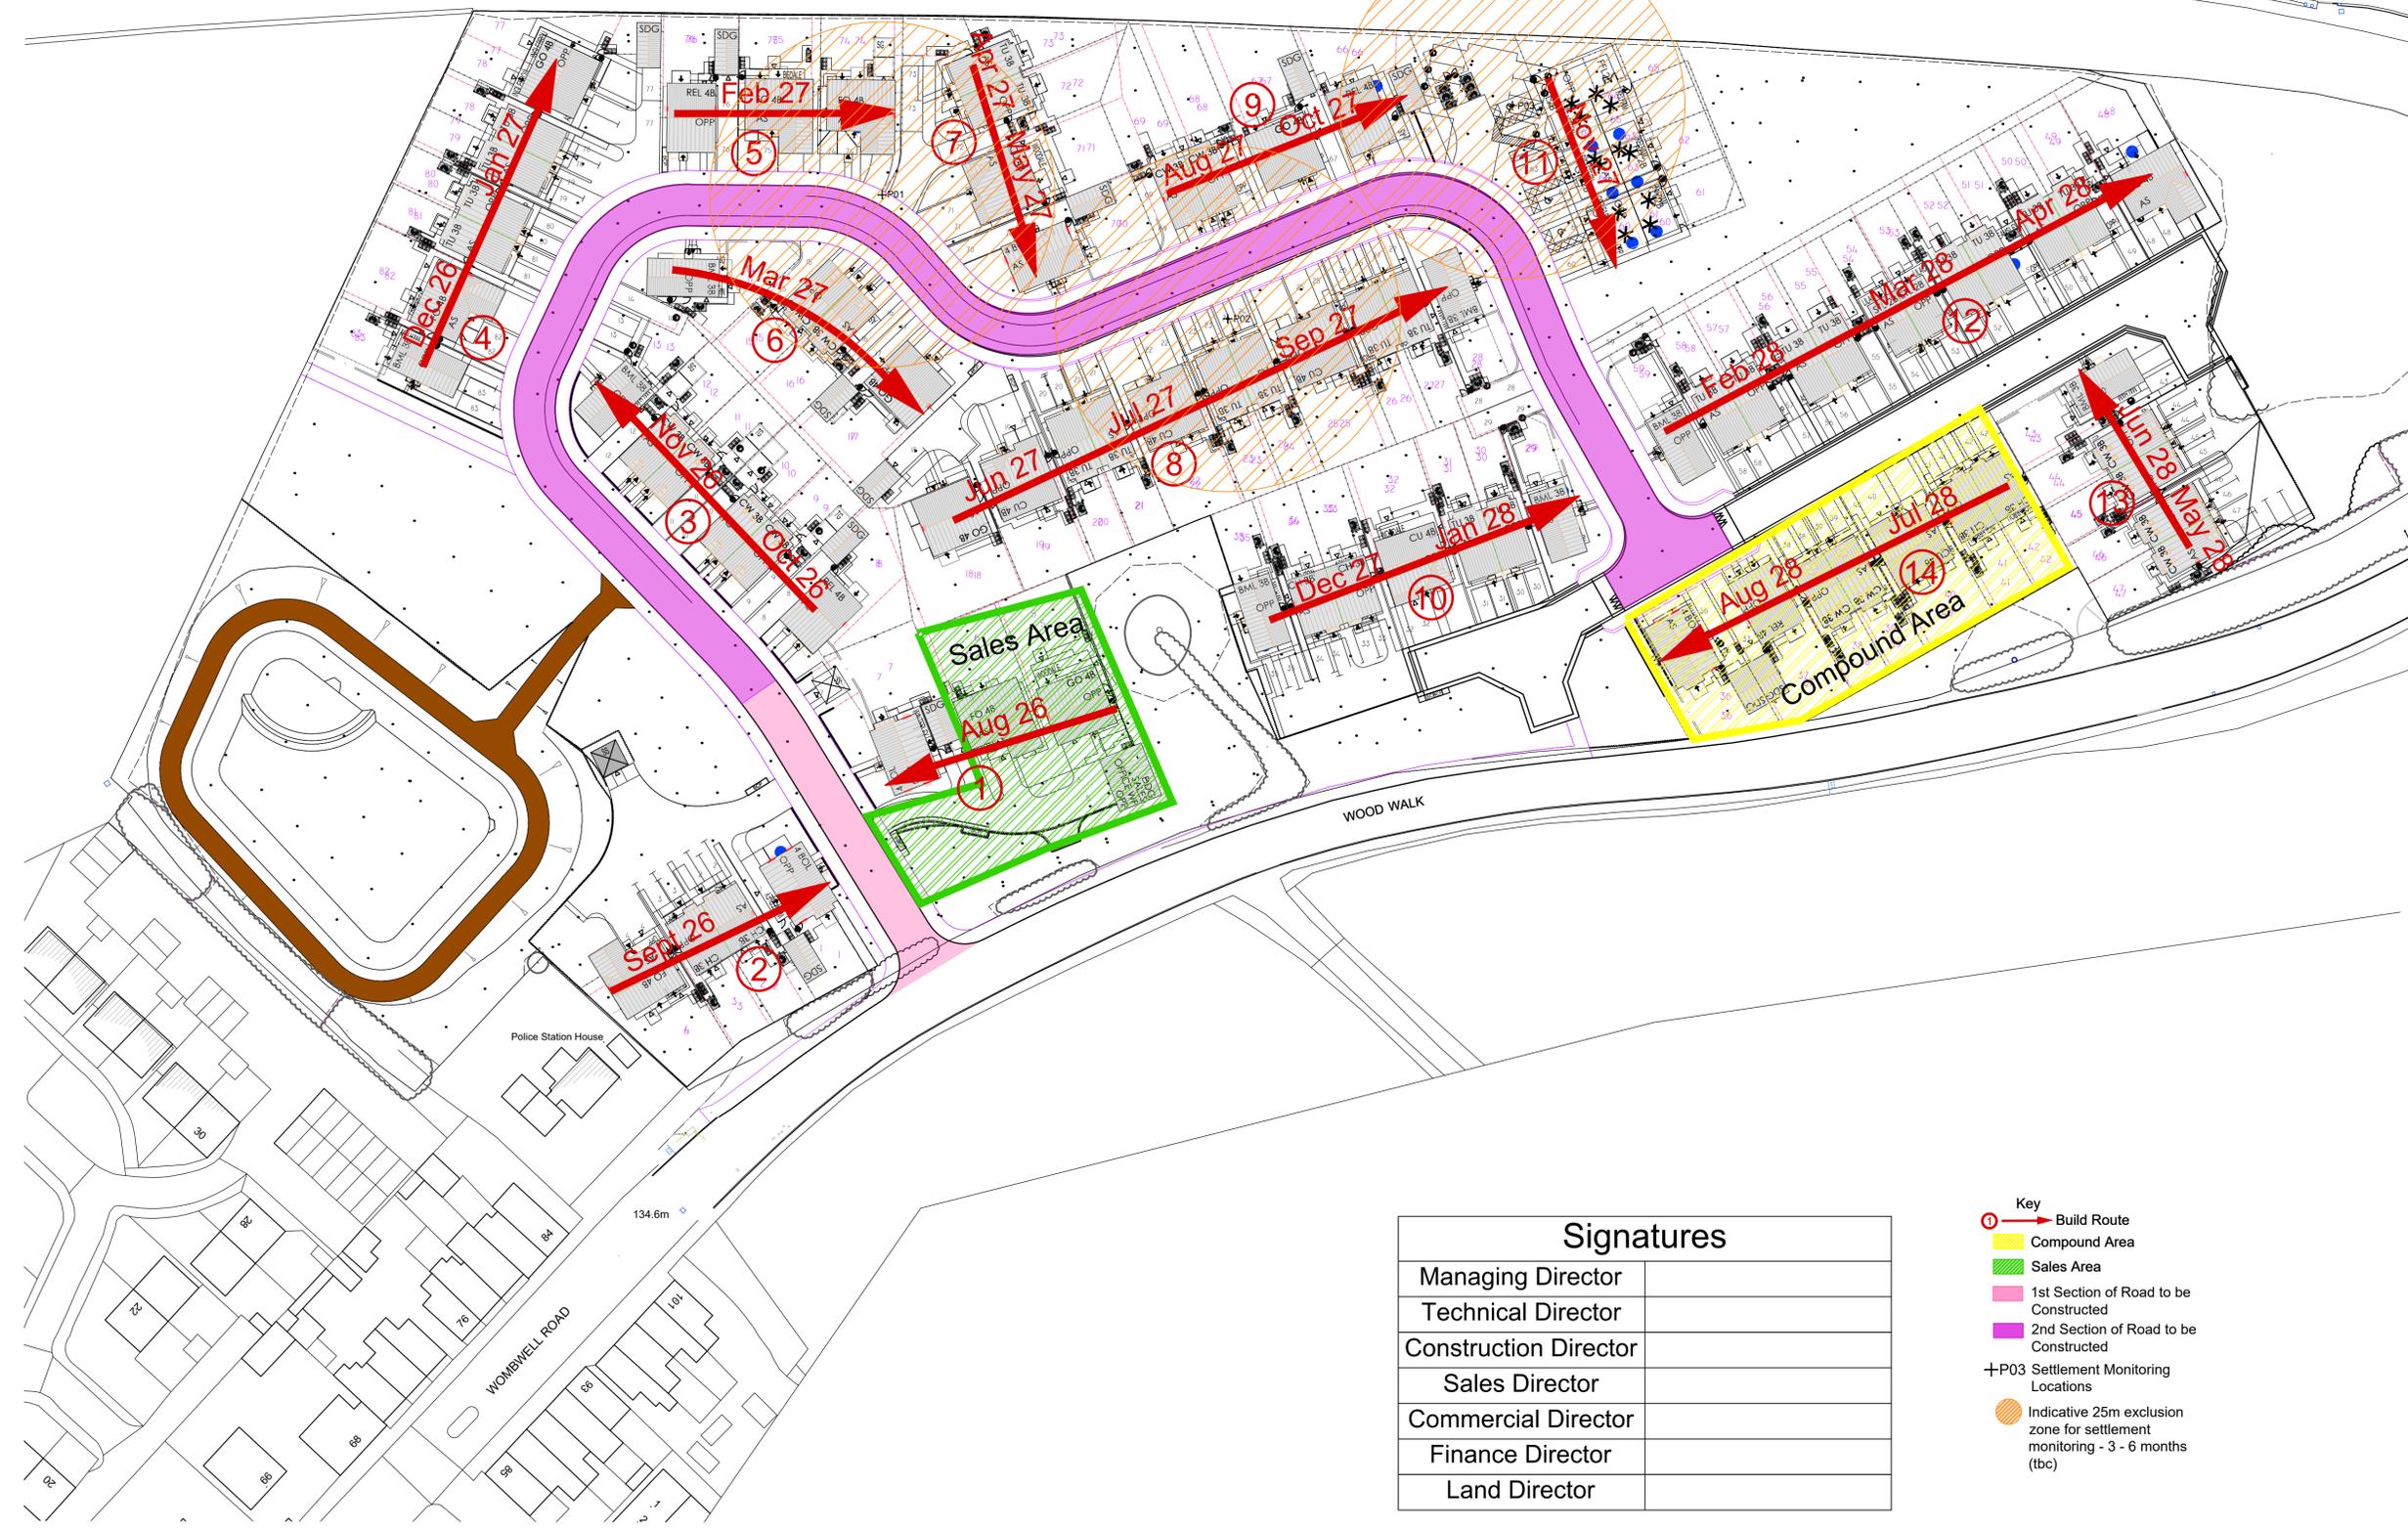

Rev	Date	Description
C	14.08.25	Settlement Monitoring Locations added
B	07.07.25	Updated as per Construction request
A	04.07.25	Updated as per Construction request

Revision Schedule



Bellway Homes Limited (Yorkshire)
 First Floor, Unit 2150 Century Way,
 Leeds LS15 8ZB
 Tel: 0113 3900 800

Project:
 Wood Walk, Hoyland

Title:
 Construction Management Plan

Drawn By: Technical	First Issue: 29.04.25	Scale(s) 1:500@A1
Job No WWH	Dwg Status Preliminary	Revision C

Drawing No. **WWH/CMP/01**
www.bellway.co.uk

Signatures	
Managing Director	
Technical Director	
Construction Director	
Sales Director	
Commercial Director	
Finance Director	
Land Director	

- Key**
- Build Route
 - Compound Area
 - Sales Area
 - 1st Section of Road to be Constructed
 - 2nd Section of Road to be Constructed
 - +P03 Settlement Monitoring Locations
 - Indicative 25m exclusion zone for settlement monitoring - 3 - 6 months (tbc)

Do not scale - if in doubt ask