



DO NOT SCALE DIMENSIONS FROM DRAWING

NOTES

1. ALL DIMENSIONS ARE IN MILLIMETRES.
2. DO NOT SCALE FROM THIS DRAWING.
3. THIS DRAWING IS TO BE READ IN CONJUNCTION WITH ALL OTHER RELATED DRAWINGS AND DOCUMENTS. THE USER SHOULD CONSULT THE DRAWING LIST FOR A COMPLETE LIST OF ALL DRAWINGS AND DOCUMENTS.
4. TO COMMENCEMENT OF CONSTRUCTION WORKS.
5. THE ENGINEER/ARCHITECT SHOULD BE CONTACTED IMMEDIATELY IF THE DRAWING IS FOUND TO BE IN CONFLICT WITH THE DESIGN OR DRAWING PREPARATION DIFFERENT TO THAT FOUND ON SITE.

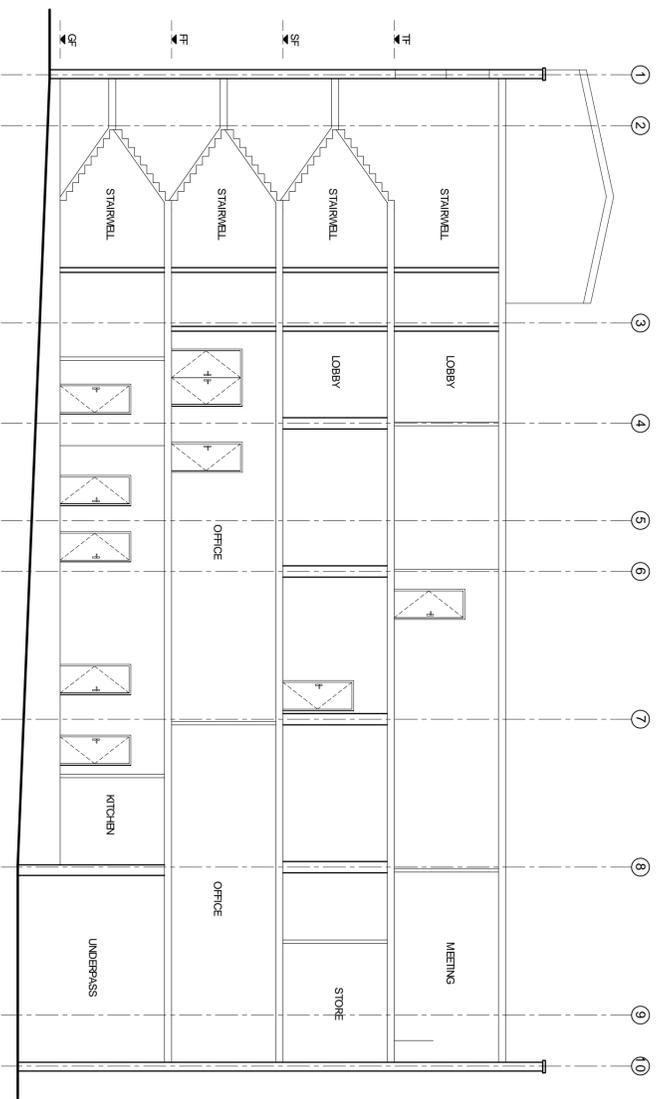

BASIC SECTION ON A-A

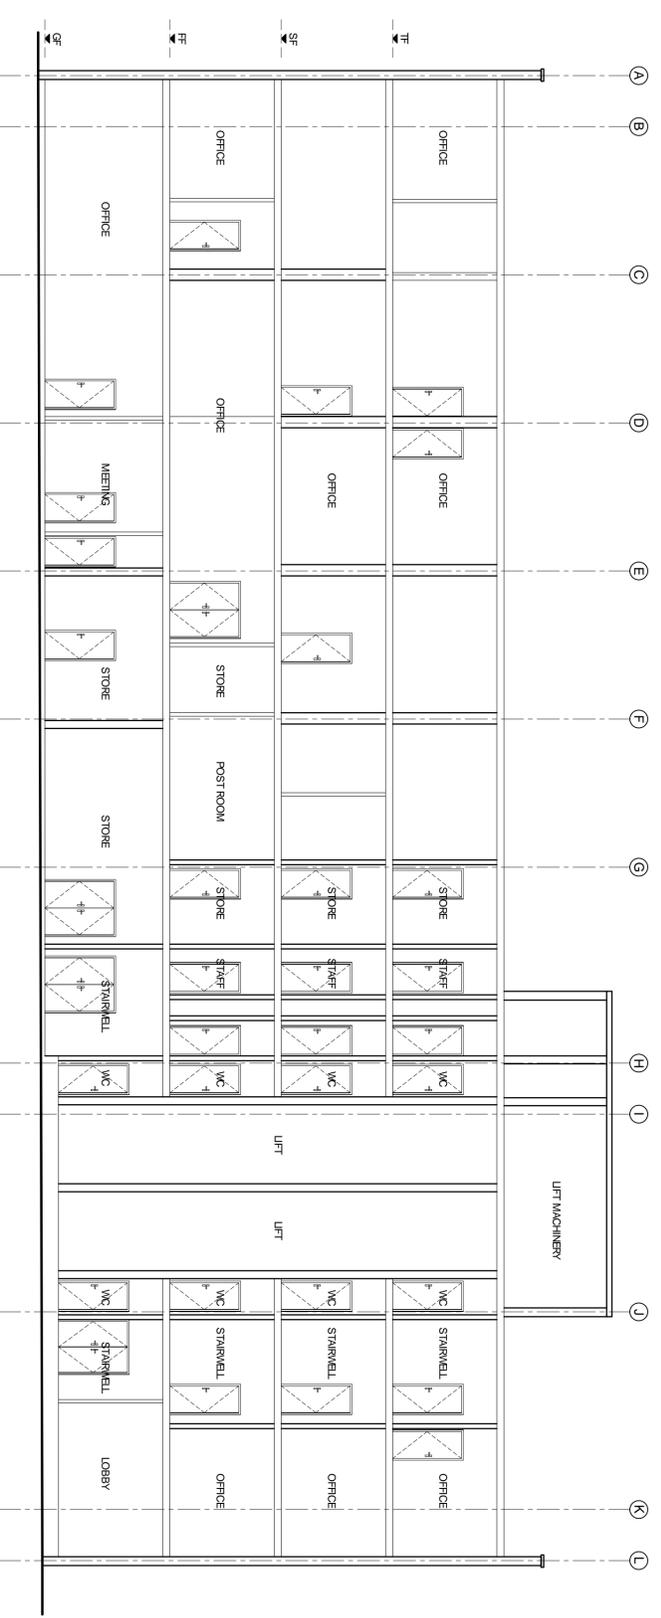

BASIC SECTION ON B-B



<p>Revised Amendments</p> <p>Rev. By</p>	<p>Date</p>
 <p><b>Keystone Design Associates Ltd.</b></p> <p>Registered Office 681 Church Street F1 1 3B 01233 64800 Fax No. 01233 725901 Email : info@keystonedesign.co.uk</p>	
<p>PROJECT ADDRESS <b>18 REGENT STREET BARNSLEY, SOUTH YORKSHIRE</b></p>	
<p>PROJECT TITLE <b>CONVERSION OF PROPERTY</b></p>	
<p>DRAWING TITLE <b>SECTIONS</b></p>	
<p>Client <b>HOMES BY HOLMES LTD</b></p> <p>Drawn <b>LM</b></p> <p>Drawing No. <b>A021/143/S/05</b></p>	<p>Scales <b>1:100 @A1</b></p> <p>Checked</p> <p>Date <b>07/06/21</b></p> <p>Revision</p>
<p>THIS DRAWING &amp; CONTENTS ARE THE PROPERTY OF KEYSTONE DESIGN ASSOCIATES LTD. UNAUTHORIZED REPRODUCTION OF THE WHOLE OR ANY PART THEREOF IS PROHIBITED. ANY UNLAWFUL REPRODUCTION OR DISTRIBUTION OF THIS DRAWING WILL BE PROSECUTED.</p> <p>H:\Documents\Drawings\2021\Regent Street 18 Barnsley</p>	

