



9 Brow View, S63 8BL

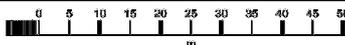

9 Brow View,
Bolton Upon Dearne,
Rotherham,
Barnsley,
S63 8BL

OS MasterMap 1250/2500/10000 scale
Thursday, May 29, 2025, ID: MPMBW-01224917
www.blackwellmapping.co.uk
1:1250 scale print at A4, Centre: 444860 E, 402900 N
©Crown Copyright Ordnance Survey. Licence no. 100041041

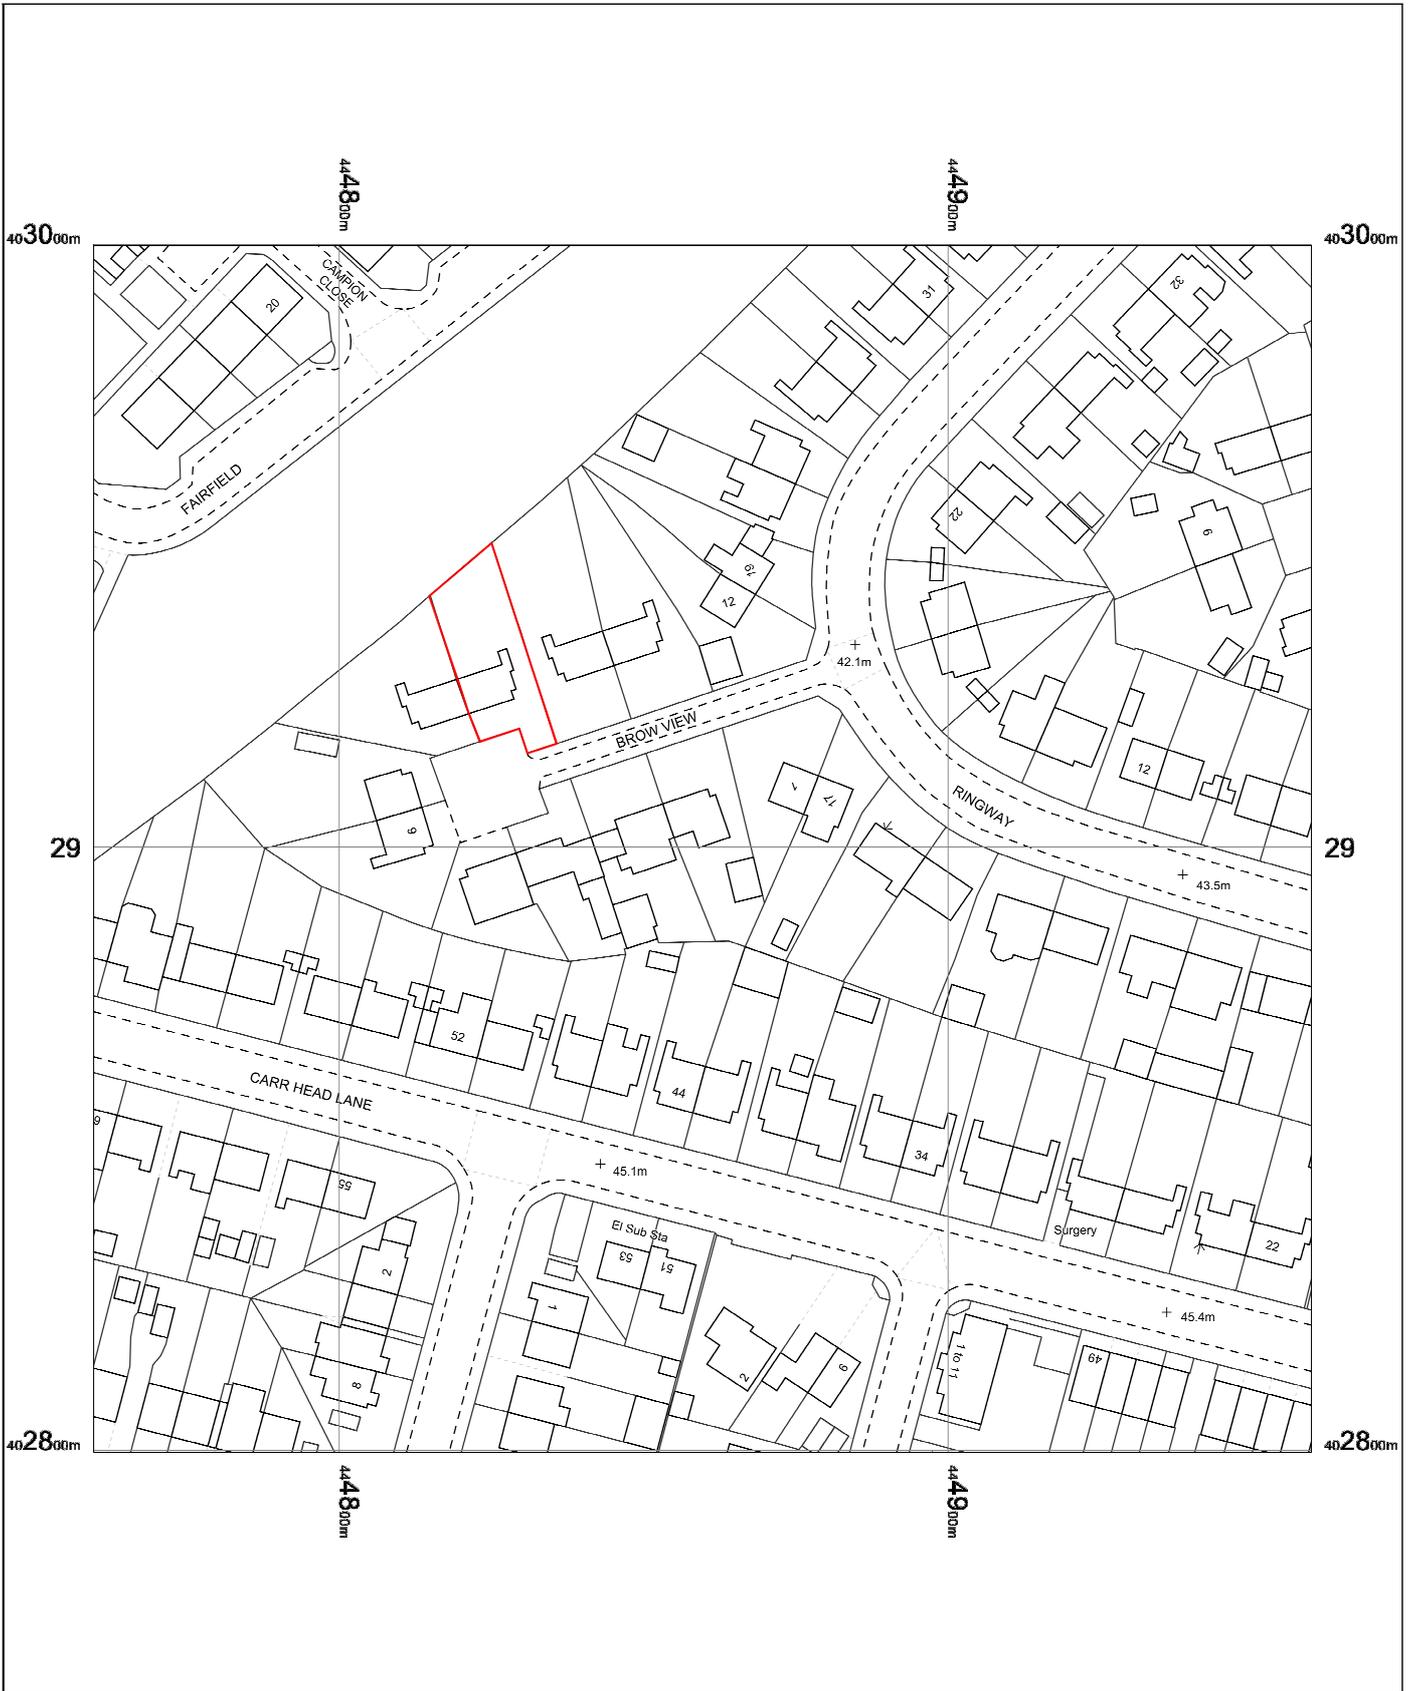

BLACKWELL'S
MAPPING SERVICES
PERSONAL & PROFESSIONAL MAPPING
www.blackwellmapping.co.uk

TEL: 0800 151 2612
maps@blackwell.co.uk

