



COPYRIGHT
 THIS DRAWING IS THE SOLE COPYRIGHT OF KILMARTIN PLOWMAN & PARTNERS LTD AND NO REPRODUCTION IS PERMITTED WITHOUT THE WRITTEN PERMISSION OF KILMARTIN PLOWMAN & PARTNERS LTD.
 DO NOT SCALE FROM THIS DRAWING ANY DIMENSIONS OR SITE LOCATIONS BECAUSE OF THE ATTENTION OF KILMARTIN PLOWMAN & PARTNERS LTD.
 WORK AND MATERIALS MUST COMPLY WITH THE CURRENT BUILDING REGULATIONS AND CODES OF PRACTICE AND BE READ IN CONJUNCTION WITH BUILDING SPECIFICATIONS AND OTHER SUB-STRUCTURE INFORMATION.


KPP
 ARCHITECTS
 KILMARTIN PLOWMAN & PARTNERS LIMITED

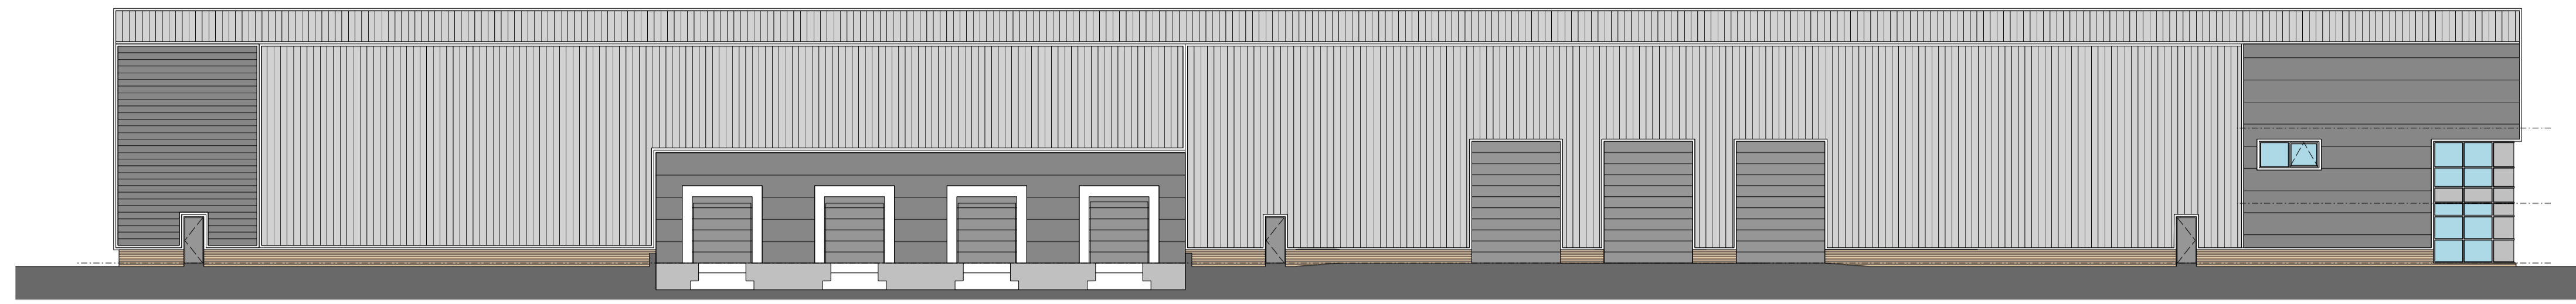


WEST ELEVATION

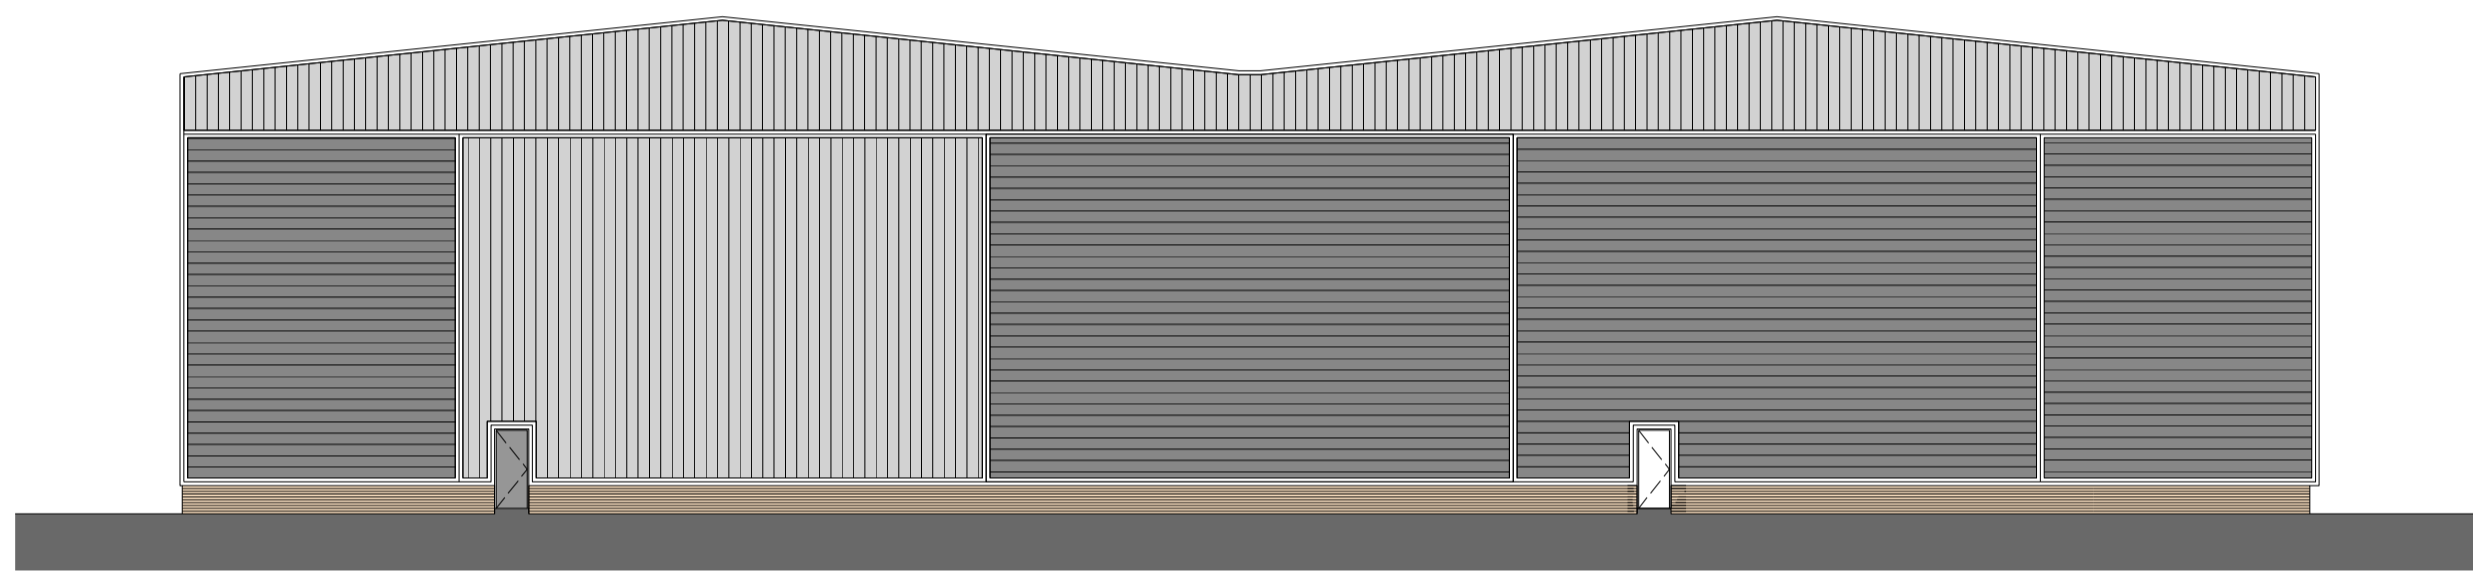


NORTH ELEVATION

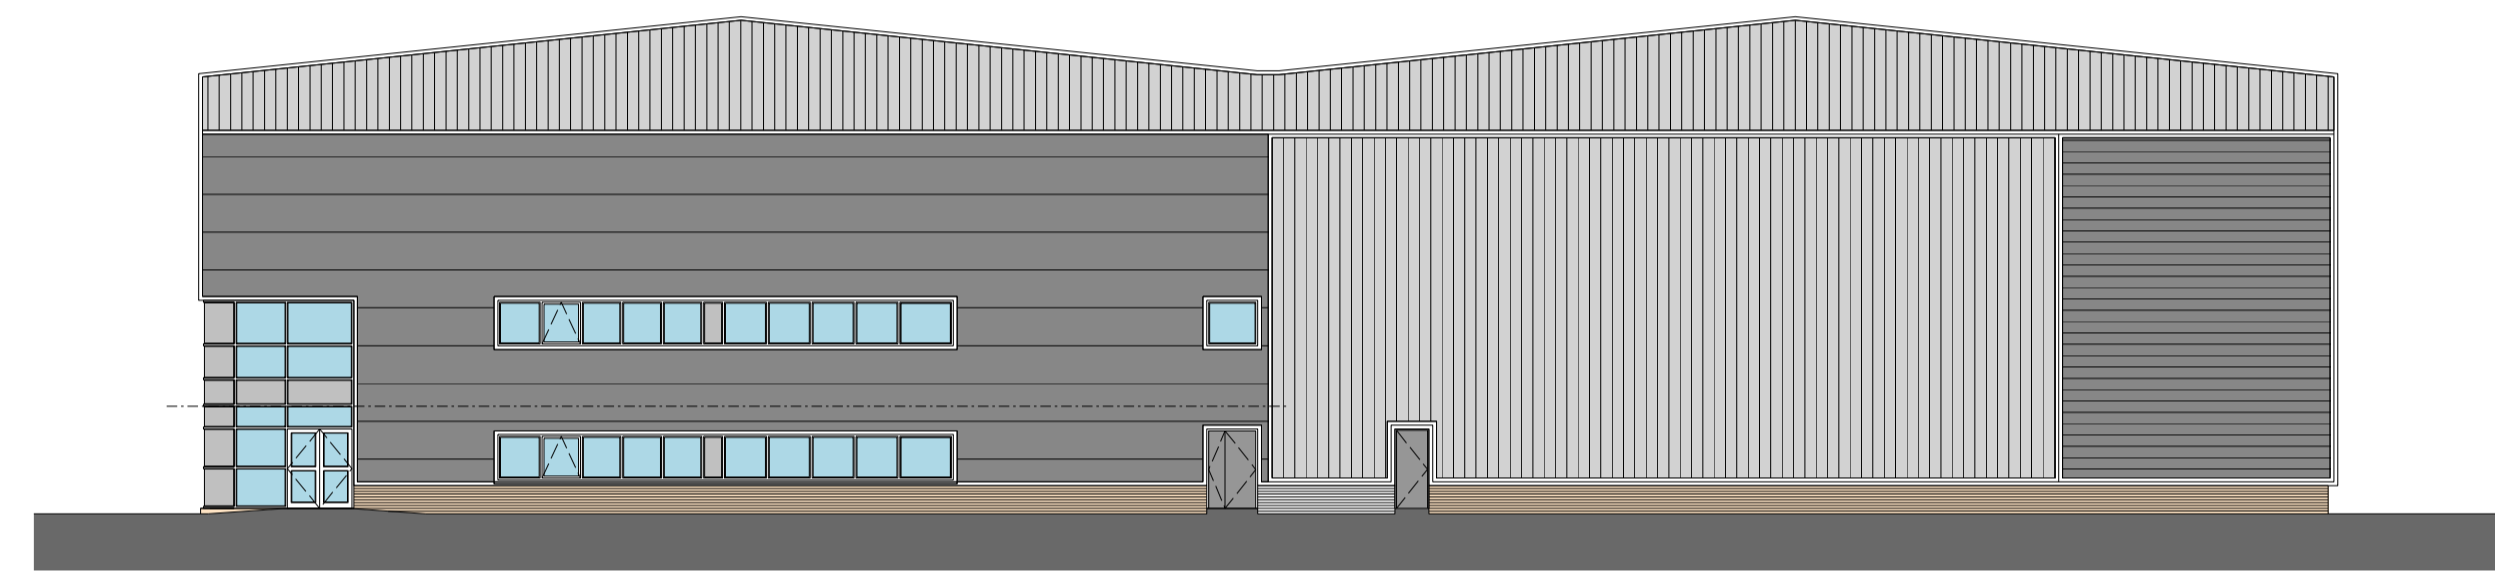

SOUTH ELEVATION

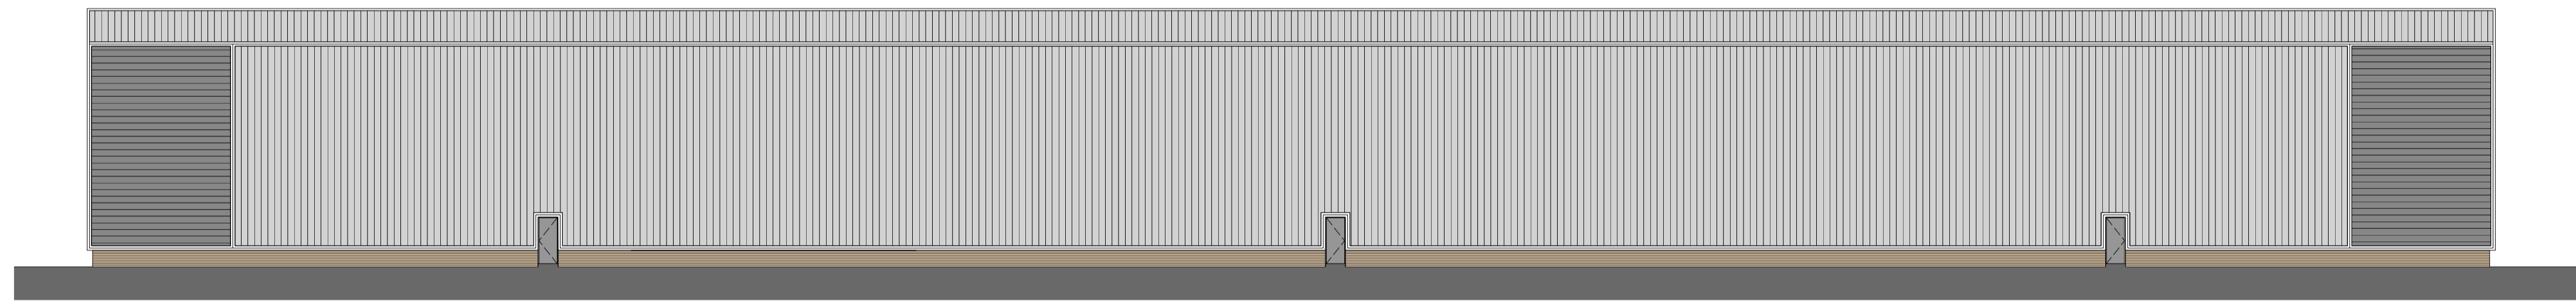

EAST ELEVATION

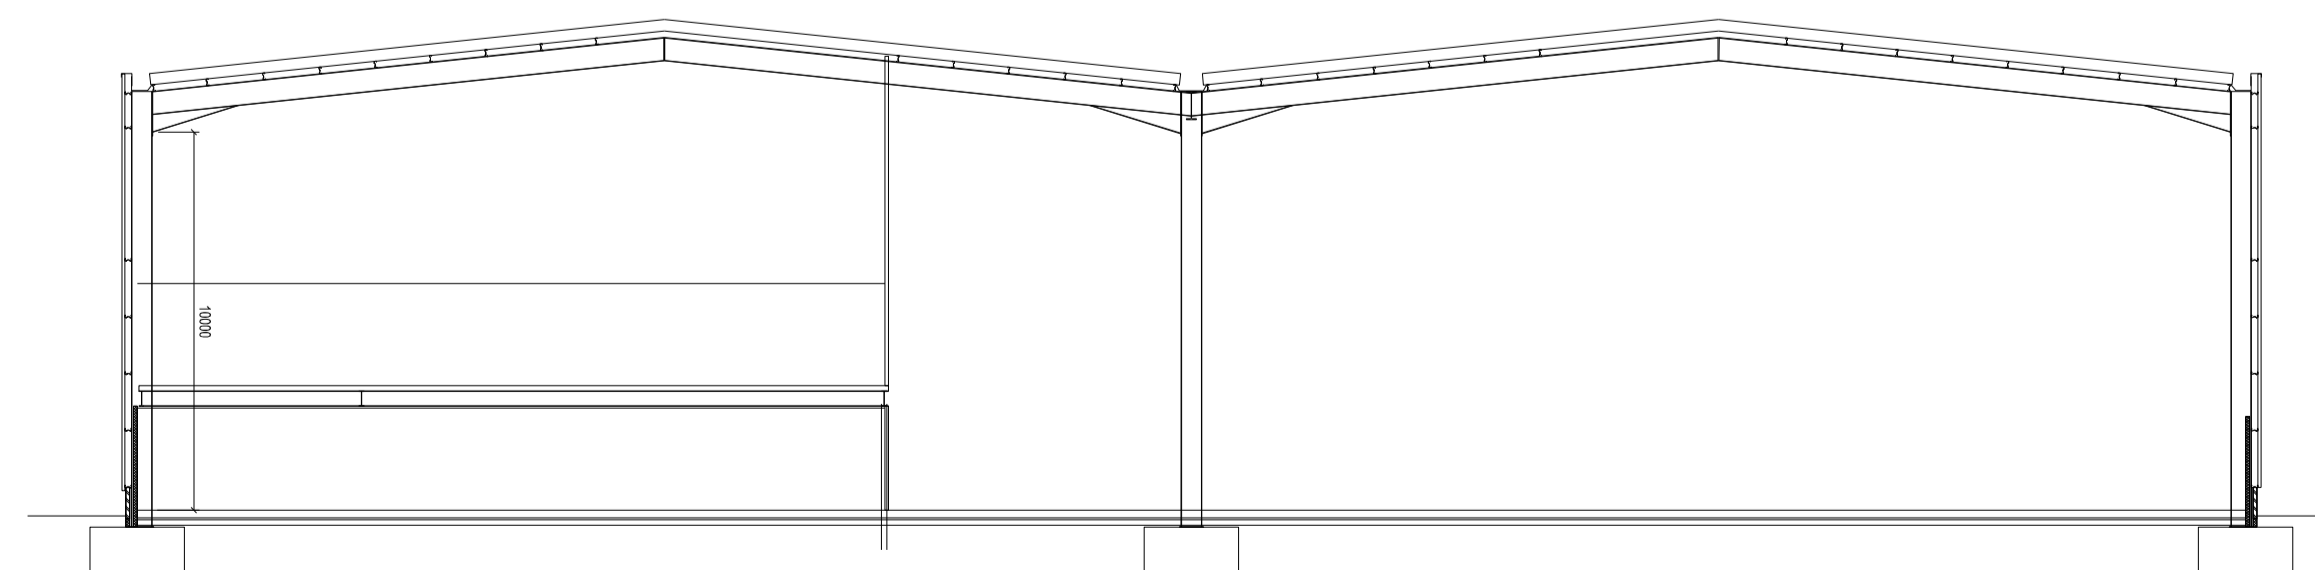

TYPICAL SECTION

REV	DRAWN	DATE	DESCRIPTION
P3	AB	DEC 15	UPDATED FOLLOWING AGENTS COMMENTS
P2	AB	DEC 15	UPDATED FOLLOWING MEETING WITH CLIENT

KPP
 ARCHITECTS
 KILMARTIN PLOWMAN & PARTNERS LIMITED

LODGE HOUSE 12 TOWN STREET
 HORSFORTH LEEDS LS18 4RJ
 T: 0113 239 0460 F: 0113 239 0475
 E: architects@kpp-leeds.co.uk
 W: www.kpp-leeds.co.uk

PROJECT TITLE
 TANKERSLEY PARK
 BARNSELY

TITLE
 UNIT 2 ELEVATIONS

STATUS	PLANNING	SCALE	1:200 @A1	DATE DRAWN	AS
FILE	PIP/PROJECTS/2			DATE	NOV/15
PROJECT	1979	DRAWING	205	REVISION	P3