



SECTION 42
Scale 1:200

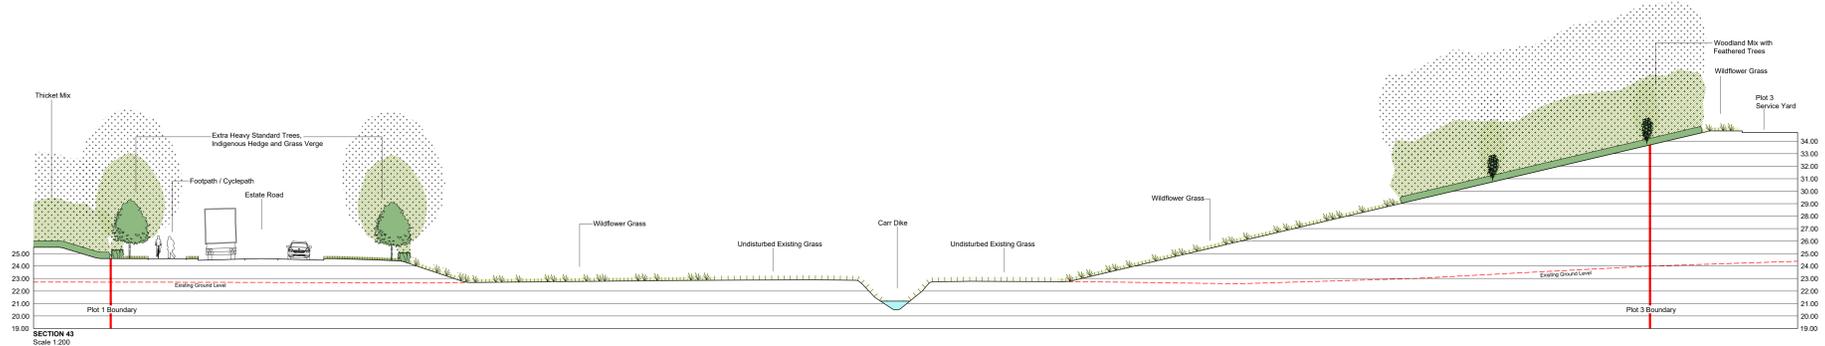


SECTION 43
Scale 1:200

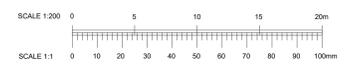

-  Existing Ground Level
-  Approximate planting height
-  Approximate planting height anticipated after 10 years growth
-  Approximate planting height anticipated after 20 years growth

Note:
For the avoidance of doubt, the information shown within the development plots is indicative only, and will be subject to subsequent Reserved Matters Applications.

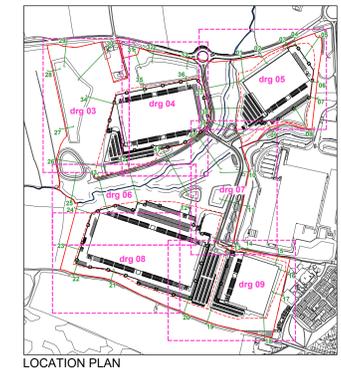

LOCATION PLAN

P3 Amendments to Section 12 and 43. 27/03/2024 MGO
 P2 Additional notes within key. 20/11/2023 MGO
 P1 Issued for planning purposes. 20/03/2023 MGO

**Barnsley Road
Goldthorpe**



BARRY CHINN ASSOCIATES LTD.
www.bca-landscape.com

**Proposed Concept Sections
(Sheet 5 of 5)**

Drawing Status: For Planning
 CAD Reference: 2267-22_S&R-Lscp-Plans+Sects.dwg
 Drawn: MGO Checked: MGO
 Date: 20/03/2023
 Scale @A0: 1:200

Project No: 2267/22 Drawing No: GDT-BCA-ELS-XX-DR-L-2267/22-14-S4-P3 Rev