



Notes | Sketch schemes may be based on plan information of unknown origin and is subject to verification and survey. Contractors must verify all dimensions on site before commencing any work or shop drawings. This drawing is not to be scaled. Use figured dimensions only. Ensure digital versions are plotted at 'Actual Size'. Building areas are liable to adjustment over the course of the design process due to ongoing construction detailing developments. Subject to statutory approvals and survey. The bar above is to check that the drawing has been printed to scale.

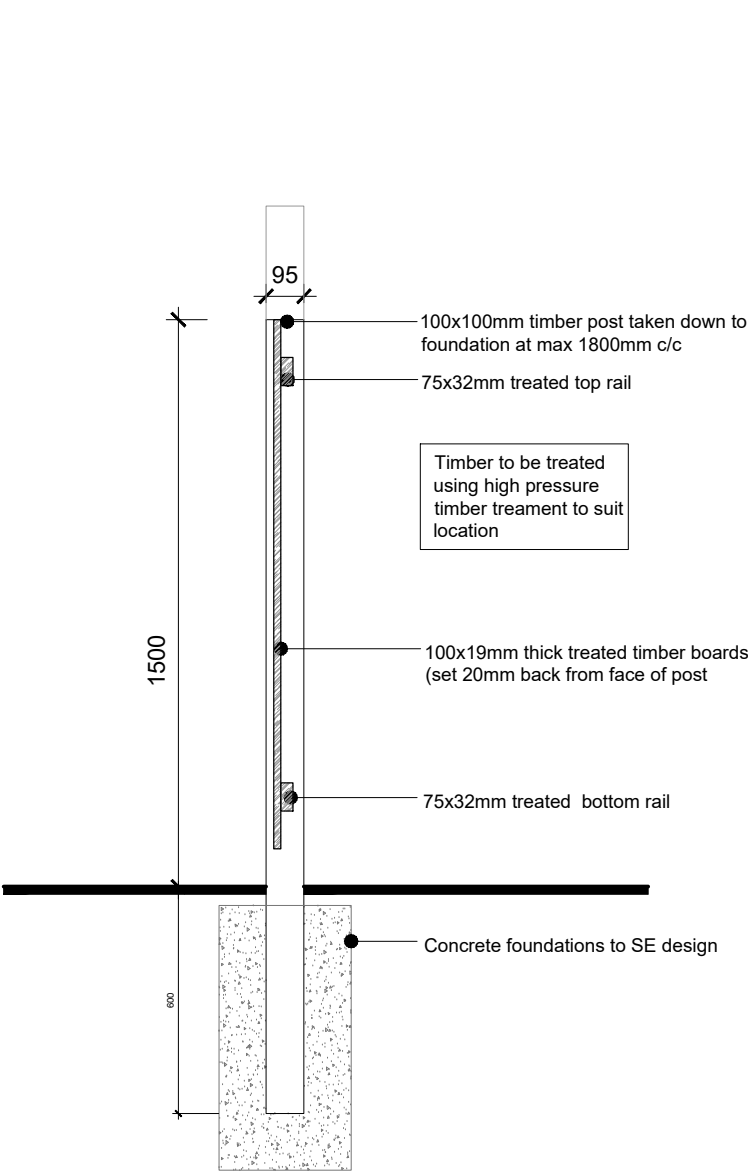

Typical Section

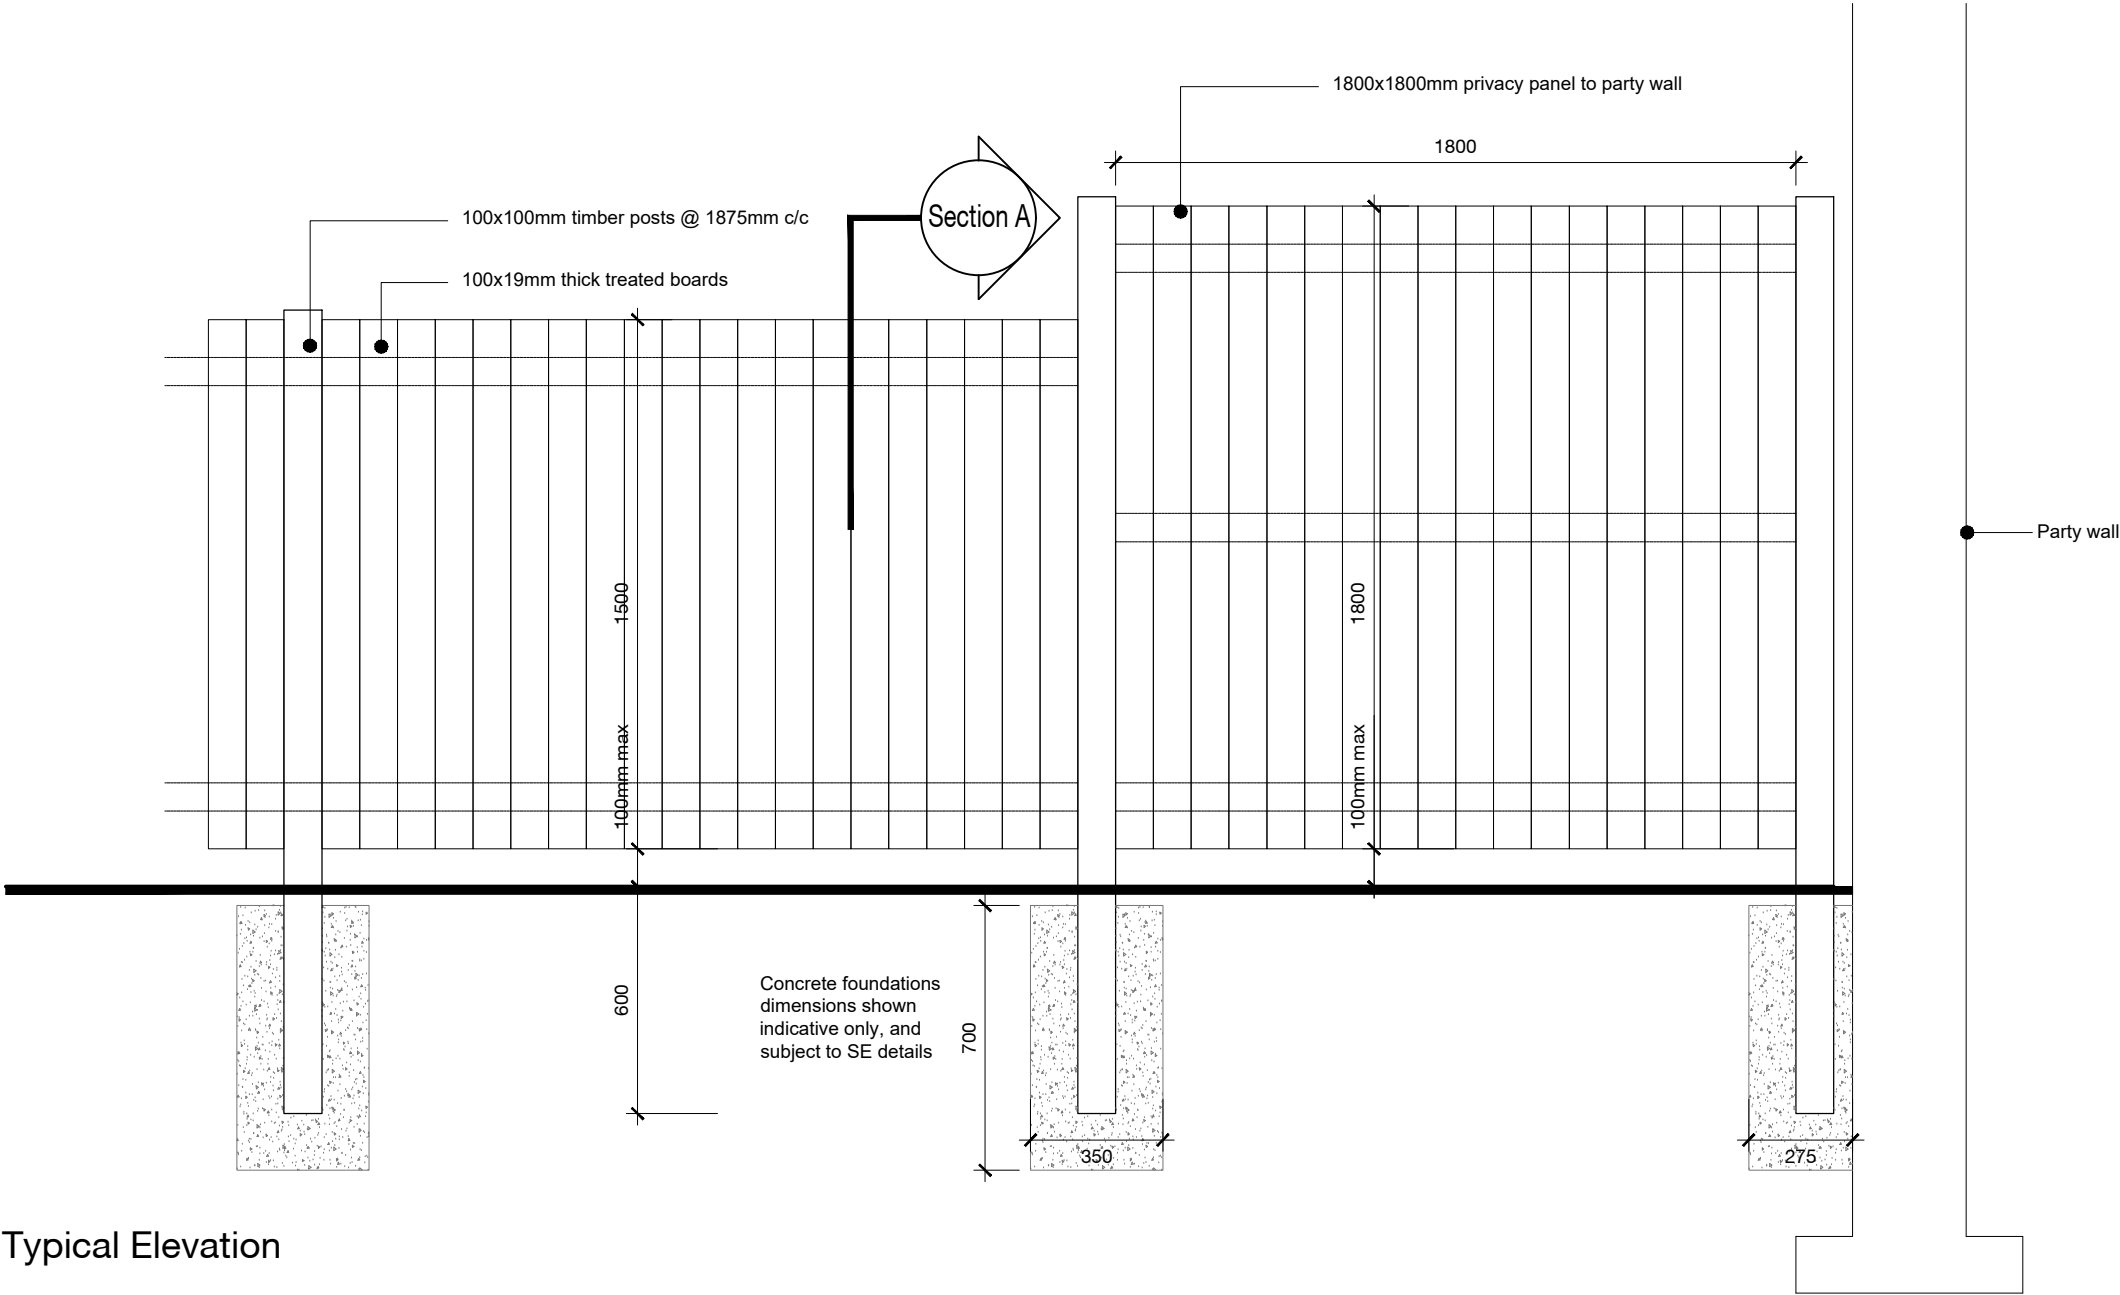

Typical Elevation

A	21.01.21	Fence type changed	CR
Rev	Date	Description	Drawn Checked
Project	High Street, Shafton		
Drawing	Boundary Detail		
Client	1500mm timber fence with privacy panel		
	Vistry Partnerships Limited		
BIM Suitability Description	SUITABLE FOR INFORMATION		BIM Suitability Code S2
Status	Planning	2 Riverside Way	320 City Road
Date	21.01.21	Whitehall Waterfront	Angel
Drawn	CR	LEEDS	LONDON
Checked	GE	LS1 4EH	EC1V 2NZ
Scale (A3)	1:20	t 0113 819 8041	t 0203 883 8602
		w edwardarchitecture.co.uk	e info@edwardarchitecture.co.uk
Project	Originator	Discipline	Drawing No
0812	- EA	- A	- P011
			- A

edward
architecture