
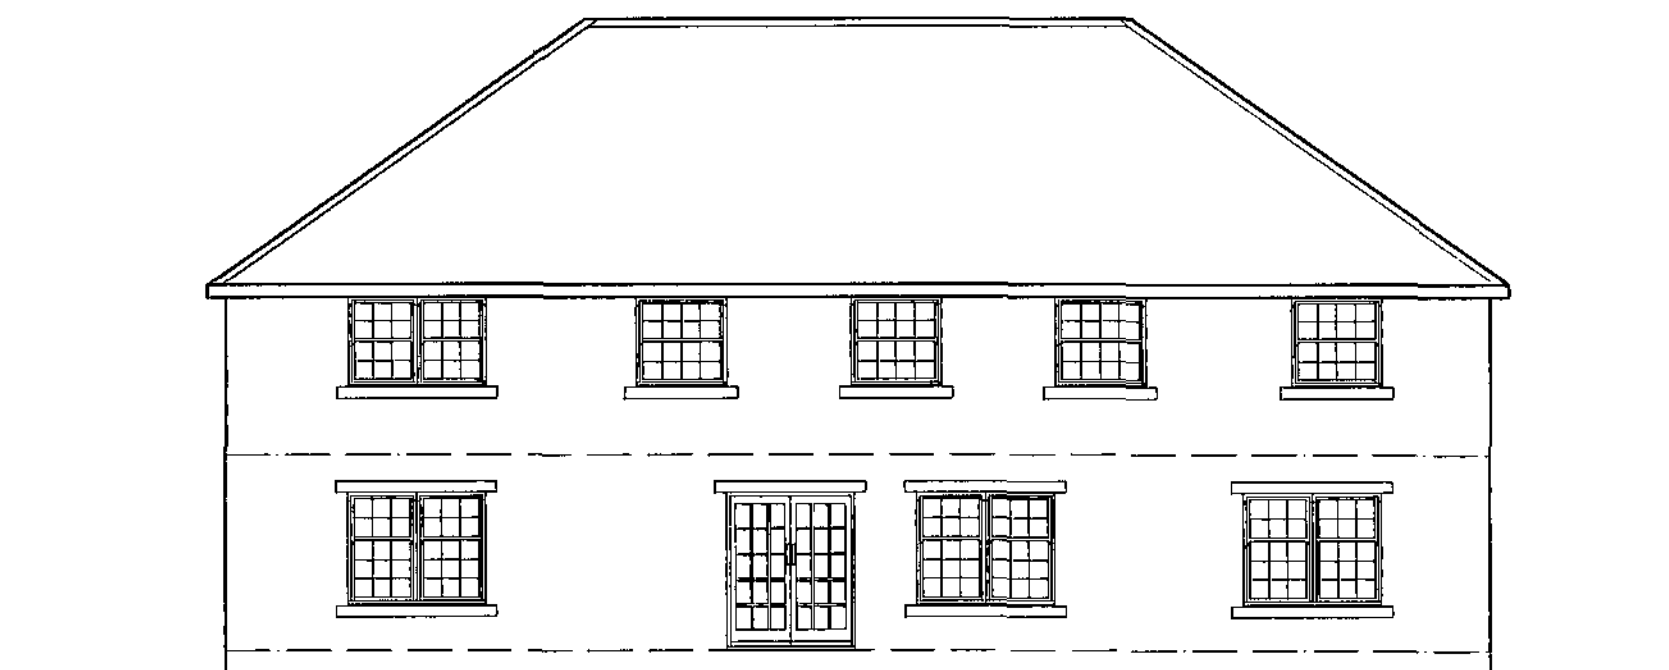


ROOF - concrete interlocking tiles  
 WALLS - front wall to be natural coarsed stone  
 side & rear walls to be brick,  
 art. stone heads & cills

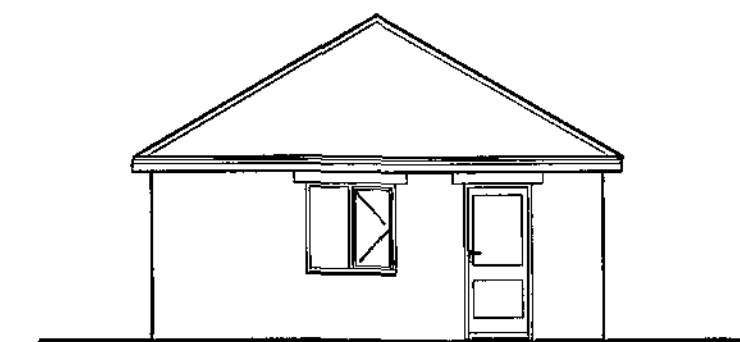

Mr S. GANGER  
 PROPOSED DWELLING  
 BETWEEN 14-16 BEEVER LANE  
 GAWBER

PLANS & ELEVATIONS  
 1:100 JUNE 08

**Peter Thompson**  
 Linwood  
 Barnsley Road  
 Dodworth  
 Barnsley S753JR  
 M.C.I.A.T.  
 tel & 01226  
 fax 201391