




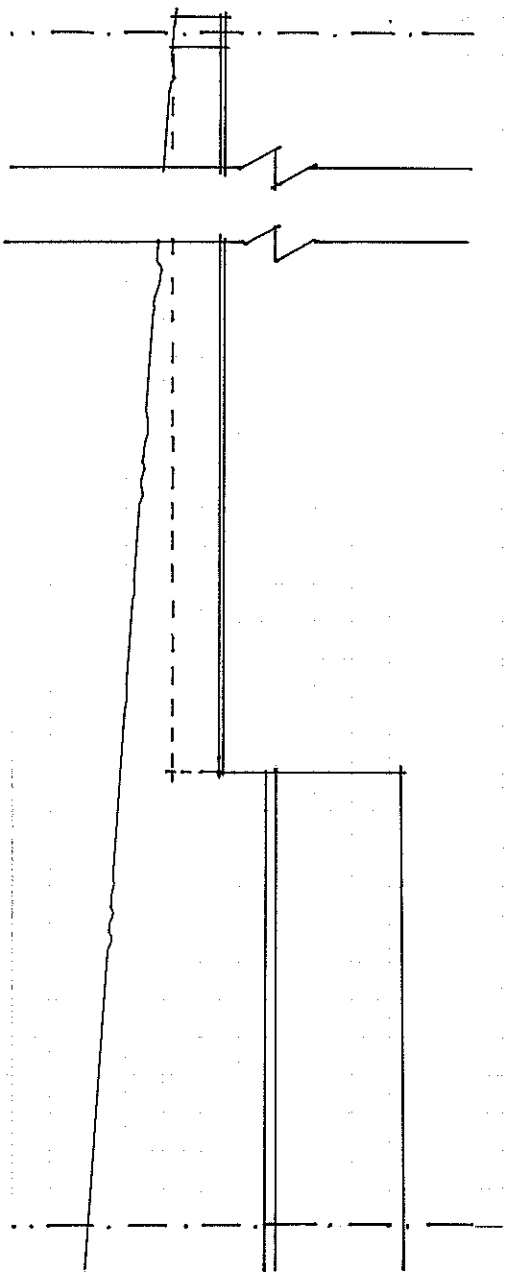


EXISTING REAR ELEVATION

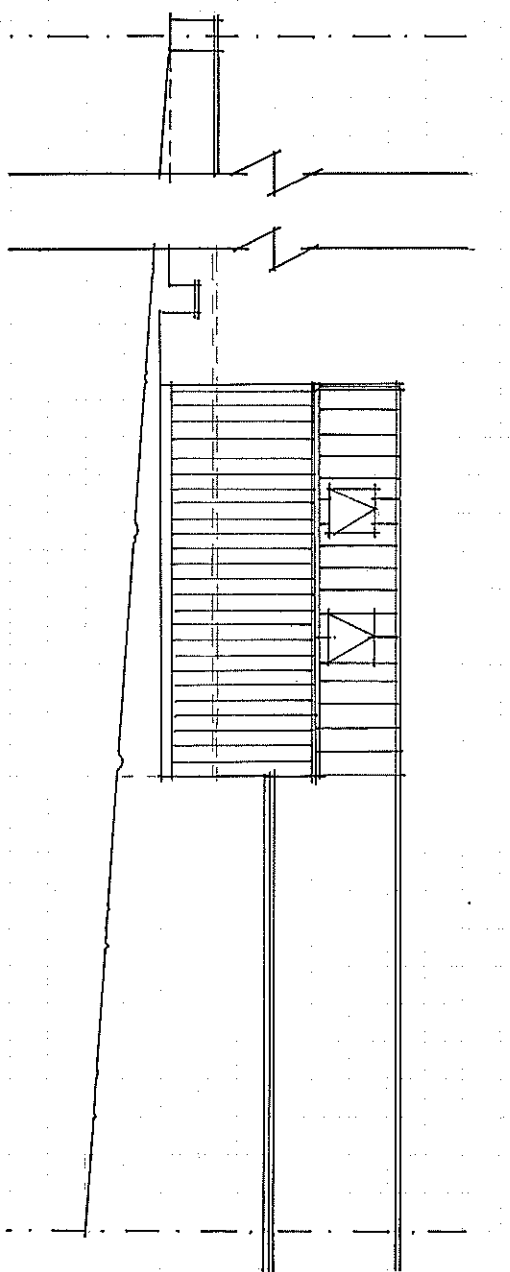


PROPOSED REAR ELEVATION

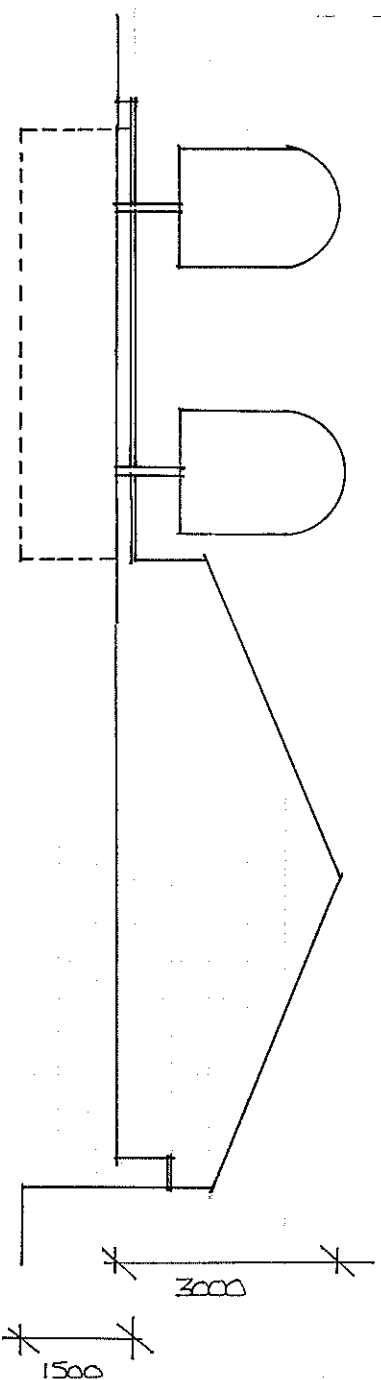


EXISTING SIDE ELEVATION

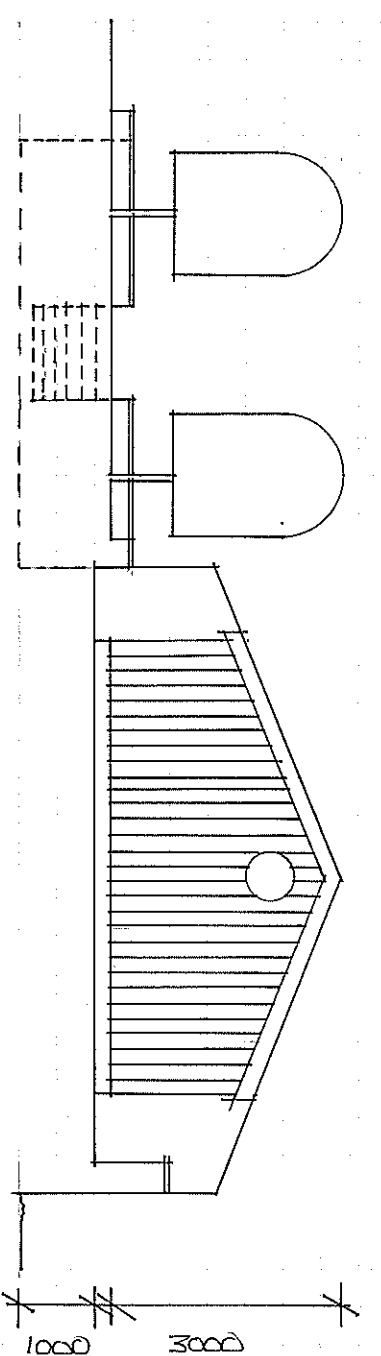

PROPOSED SIDE ELEVATION

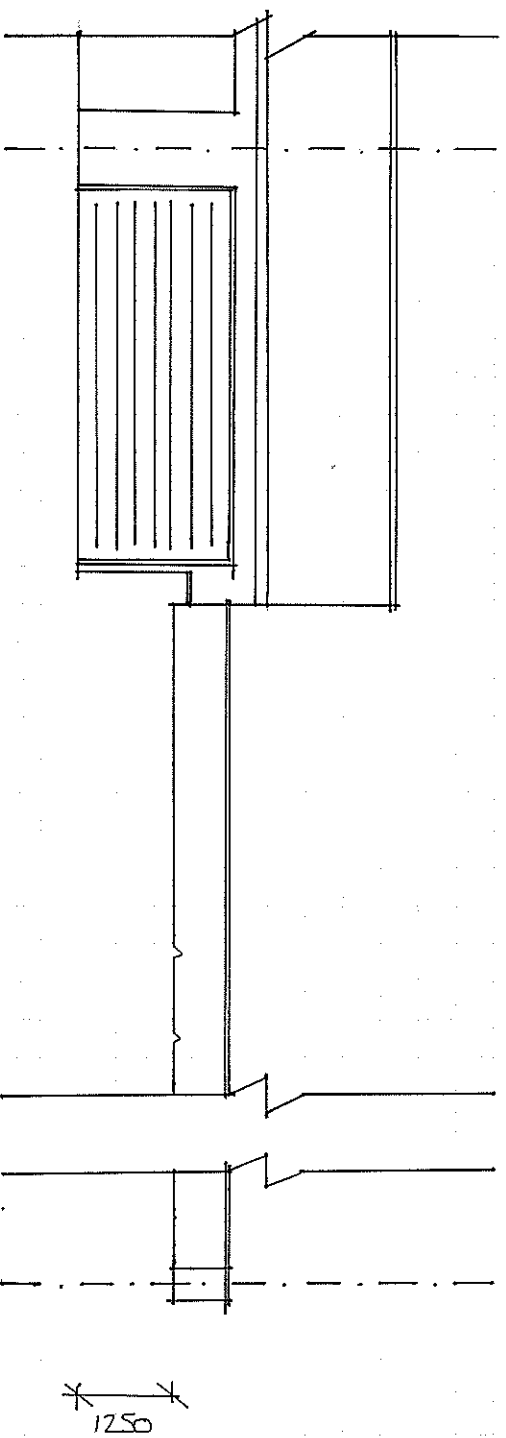

EXISTING FRONT ELEVATION

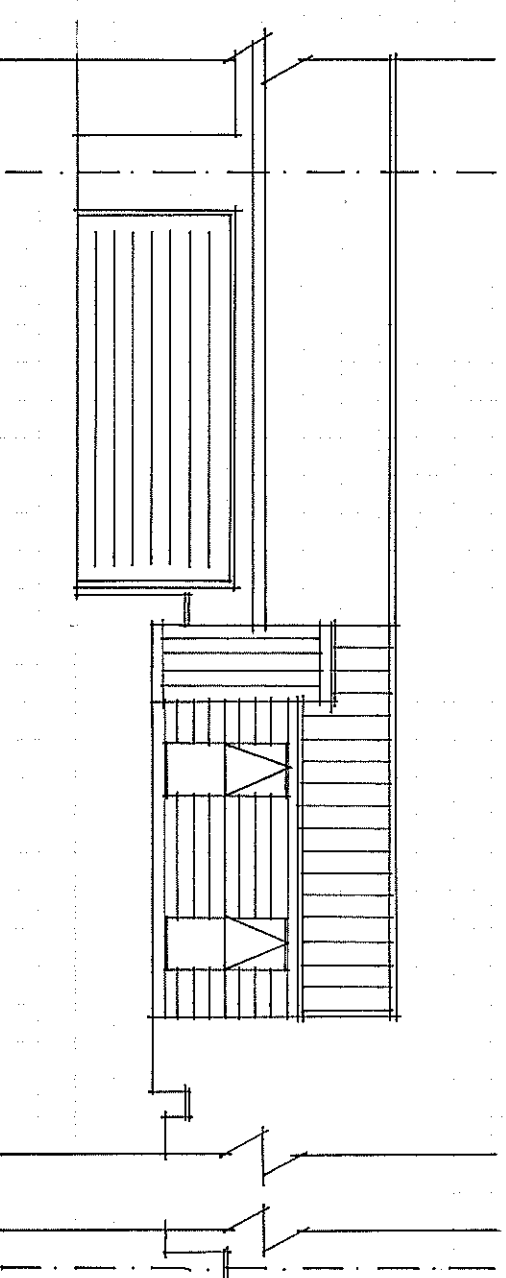

PROPOSED FRONT ELEVATION

PROPOSED NEW GARDEN ROOM AND ACCESS STEPS
FOR MRS K BUTTERWORTH THE MISTAL SOUTH LAKE

PROPOSED AND EXISTING ELEVATIONS
TM02

SCALE
1:100

DATE
MARCH 23

DRAWN
GIB