


Proposed new Wood Chip storage Barn at Ringstone Hill Farm,  
Barnsley. January 2010 Scale elevation through section A-A looking  
from South to North

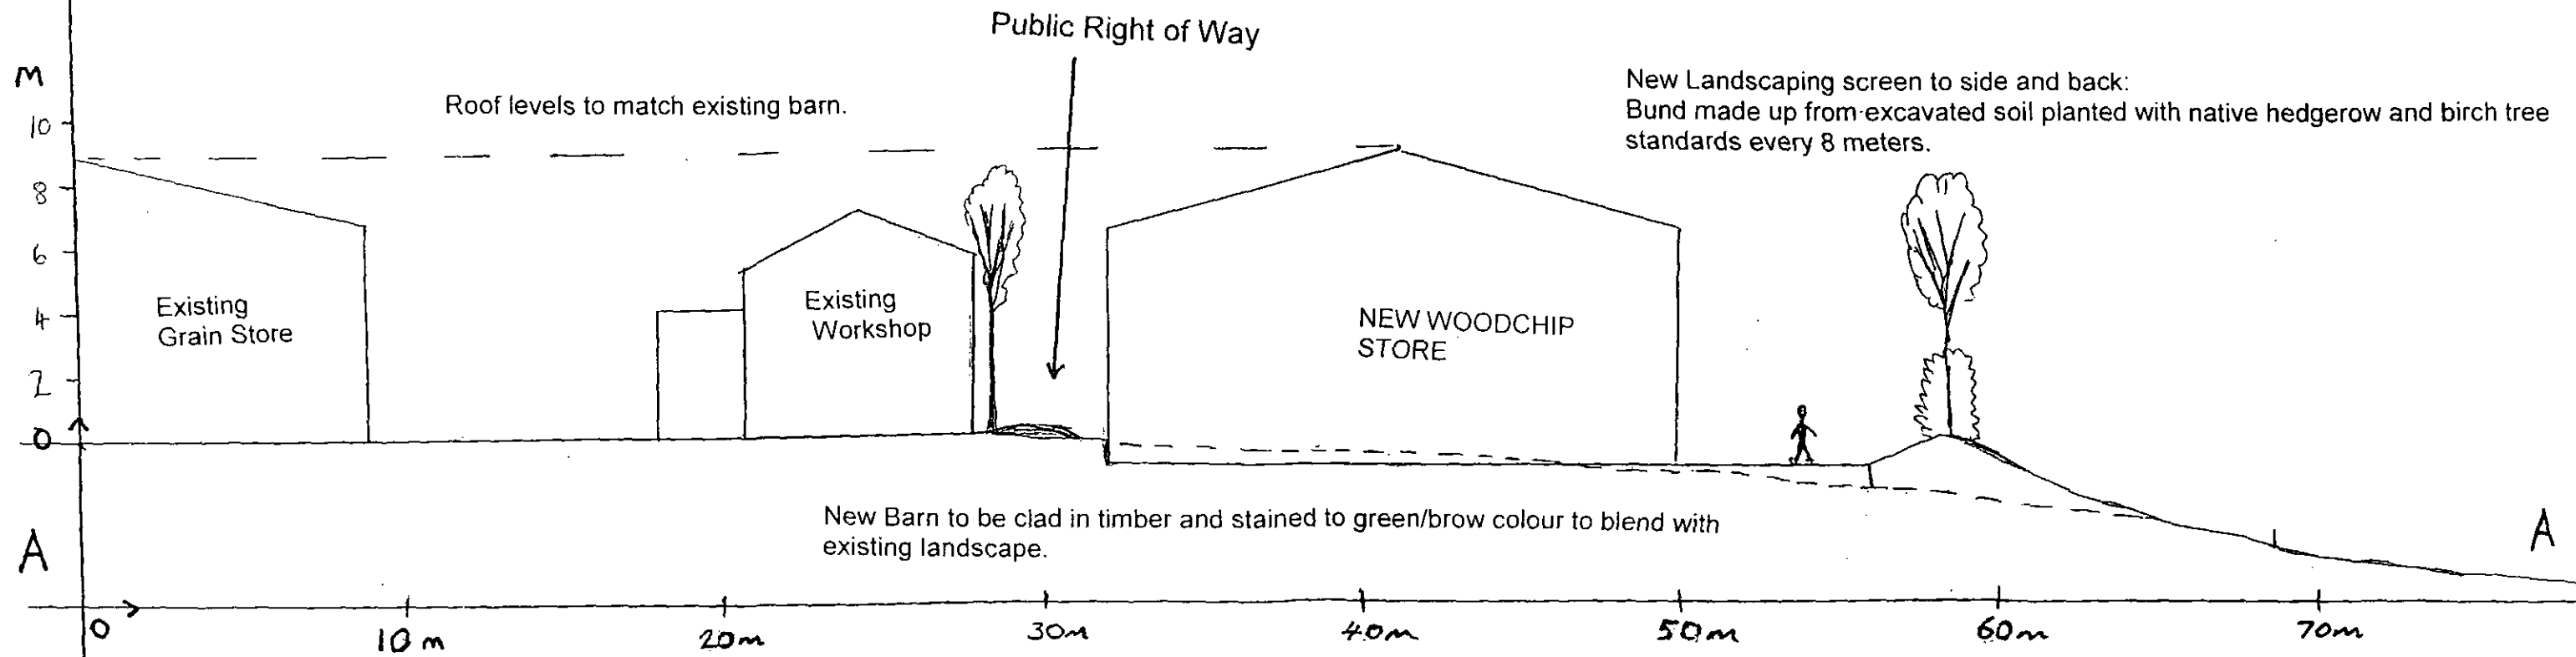

M  
10  
8  
6  
4  
2  
0  
A

0 10m 20m 30m 40m 50m 60m 70m

Roof levels to match existing barn.

New Landscaping screen to side and back:  
Bund made up from excavated soil planted with native hedgerow and birch tree  
standards every 8 meters.

New Barn to be clad in timber and stained to green/brow colour to blend with  
existing landscape.

Scale 0.5cm: 2 meters

January 2010 E. TALBOT

PLAN 3