



55 Victoria St
Penistone
Sheffield
S36 6EL

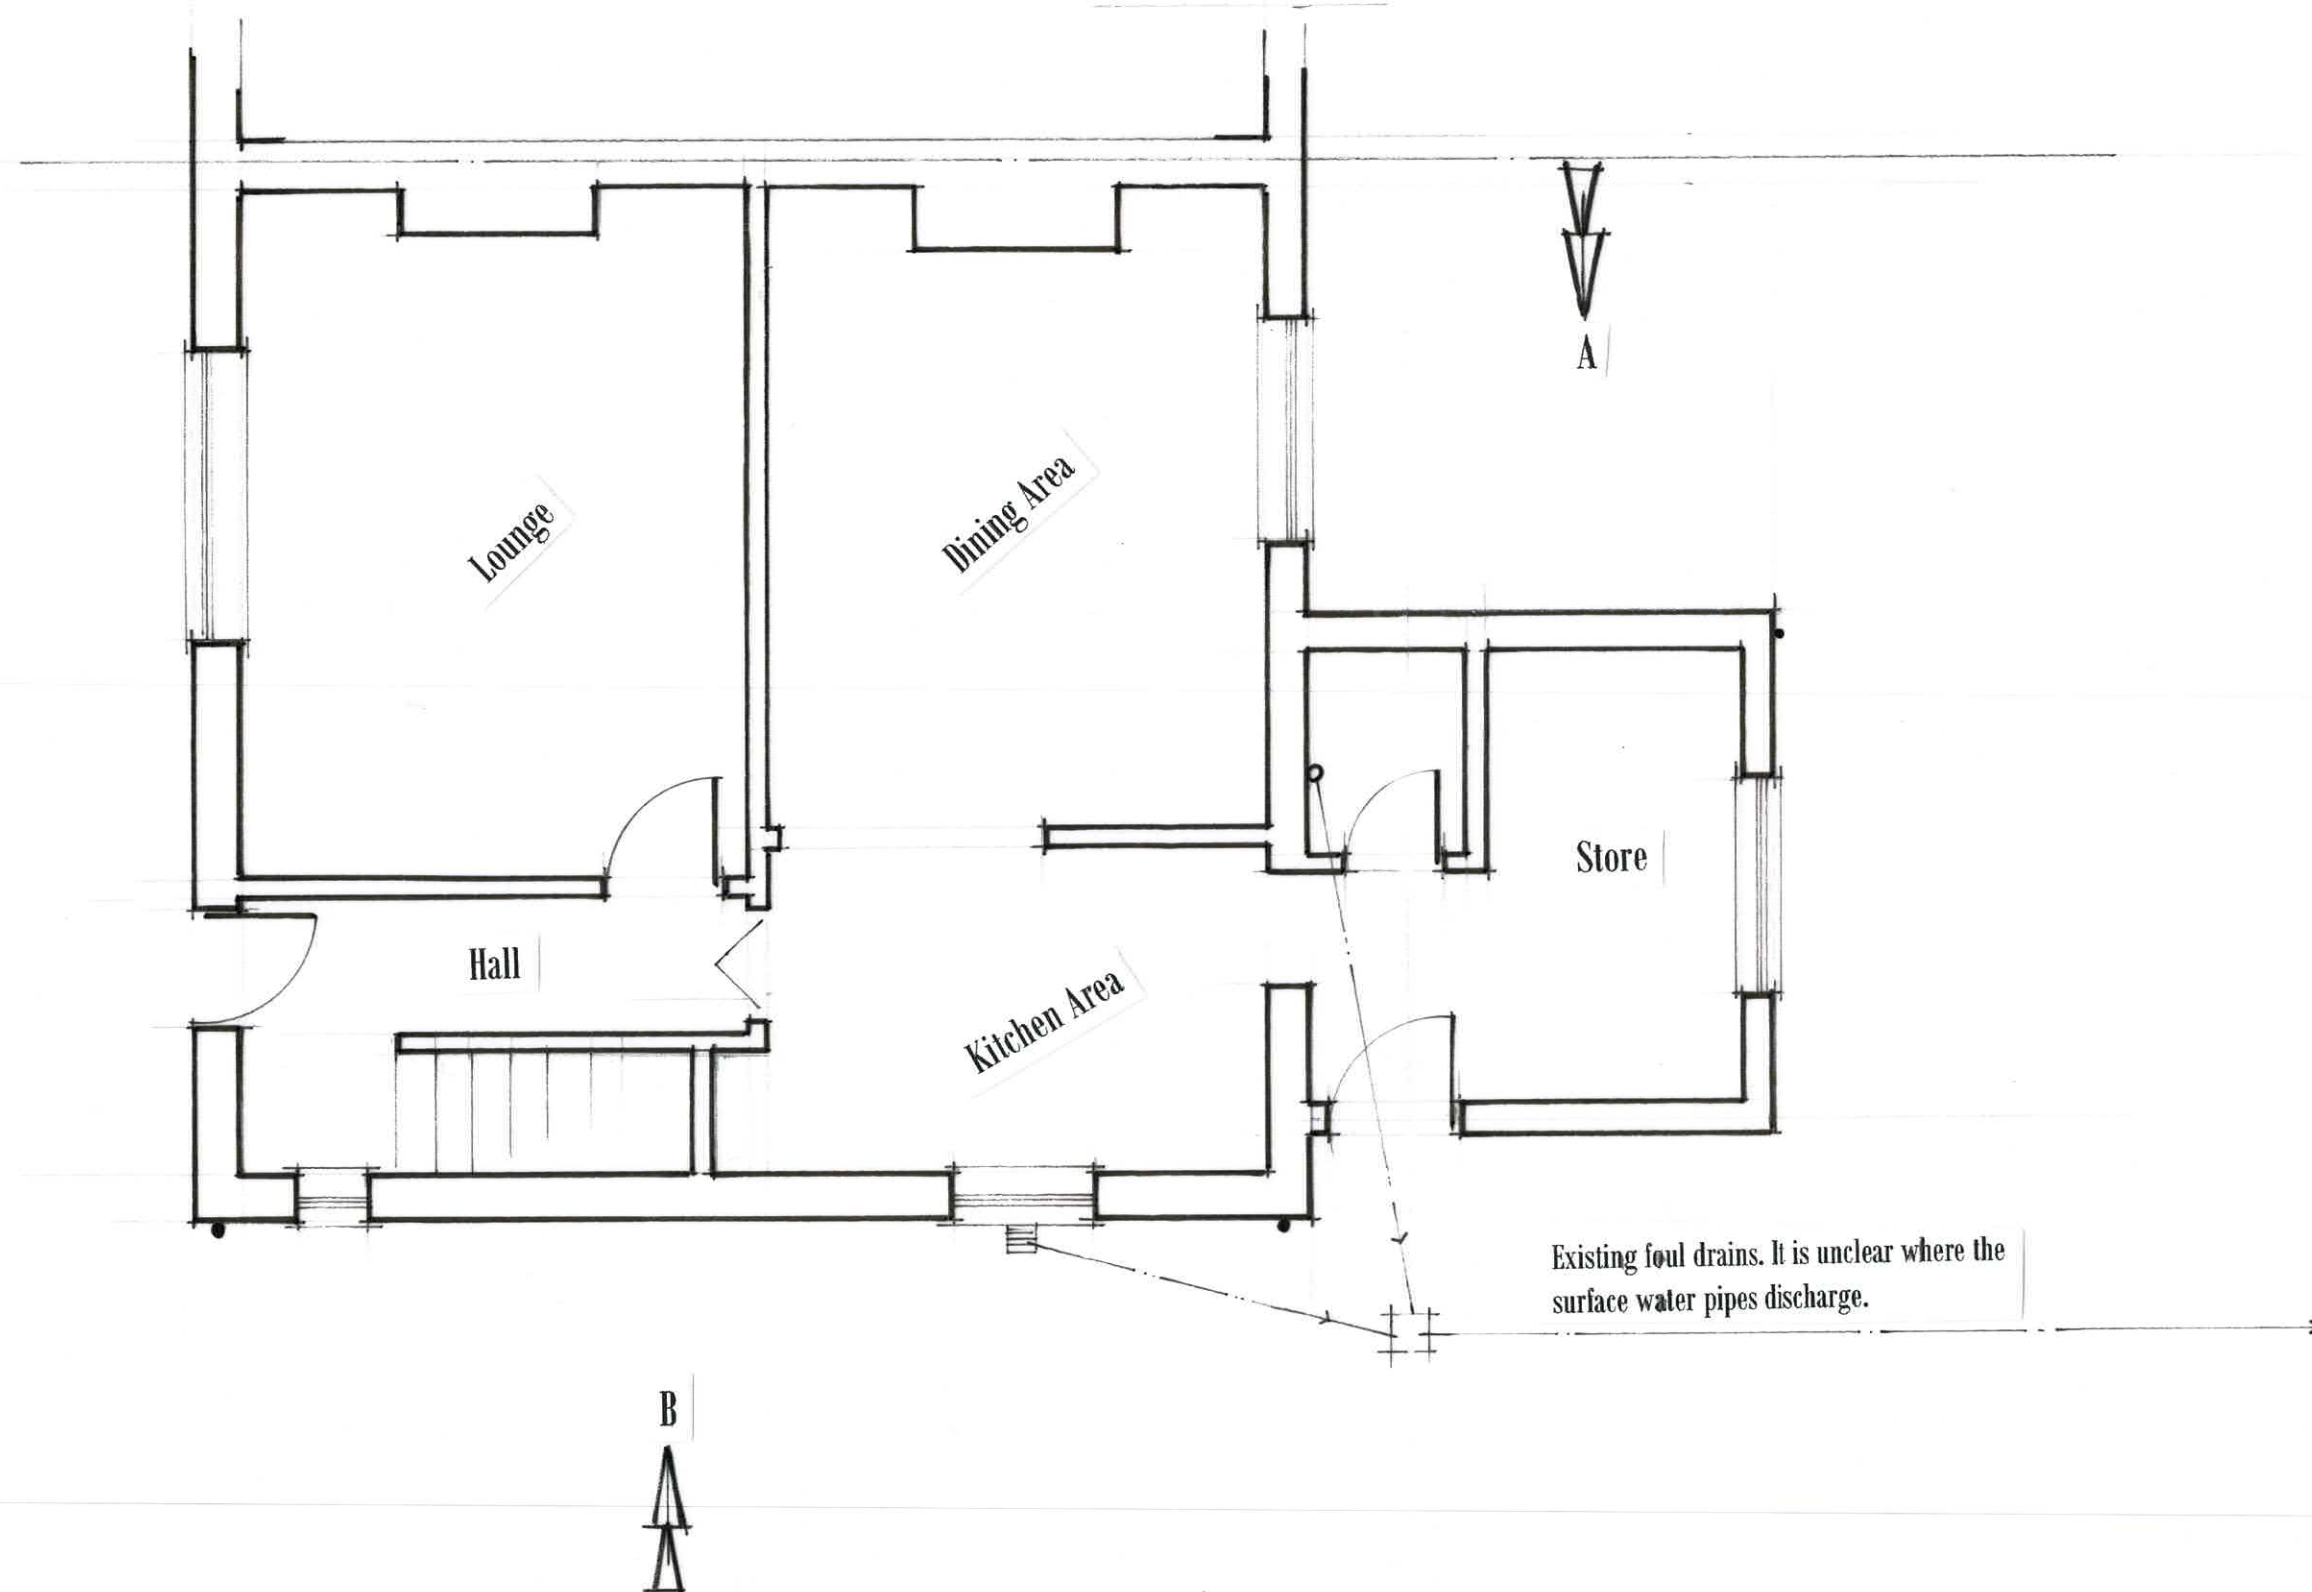

Existing Ground Floor Layout


1 : 50 @ A3

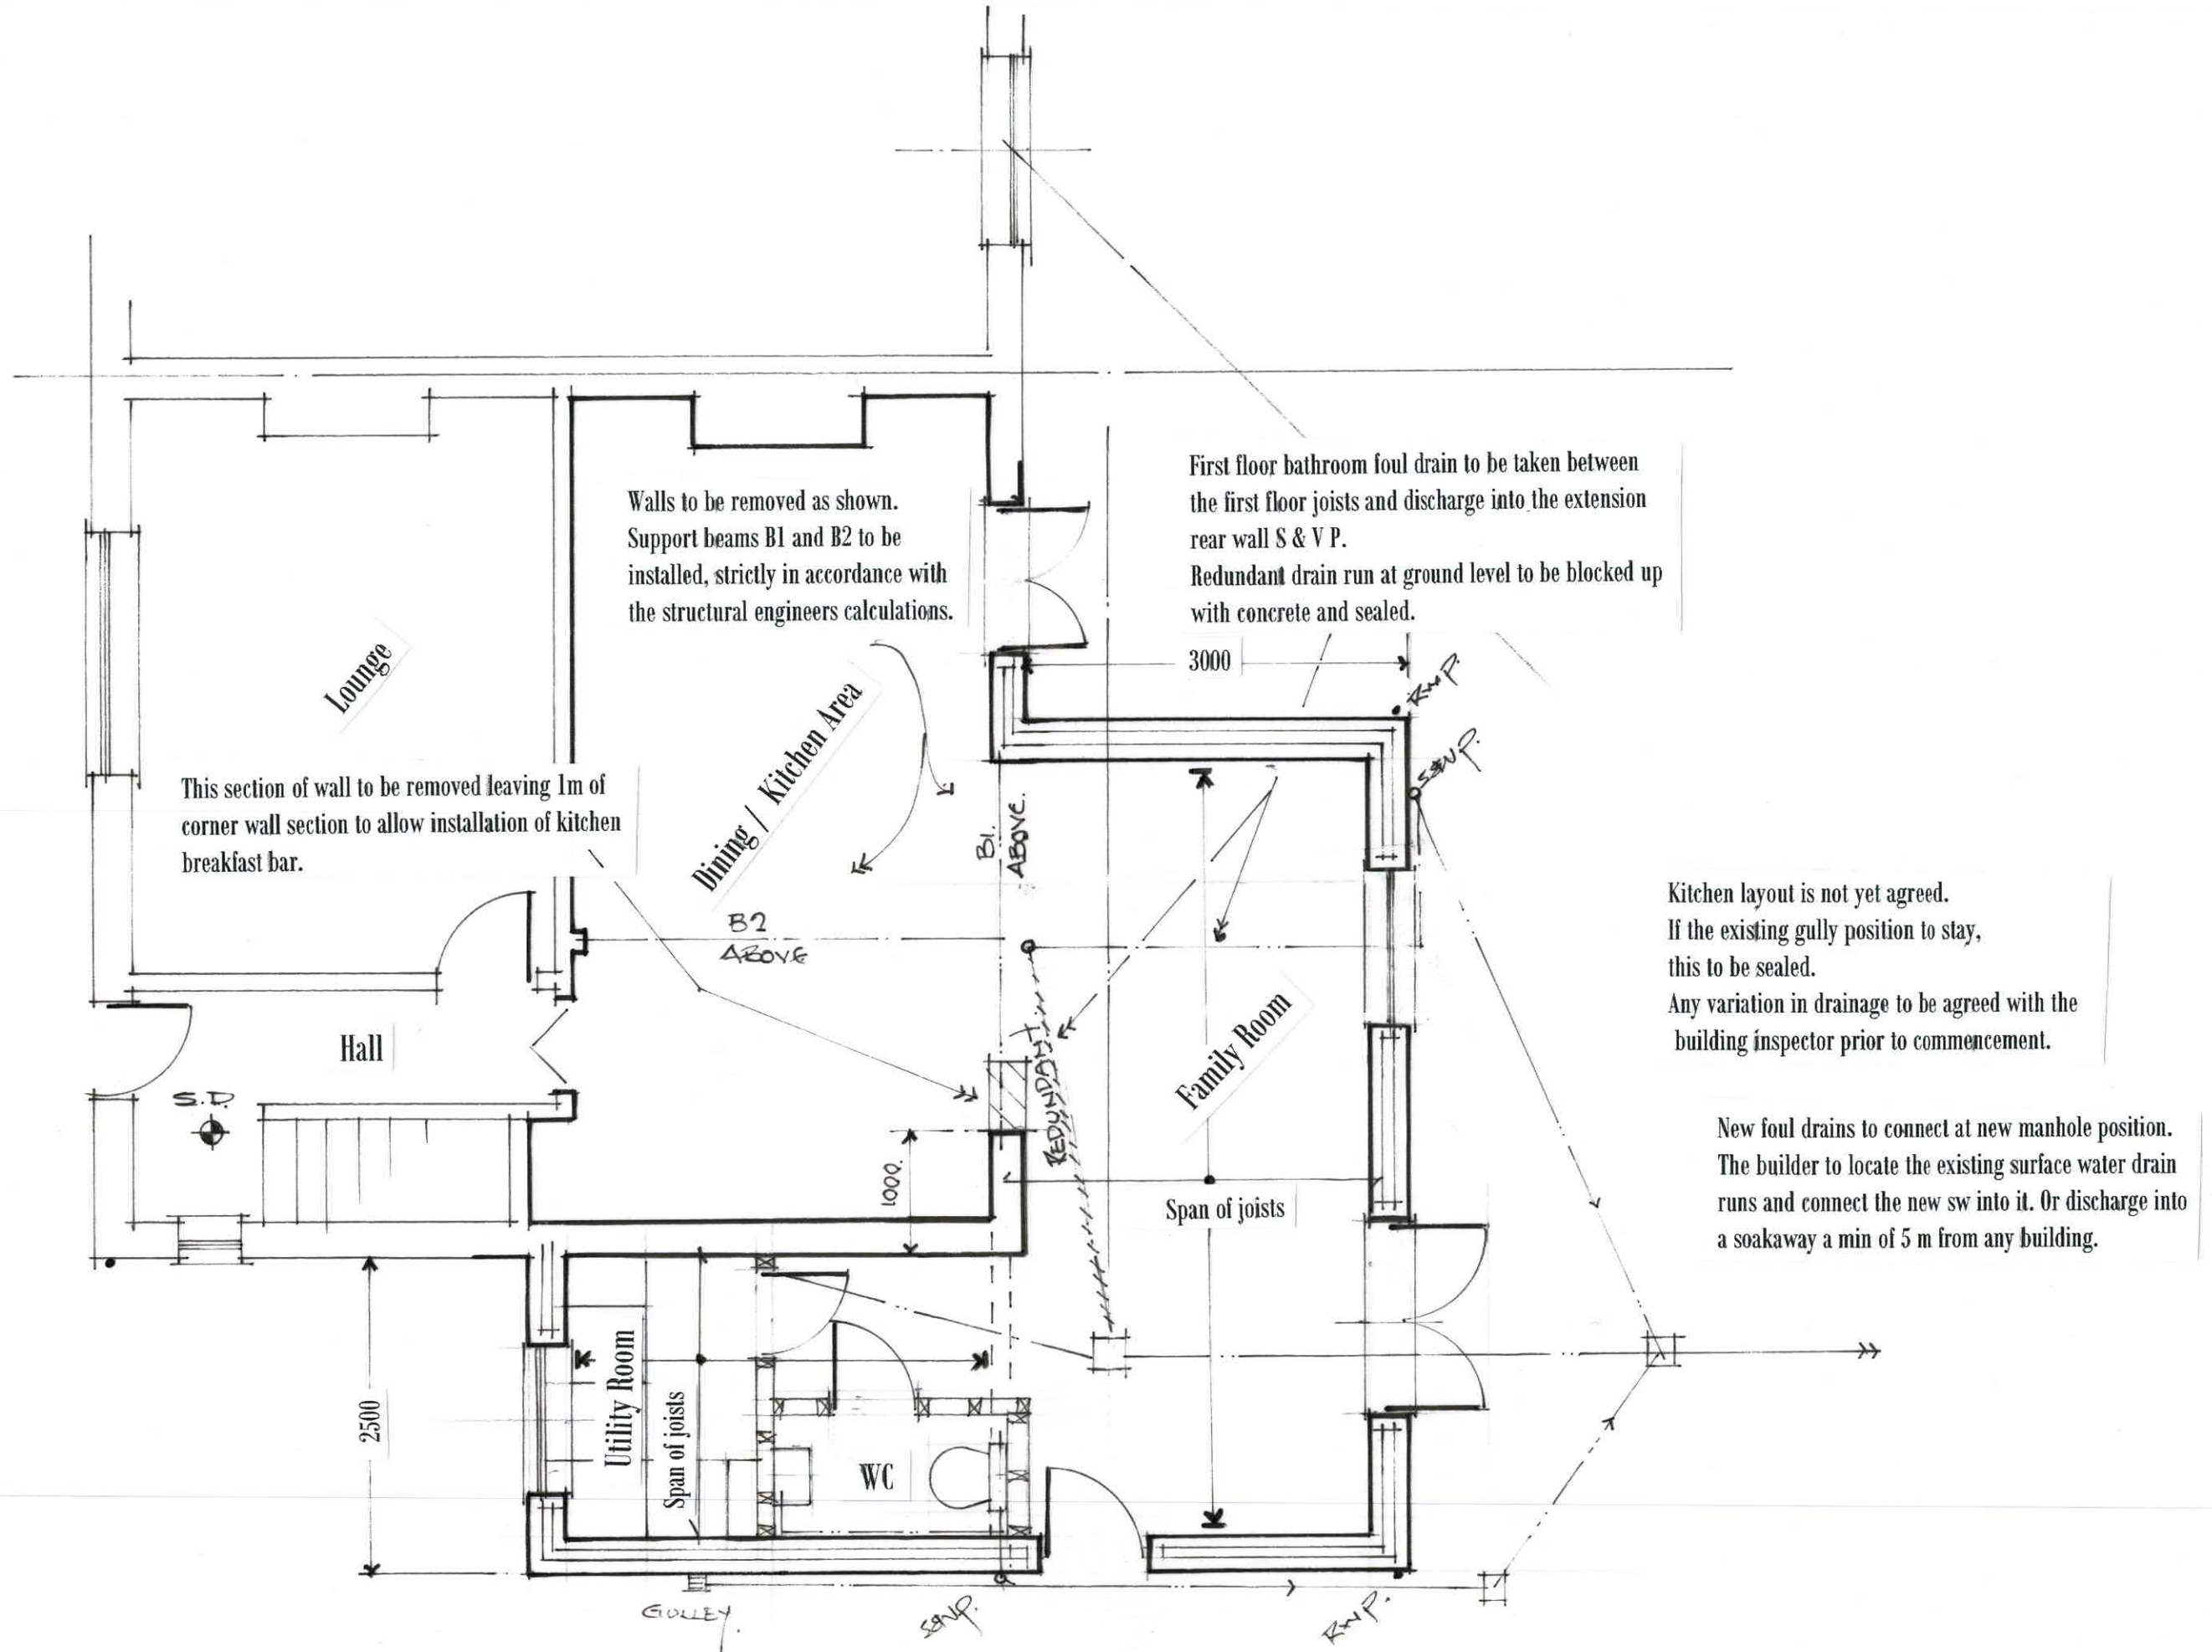

Proposed Ground Floor Layout

1 : 50 @ A3

AM/ 02

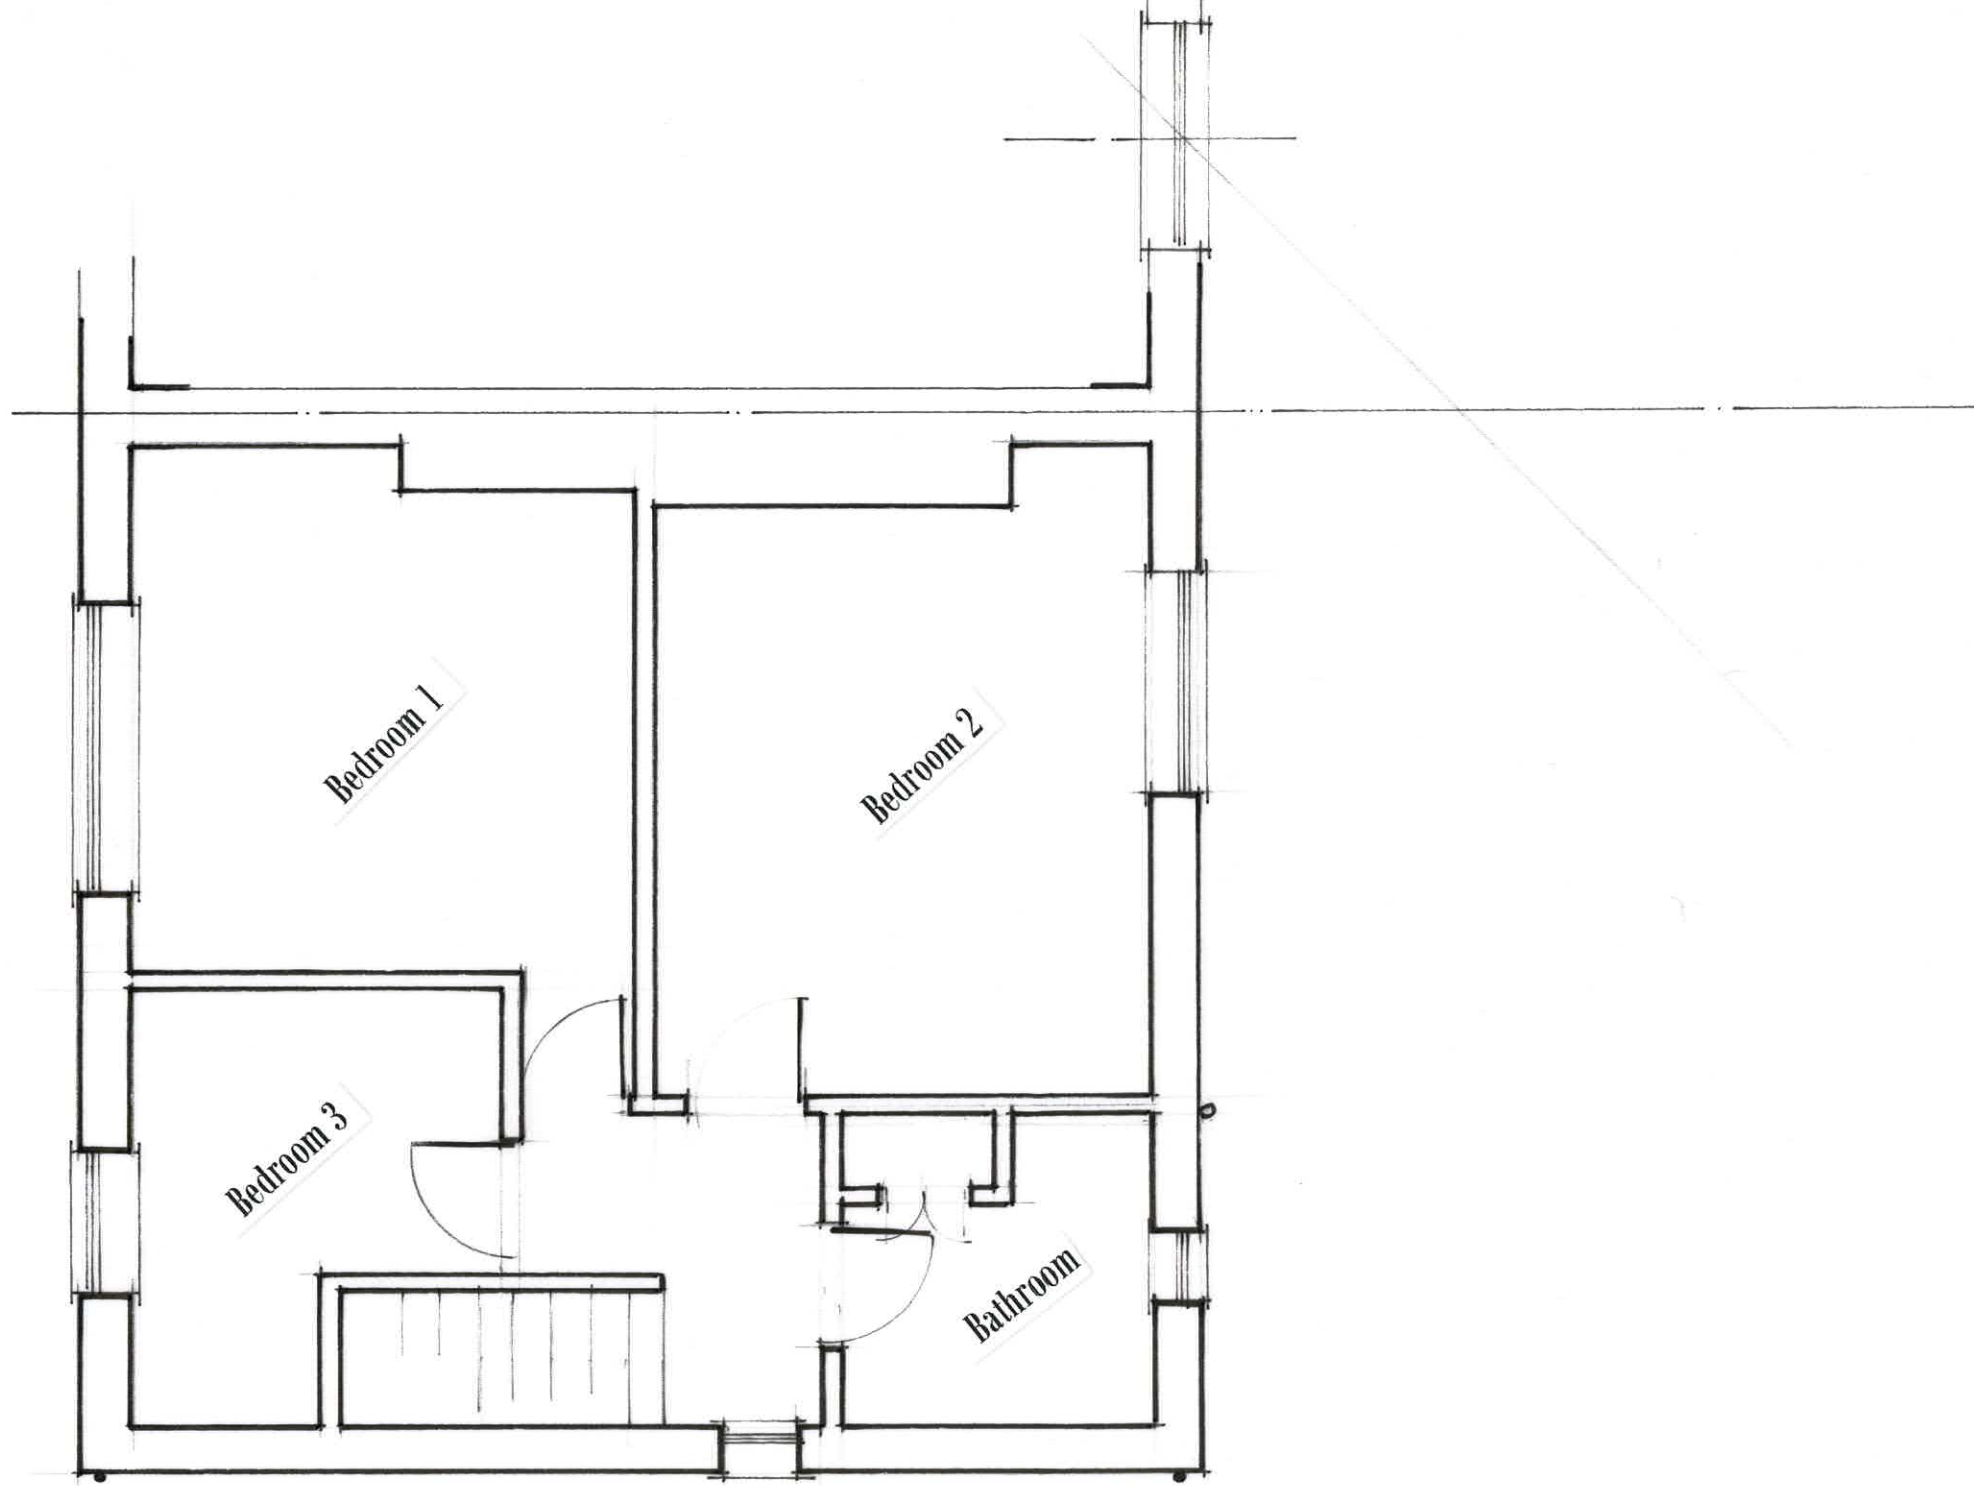


55 Victoria Street
Penistone
Sheffield
S36 6EL

Existing First Floor Layout

1 : 50 @ A3

55 Victoria St
Penistone
Sheffield
S36 6EL

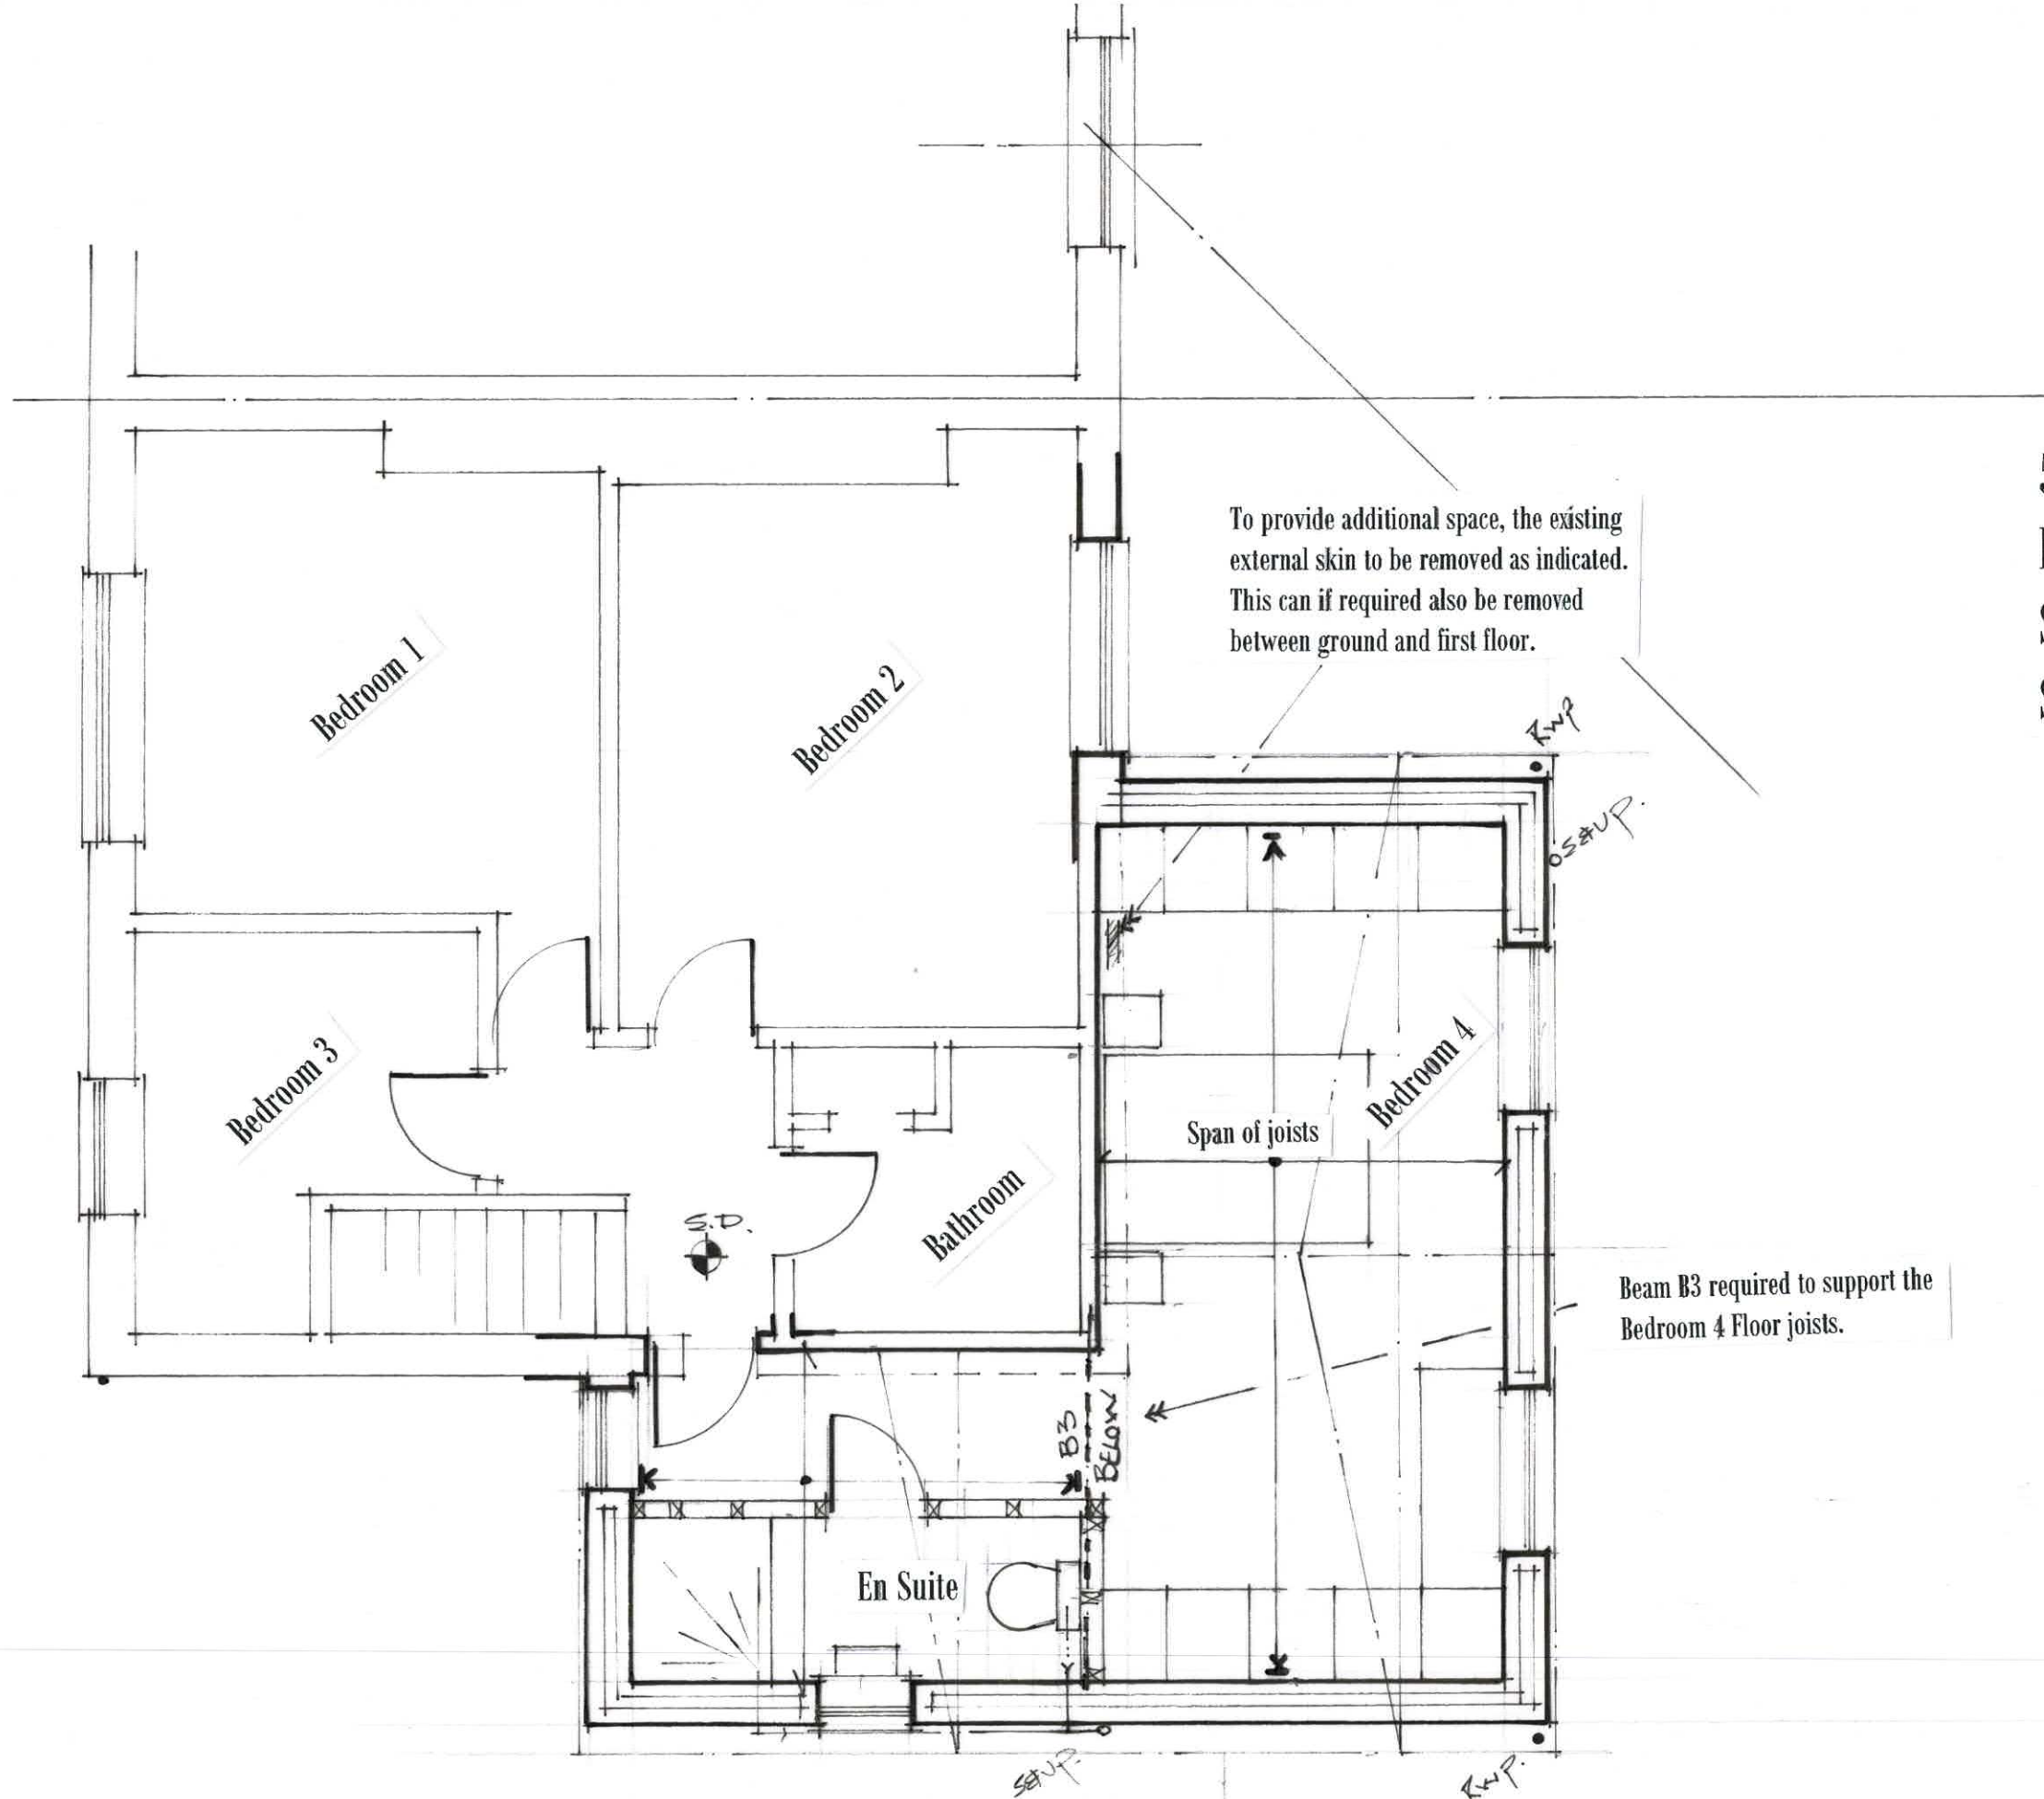

Proposed First Floor Layout

1 : 50 @ A3



Front Elevation




Side Elevation On B

55 Victoria Street
Penistone
Sheffield
S36 6EL



Rear Elevation

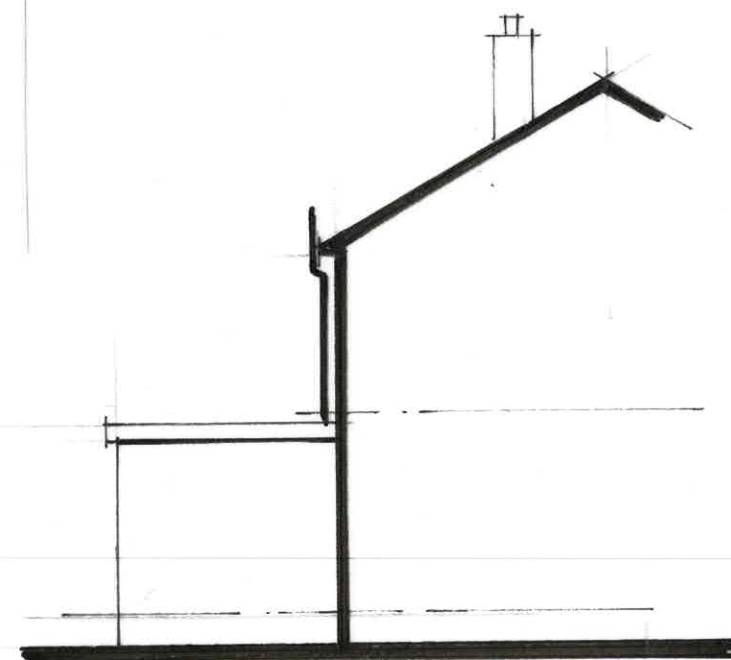

Side Elevation On A


Existing Elevations

1 : 100 @ A3

AM / 05



Front Elevation

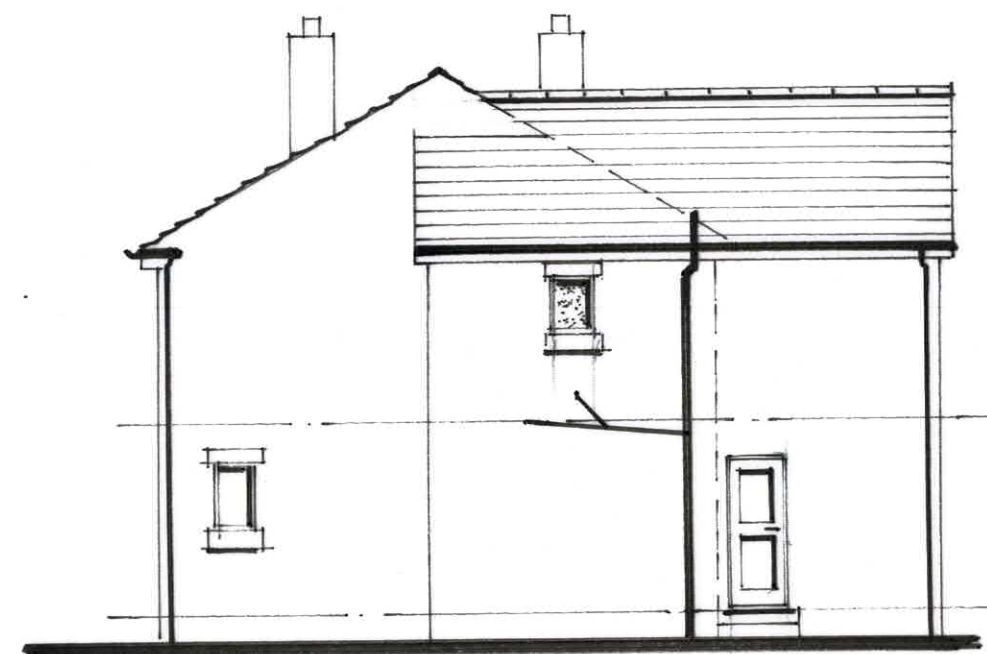


Side Elevation On B



Rear Elevation


55 Victoria St
Penistone
Sheffield
S36 6EL

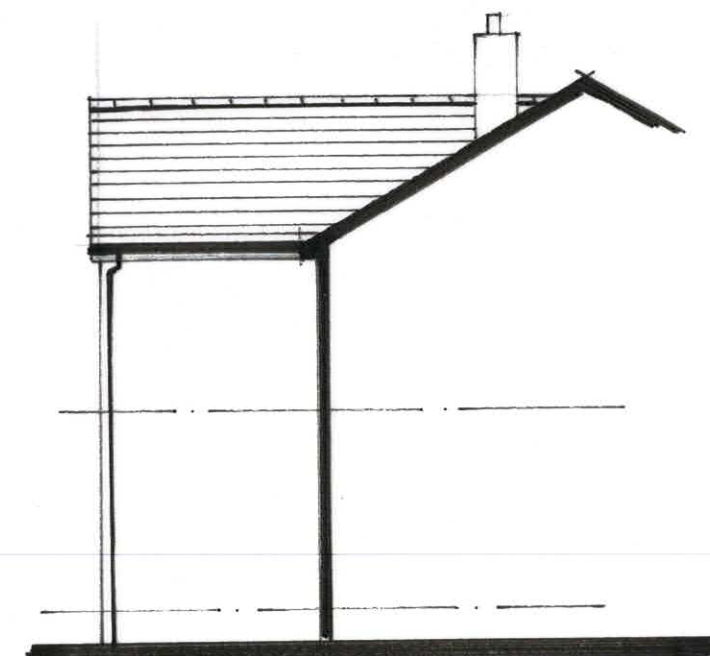

Side Elevation On A

Proposed Elevations

1 : 100 @ A3

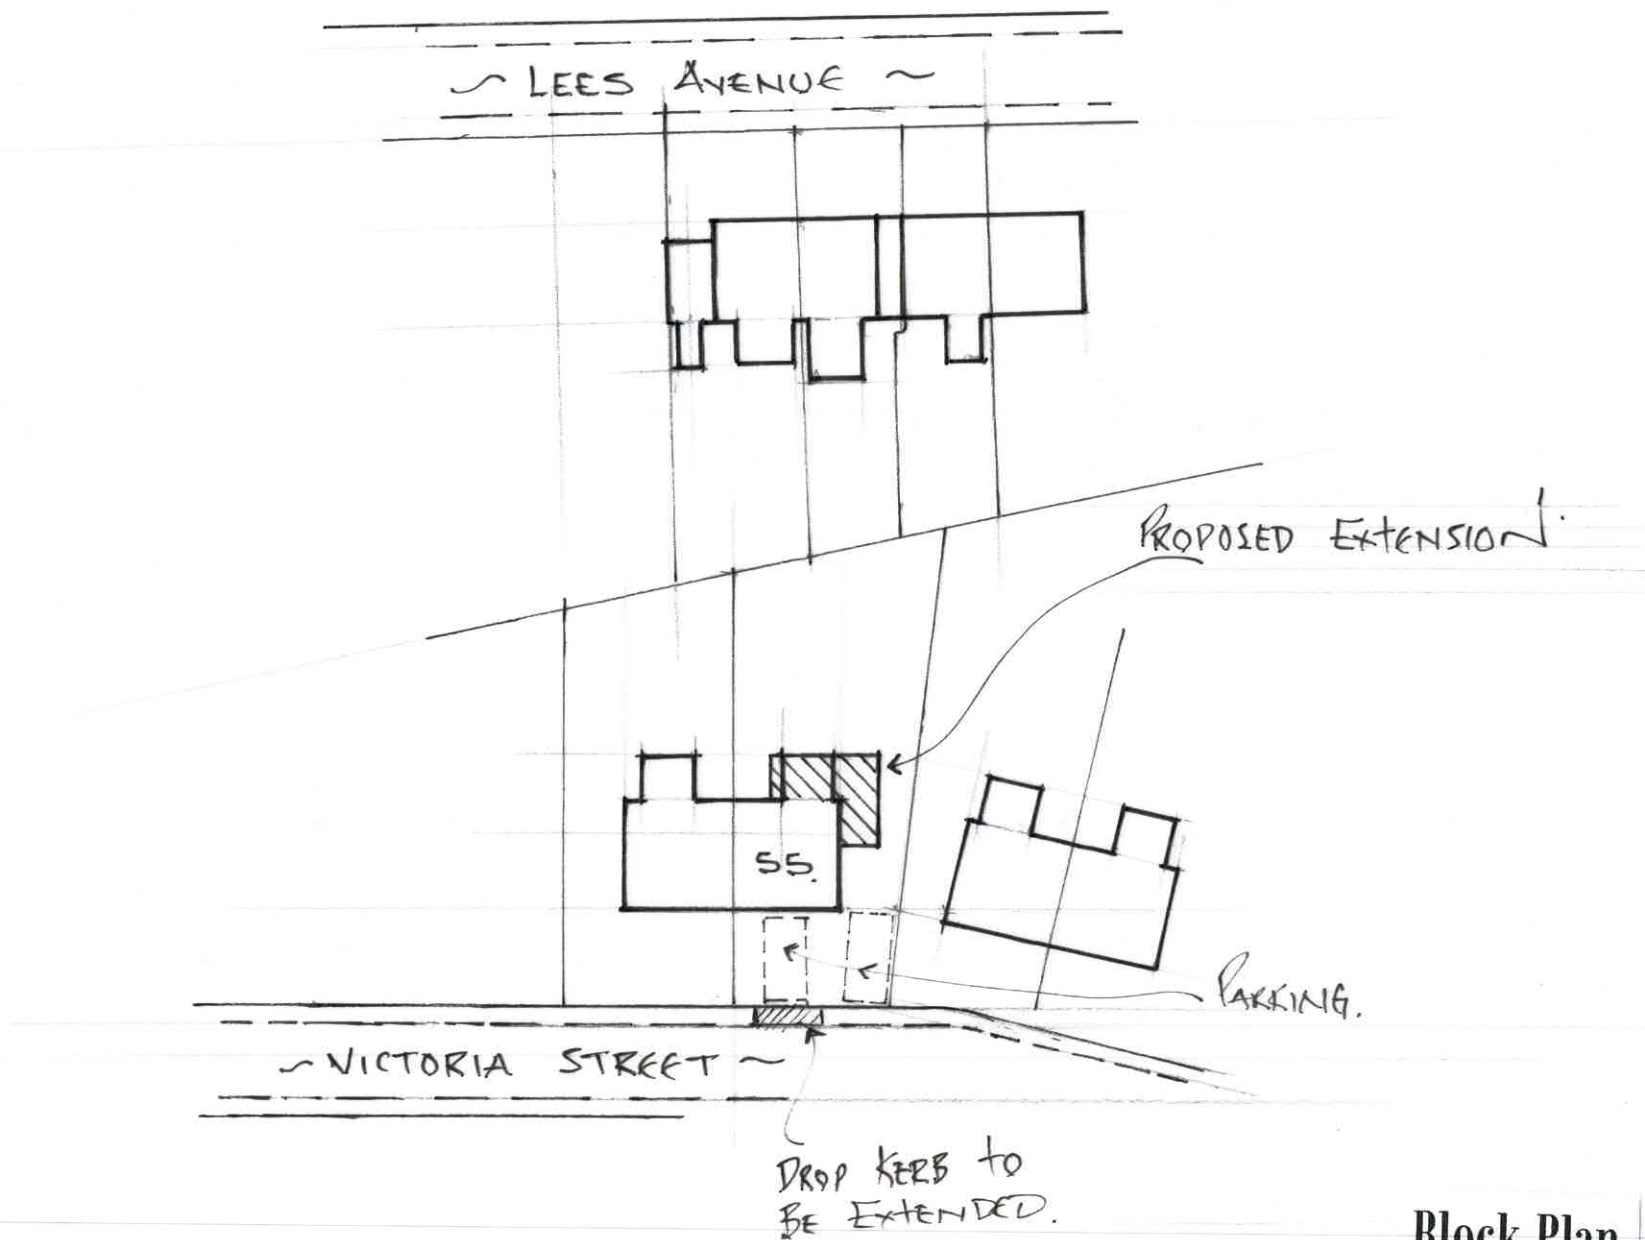

Block Plan
1:500