



3d

REV MARK	REVISION DESCRIPTION	REVISION DATE
<b>DRG BUILDER</b> PA Welding Ltd. Welding & Steel Fabrication Engineers, Vickers Mill, Fisher Green, Huddersfield, West Yorkshire, HD9 6DU Tel: 01484 667661 Fax: 01484 663622		
<b>DRAWING TITLE</b>	<b>STANDARD</b>	
<b>CONTRACT</b>	<b>DRG PROJ NAME</b>	
<b>MODELLED BY</b>	<b>DRG MODELLED</b>	<b>ISSUE DATE</b>
<b>CONTRACT NO</b>	<b>DRG PROJ No.</b>	<b>SCALE</b> 1:50
<b>DRAWING No</b>	<b>G 11</b>	<b>REVISION No.</b>

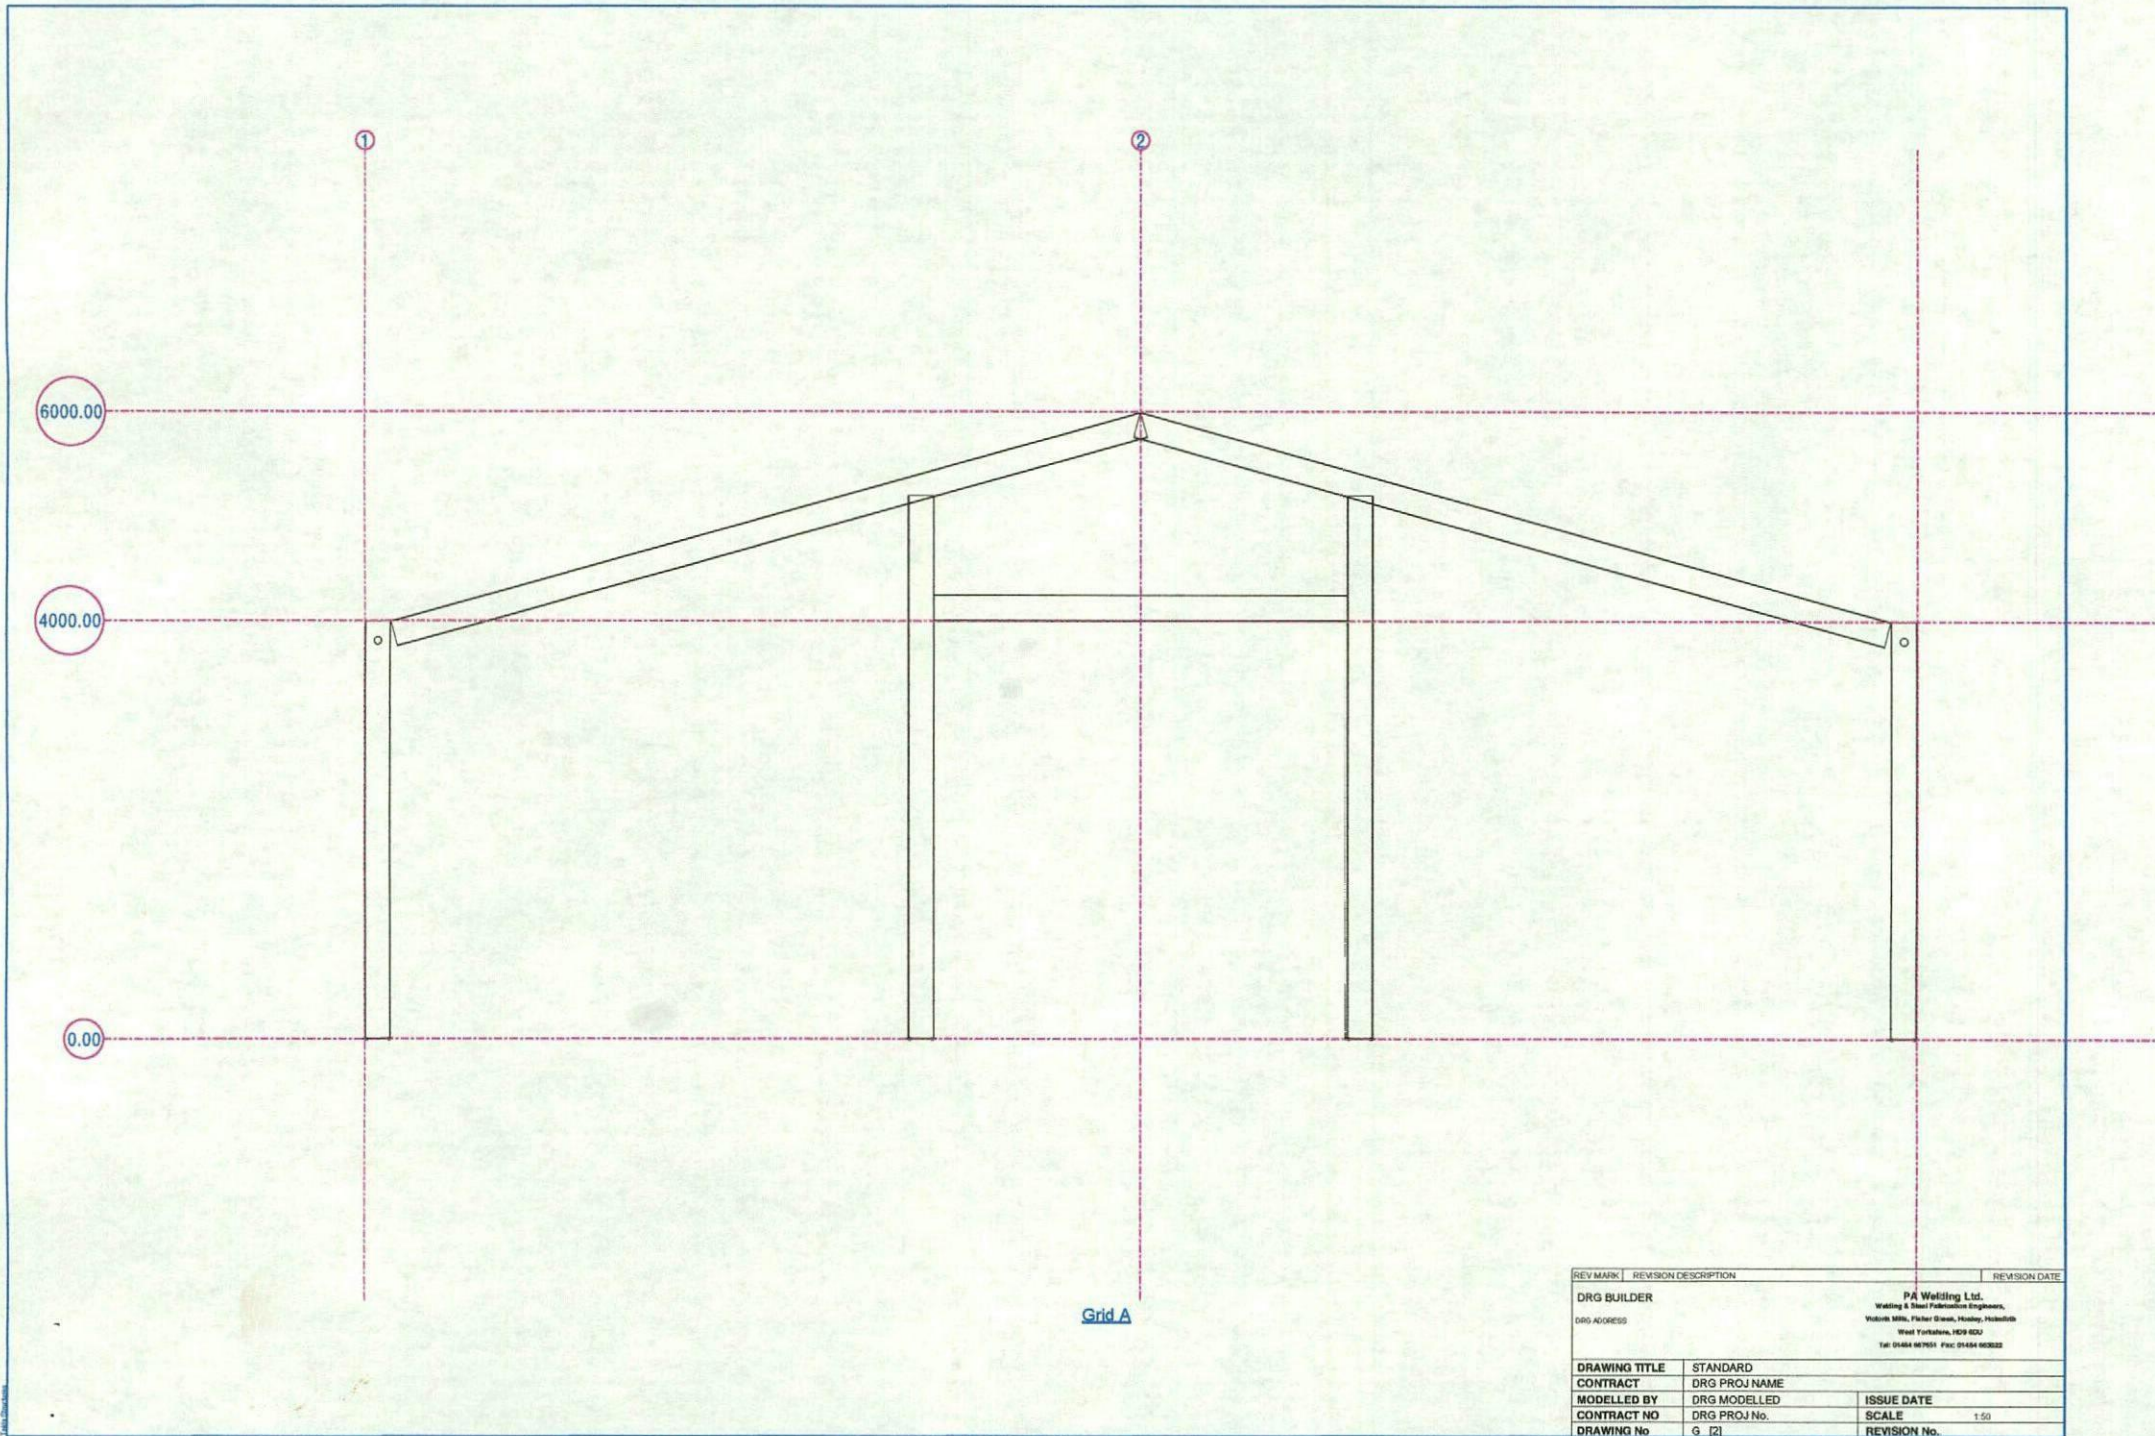

REV MARK	REVISION DESCRIPTION	REVISION DATE
<b>DRG BUILDER</b> DRG ADDRESS		<b>PA Welding Ltd.</b> Welding & Steel Fabrication Engineers, Victoria Mills, Ficker Street, Hovingham, Humberside West Yorkshire, YO9 6ZJ Tel: 01484 667551 Fax: 01484 663822
<b>DRAWING TITLE</b>	<b>STANDARD</b>	
<b>CONTRACT</b>	<b>DRG PROJ NAME</b>	
<b>MODELLED BY</b>	<b>DRG MODELLED</b>	<b>ISSUE DATE</b>
<b>CONTRACT NO</b>	<b>DRG PROJ No.</b>	<b>SCALE</b> 1:50
<b>DRAWING No</b>	<b>G [2]</b>	<b>REVISION No.</b>

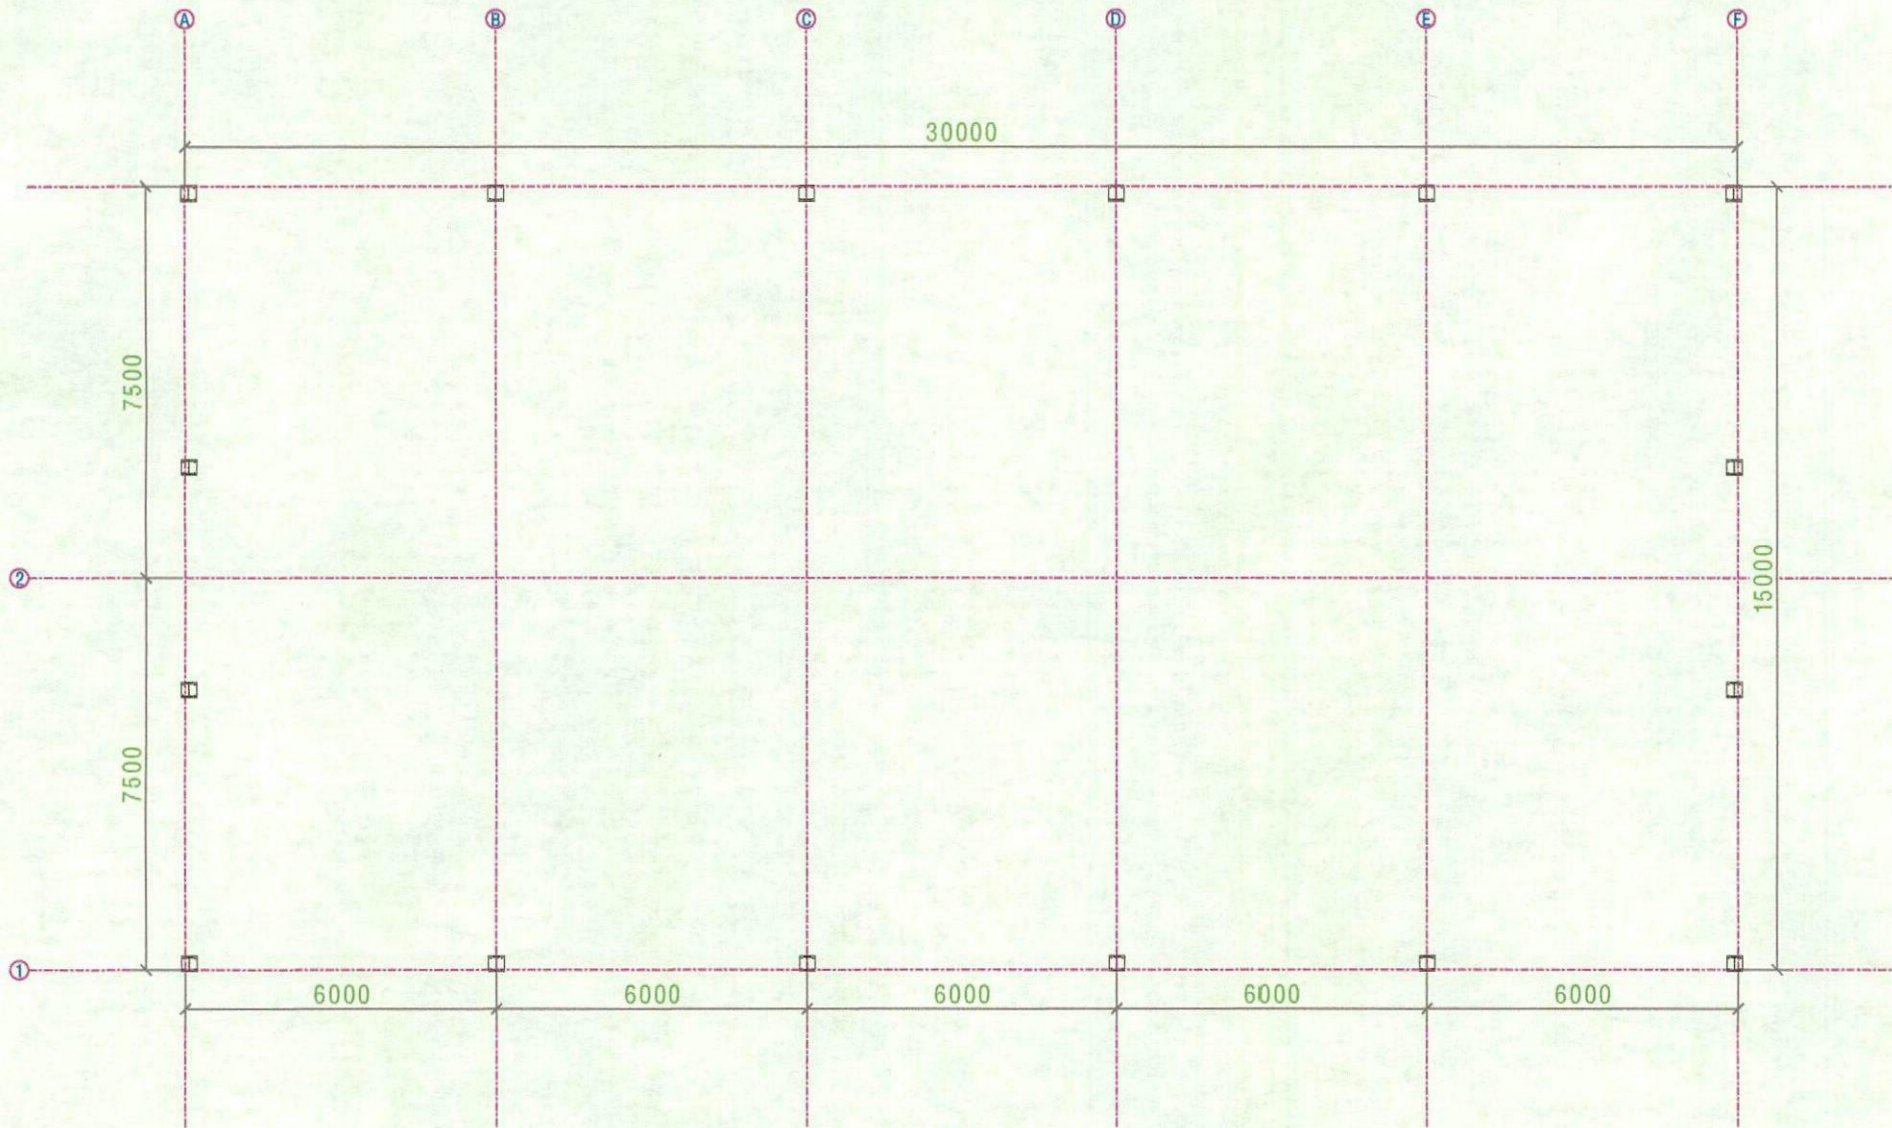

Plan 0.00

REV MARK	REVISION DESCRIPTION	REVISION DATE
<b>DRG BUILDER</b> PA Welding Ltd. Welding & Steel Fabrication Engineers, Vauxhall Mills, Farnley Station, Huddersfield, West Yorkshire, HD9 6JZ Tel: 01484 887601 Fax: 01484 888022		
<b>DRAWING TITLE</b>	STANDARD	
<b>CONTRACT</b>	DRG PROJ NAME	
<b>MODELLED BY</b>	DRG MODELLED	<b>ISSUE DATE</b>
<b>CONTRACT NO</b>	DRG PROJ No.	<b>SCALE</b> 1:50
<b>DRAWING No</b>	G 141	<b>REVISION No.</b>



K (MTOI)  
0m x 7m

