


idprojects

SITE LOCATION PLAN

PROPOSED GARAGE & FRONT PORCH
COCKLEDGE FARM, HUDDERSFIELD ROAD,
INGBIRCHWORTH, SHEFFIELD, S36 7GF
DWG No. 448-A10 revB
SCALE 1:1250@A4 SEPTEMBER 2019

REV	DATE	ITEM
A	03/10/19	RED LINE AMENDED
B	11/10/19	RED LINE AMENDED

AUTH
ID
ID

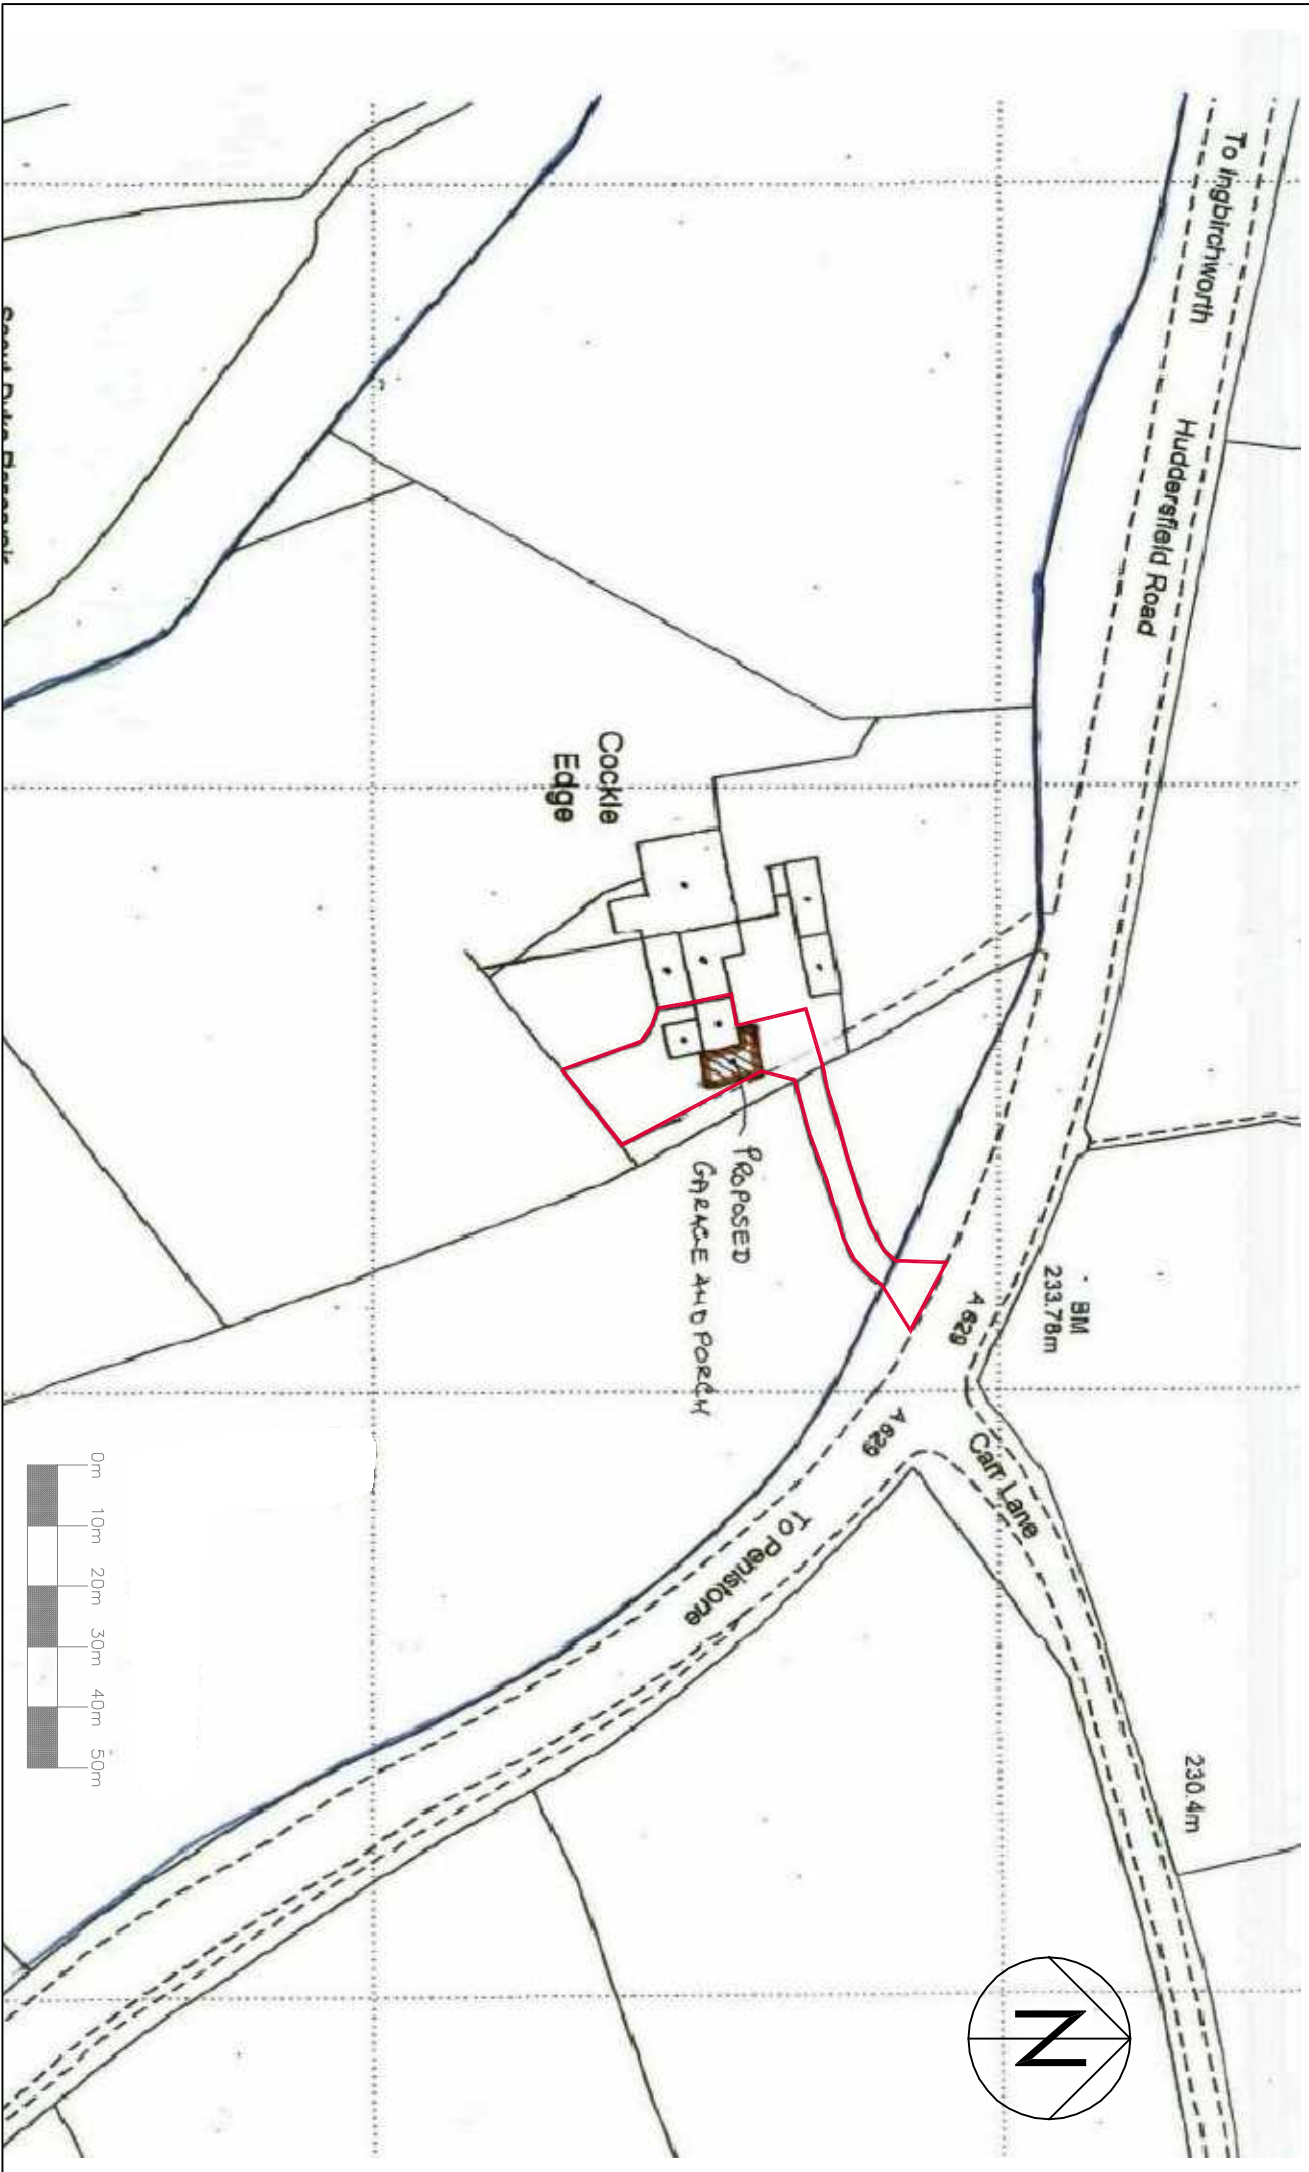

Scout Data, Plans etc