


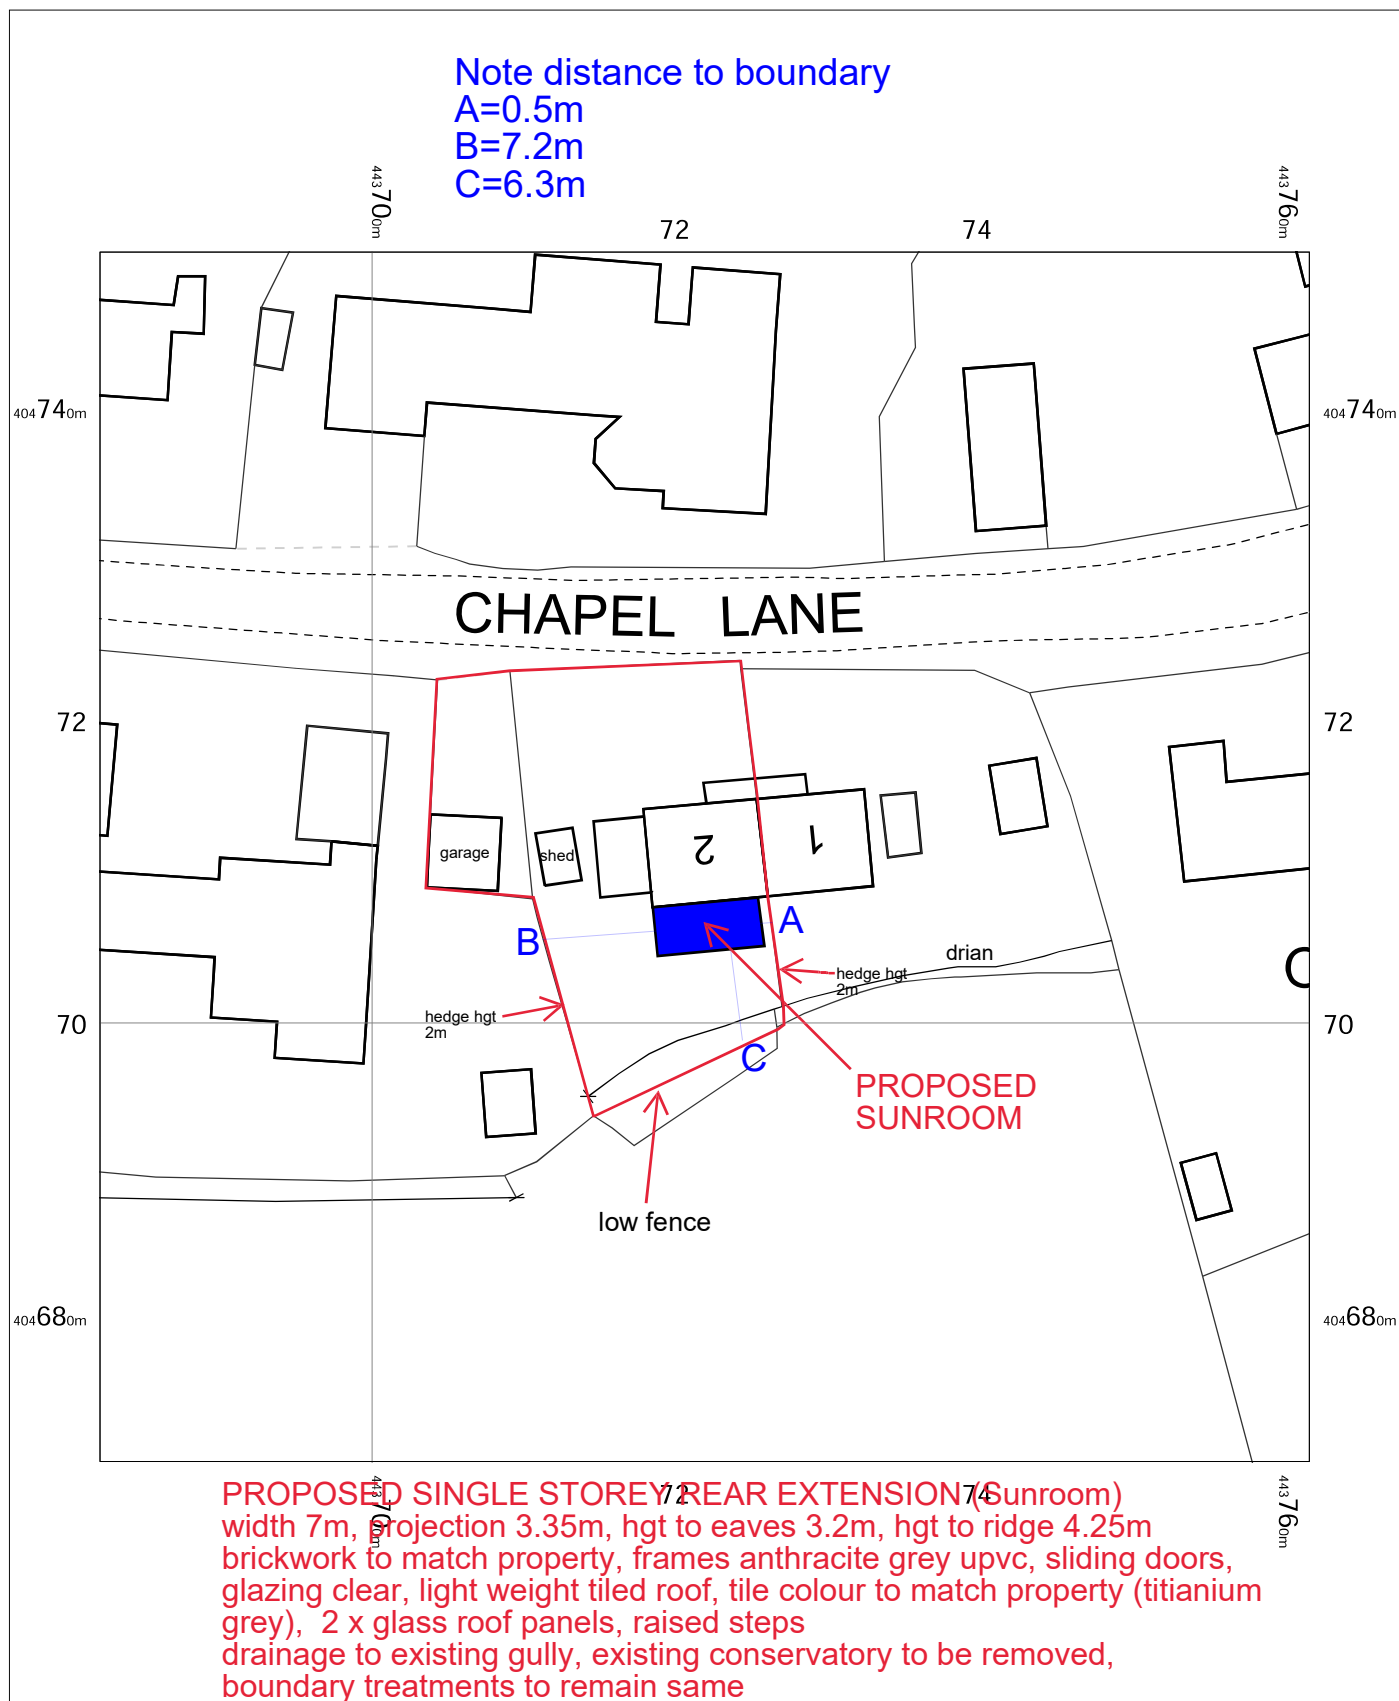


SolarFrame

2 Chapel Lane,
Billingley,
Barnsley,
S72 0HZ

OS MasterMap 1250/2500/10000 scale
Friday, April 17, 2026, ID: CM-01273560
www.centremapslive.co.uk

1:500 scale print at A4, Centre: 443722 E, 404711 N

©Crown Copyright Ordnance Survey. Licence no.
AC0000849896

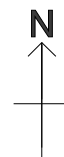

FOR A BETTER POINT OF VIEW