




GROUND

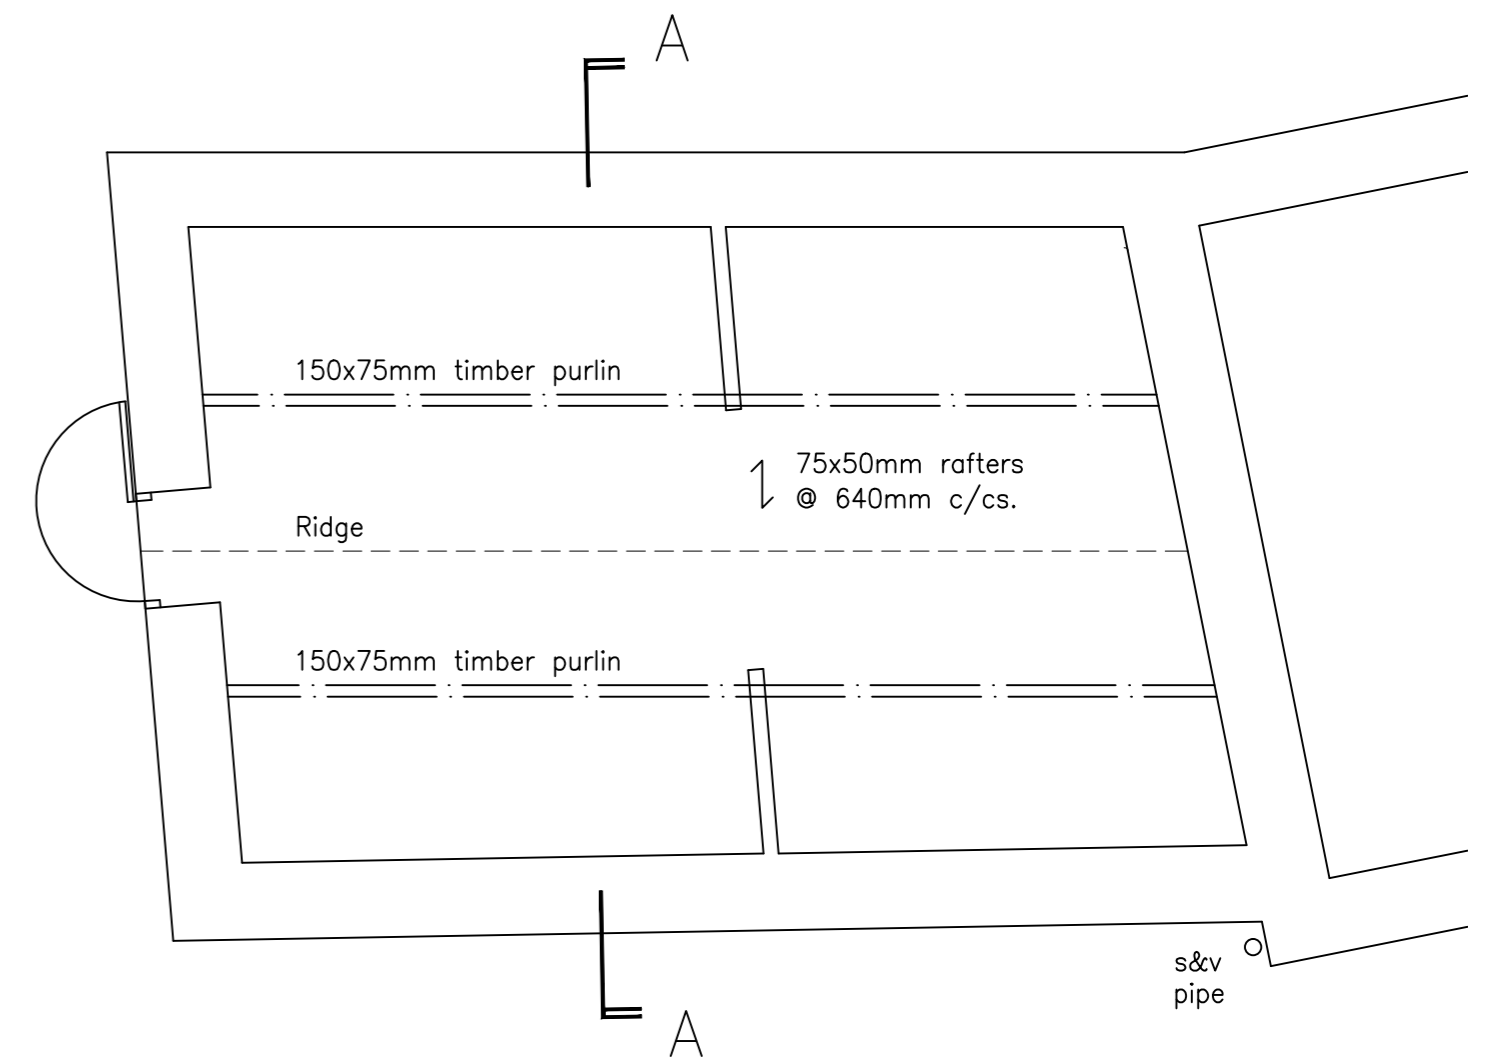


LOFT

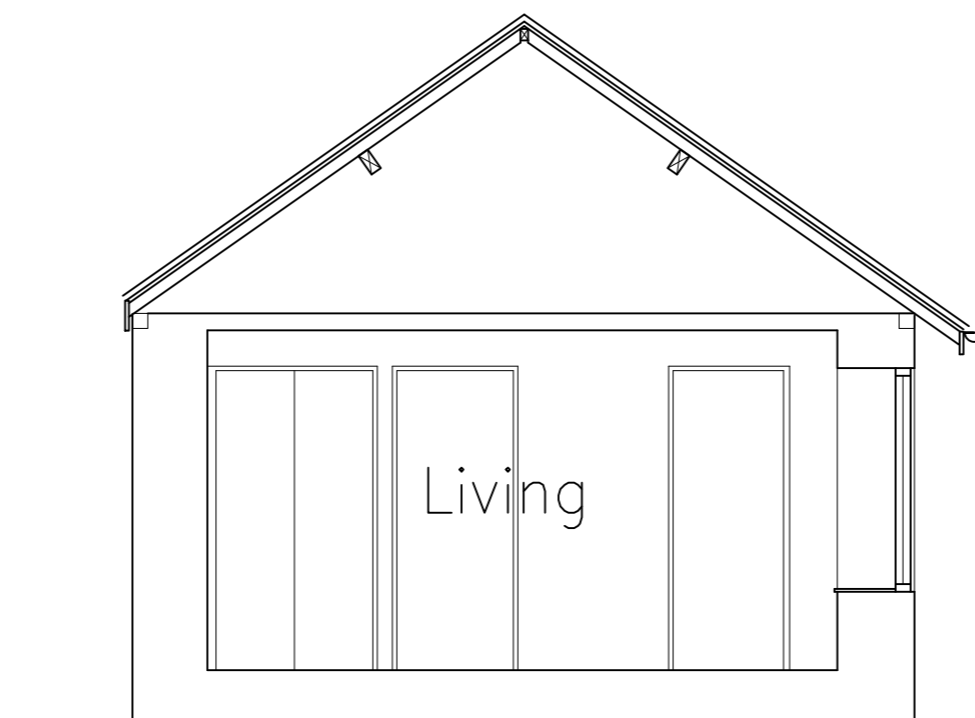


SECTION A-A (1:50)

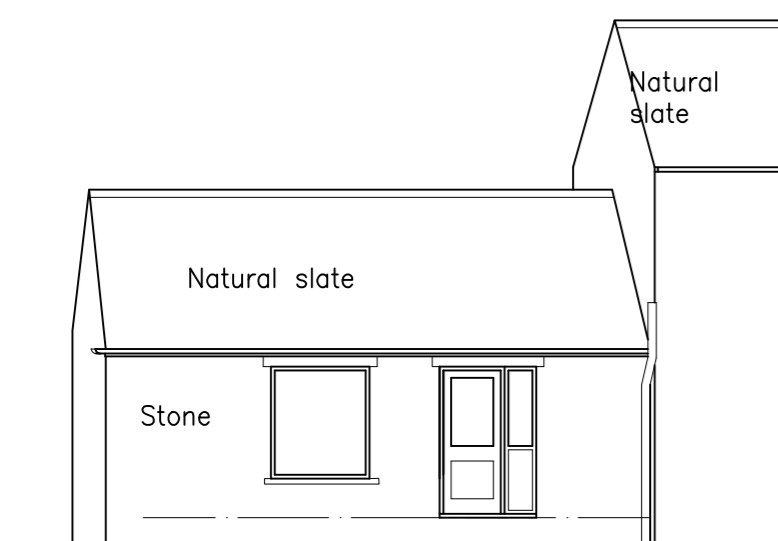

ELEVATION FACING
BANK HOUSE (1:100)

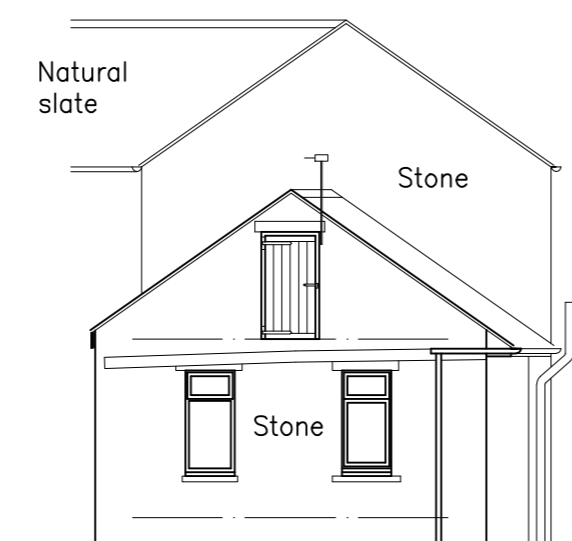

ELEVATION FACING
ROAD (1:100)

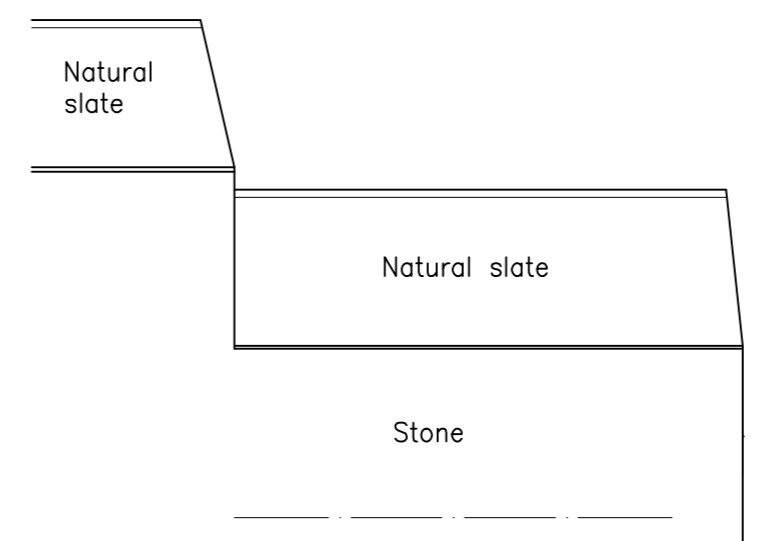

REAR ELEVATION (1:100)

PLANS, ELEVATIONS &
SECTION AS EXISTING

Kinesis Design

Tel: 0114 2621966

Mrs K Winn,
Proposed Alterations to Existing
Granny Flat,
Bank House, Bank Lane,
Wortley.

