


- KEY:**
- CINEMA**
    - AREA: 2,581m<sup>2</sup>
  - RESTAURANT UNITS**
    - UNIT A - 116m<sup>2</sup>
    - UNIT B - 278m<sup>2</sup>
    - UNIT C - 177m<sup>2</sup>
    - UNIT D - 372m<sup>2</sup>
    - UNIT E - 334m<sup>2</sup>
    - UNIT F - 269m<sup>2</sup>
  - NEW / AMENDED RETAIL STORAGE**
    - ASSOCIATED WITH NEXT: 81m<sup>2</sup>
    - ASSOCIATED WITH UNIT 16A-16B: 120m<sup>2</sup>
  - MANAGEMENT SUITE / CONTROL ROOM**
    - AREA: 212m<sup>2</sup>
  - CIRCULATION**
    - EVENING ROUTE AVOIDING RETAIL MALL AVAILABLE ALSO DURING DAYTIME
    - ESCALATOR TO STRENGTHEN DAYTIME ACCESS
  - MALL**
    - NEW ESCALATOR
    - EXISTING PUBLIC LIFTS
    - NEW PUBLIC LIFT
    - EXISTING SERVICE LIFT
    - NEW SERVICE LIFT
    - FIRE ESCAPE ROUTE
    - FIRE ESCAPE STAIR
  - ANCILLARY**
    - NEW SUBSTATION
    - RESTAURANT CO2 DELIVERY ENTRY POINT
  - LANDSCAPE**
    - NEW PAVED AREAS : MARSHALLS CHARCOON PAVING
  - 100.00 LEVEL

**PLANNING APPLICATION**  
 REQUEST IMMEDIATELY CONSTRUCTION ISSUE FROM ARCHITECT IF THIS DRAWING IS ON SITE

Copyright of this drawing and all designs and detail on it remains the property of Craig Foster Architects and has not been released to any other party unless specifically documented in writing. Do not scale this drawing. Check all dimensions and detail on site before proceeding. Report any discrepancies before proceeding.

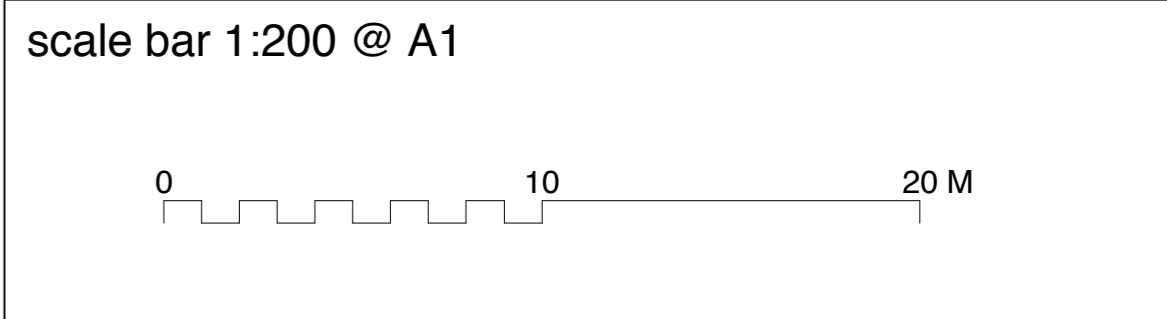

client : **Alhambra shopping centre**

job title : **GALLERY LEVEL CINEMA / RESTAURANT DEVELOPMENT**

dwg. title : **GALLERY LEVEL AS PROPOSED**

**CRAIG FOSTER ARCHITECTS**

	STANDARD	LUXURY	RECLINER	SOFA	ACCESSIBLE	TOTAL
AUDITORIUM 1	-	167	15	16	2	200
AUDITORIUM 2	-	226	13	22	3	264
AUDITORIUM 3	21	-	10	8	2	41
AUDITORIUM 4	35	-	10	8	2	55
AUDITORIUM 5	38	-	10	8	2	58
AUDITORIUM 6	126	-	16	16	2	160
AUDITORIUM 7	74	-	8	10	2	94
AUDITORIUM 8	40	-	12	12	2	66
AUDITORIUM 9	40	-	12	12	2	66
AUDITORIUM 10	77	-	9	10	2	98
<b>TOTAL</b>	<b>451</b>	<b>393</b>	<b>115</b>	<b>122</b>	<b>21</b>	<b>1102</b>

date : 23.02.2017  
 scale : 1:200@A0  
 1:565@A3

dwg no. **13160(5)109**

rev