


Location Plan 1:1000

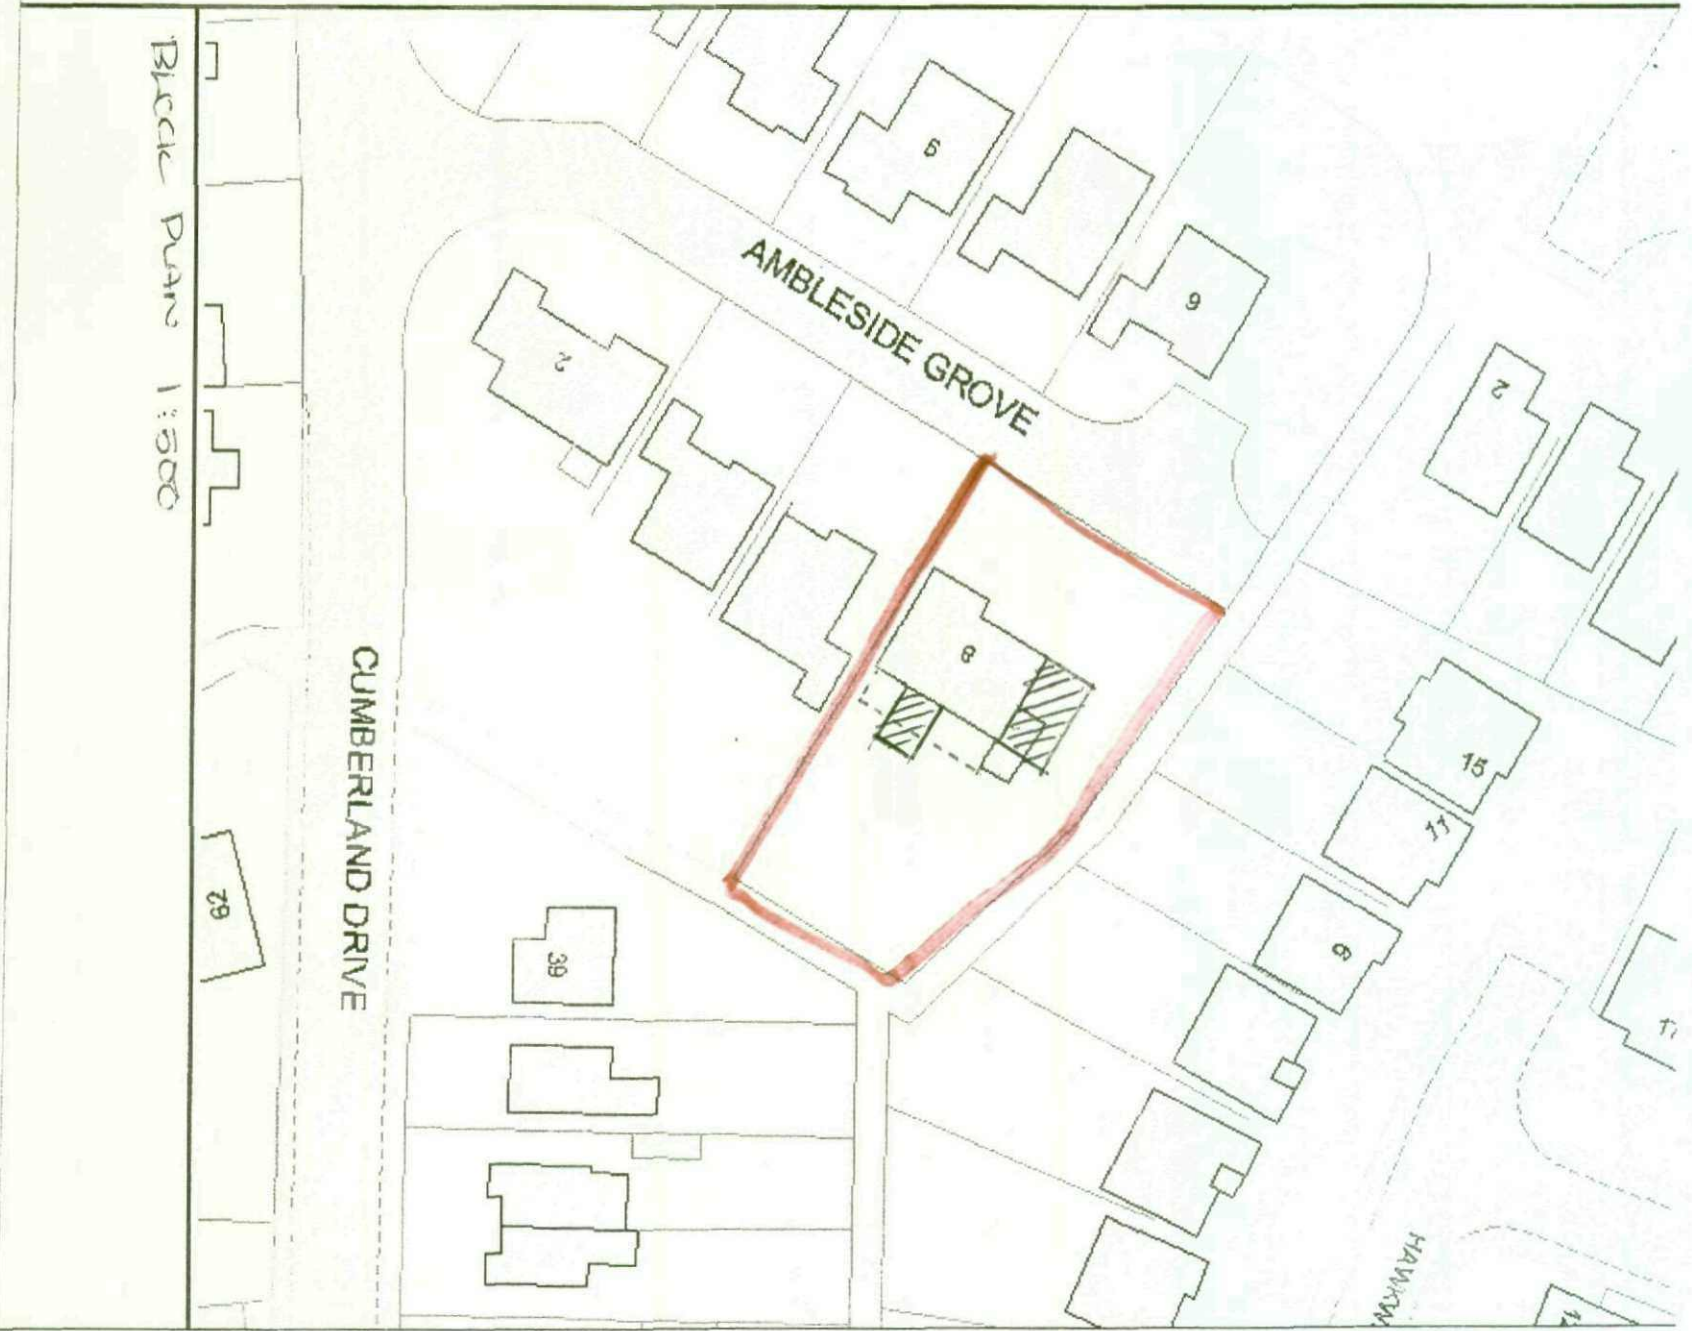

Block Plans 1:500

CUMBERLAND DRIVE

AMBLESIDE GROVE

HAWKIN

29

39

2

5

6

8

15

17

18

11

12