
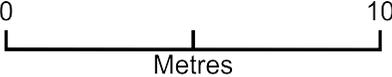


Dropped kerb

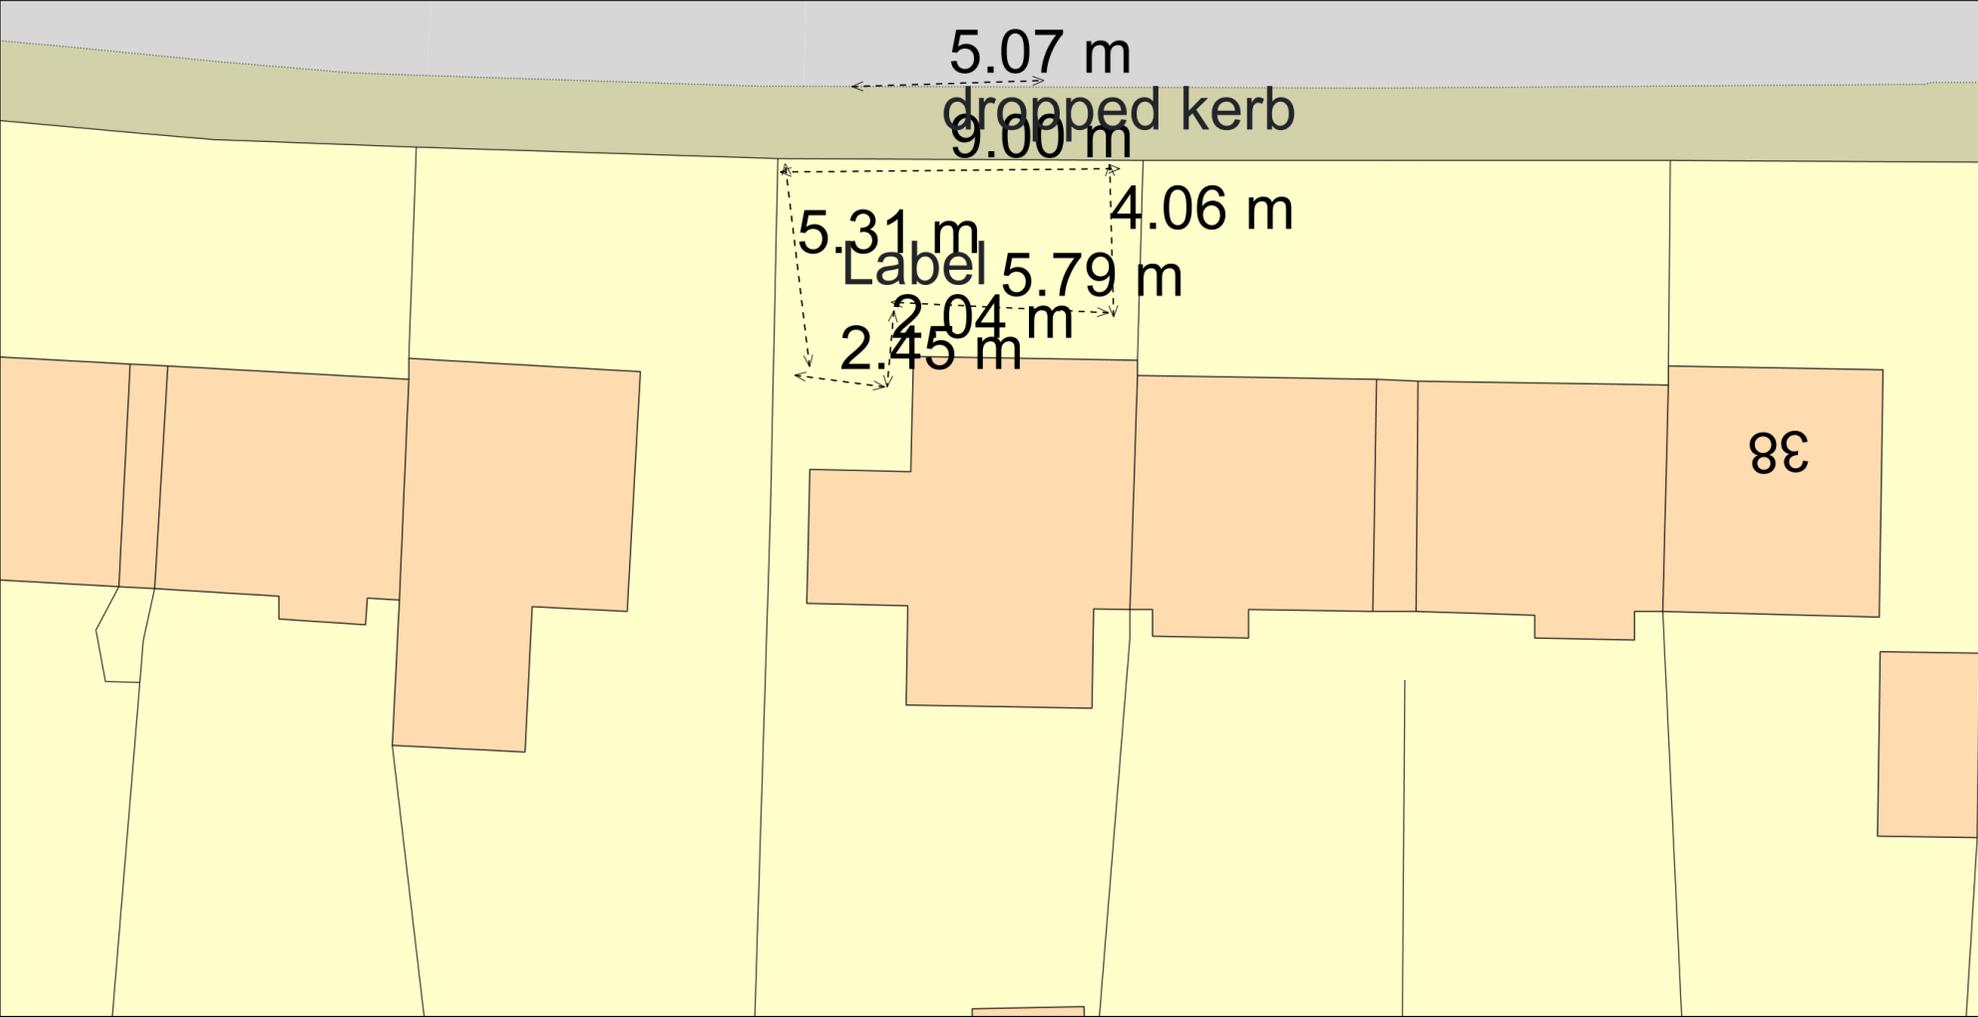

Plan Produced for: Greg Riley
Date Produced: 13 Jul 2025
Plan Reference Number: TQRQM25194144735478
Scale: 1:200 @ A4