


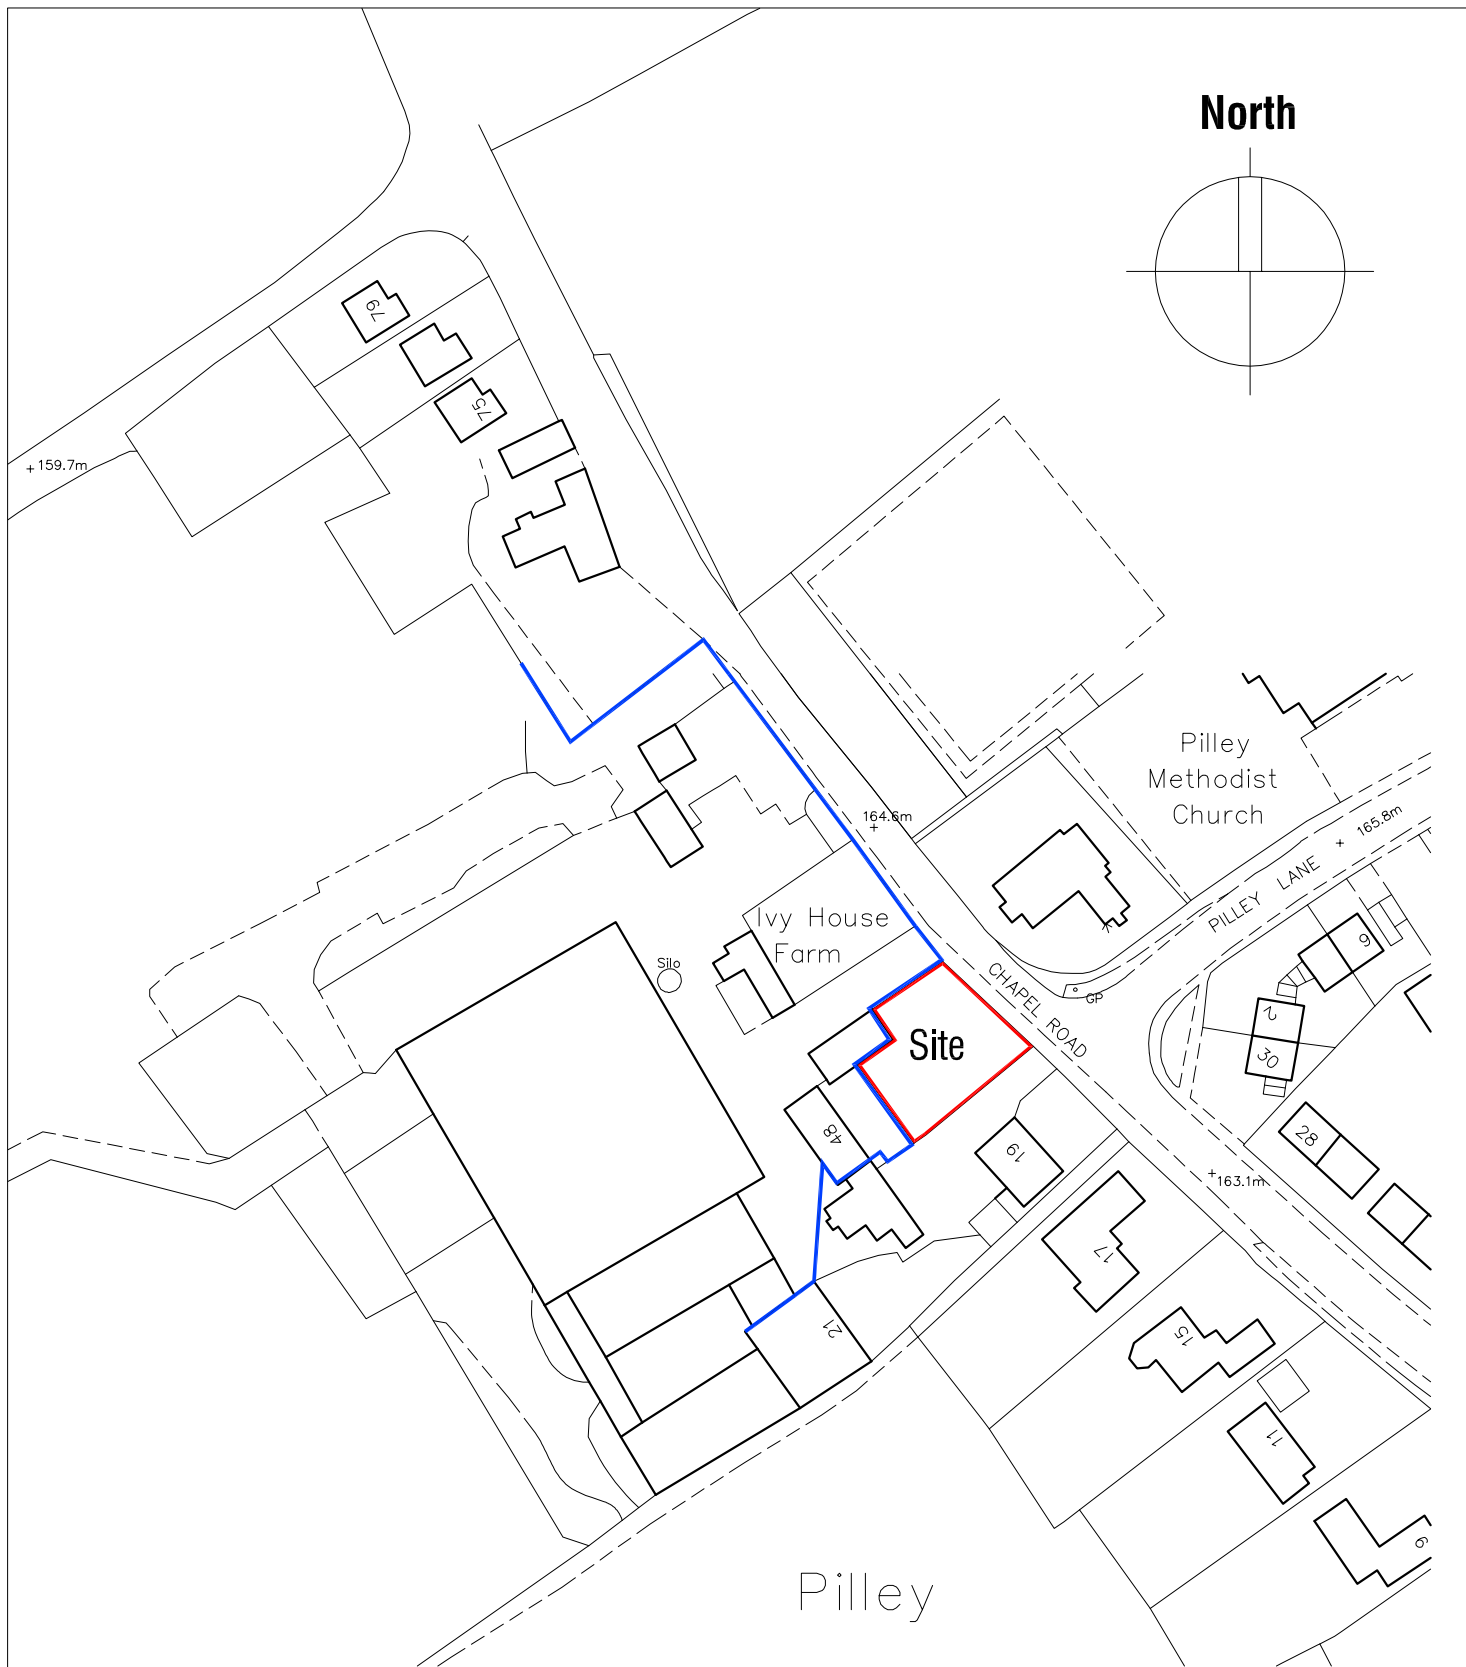

Ordnance Survey (c) Crown Copyright 2014. All rights reserved. Licence number 100022432

LAND ADJ IVY HOUSE FARM
CHapel LANE
TANKERSLEY
BARNsLEY S75 3AR

SITE LOCATION PLAN

Scale 1:1250

Date Feb 2016

Ref 14.38

Drwg No **OS1**

 **mboothdesign**

architectural design and building consultants

Fairfield House
Berneslai Close Barnsley
S70 2FL
T: 01226 286256
M: 07881898300

E: mboothdesign@btconnect.com