



Site Layout:1:200

NOTES
 DO NOT SCALE FROM THIS DRAWING.
 It is the Contractor's responsibility to check all governing dimensions and verify all dimensions on site before commencing any work or making any shop drawings.
 This drawing is to be read in conjunction with schedules of work, specifications, bills of quantities and other relevant information. Any discrepancies are to be reported to the Project Architect.
 Work and materials are to be in accordance with the Building Regulations and to comply with the relevant British Standards.
 This drawing is copyright of Mark Brotherton Ltd and should not be reproduced in whole or part without their written permission.

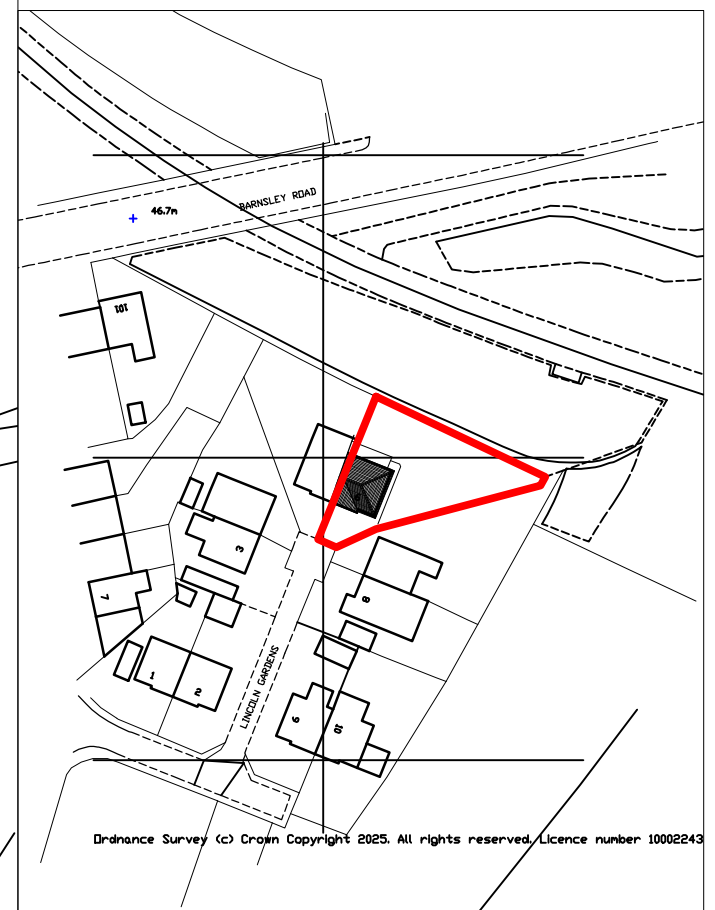

Site Location
 1:1250

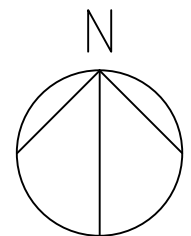

Ordnance Survey (c) Crown Copyright 2025. All rights reserved. Licence number 10002243

Rev.	Date:	Notes:

FOX ARCHITECTURE & DESIGN
 Fox Cottage, Whitley Road, Whitley
 West Yorkshire, WF12 0LU
 T 01924 459231
 E info@foxarchitecture.co.uk
 www.foxarchitecture.co.uk

Client: Mr & Mrs Jordan Nicholls	
Project: 6 Lincoln Gardens Goldthorpe, Rotherham S63 9AH	
Drawing: Existing Location	
Date: Jan 2025	Scale: 1:1250, 1:200 @ A3
Drawing No: 2425/100	Rev: