



This drawing is the copyright and remains the property of Charrette Architecture Ltd and must not be reproduced in whole or in part without their written permission.
 Do not scale from this drawing. Refer to printed dimensions only. All dimensions are to be checked by using site measurements and discrepancies reported to the designers.
 This drawing must be read in conjunction with all other Consultants and Subcontractors drawings, together with any written specifications and relevant contract documents.

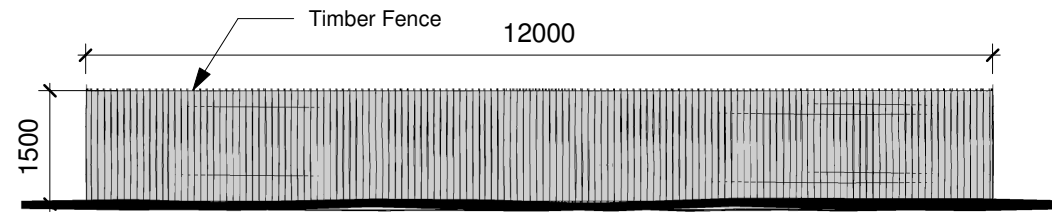


North
Elevation
Solar Area

Scale 1 : 100

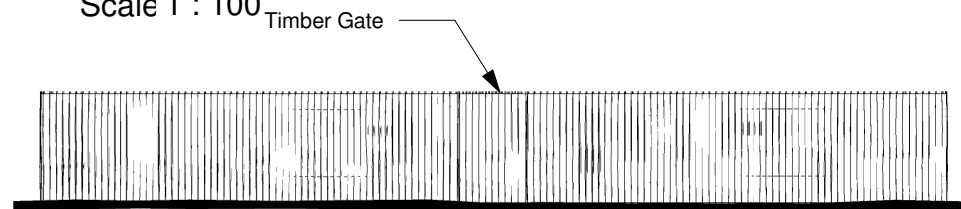


South
Elevation
Solar Area

Scale 1 : 100

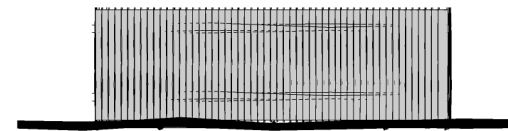


East
Elevation
Solar Area

Scale 1 : 100

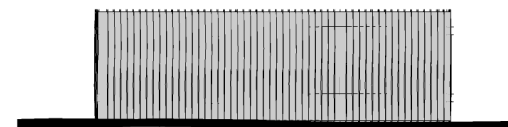



West
Elevation
Solar Area

Scale 1 : 100

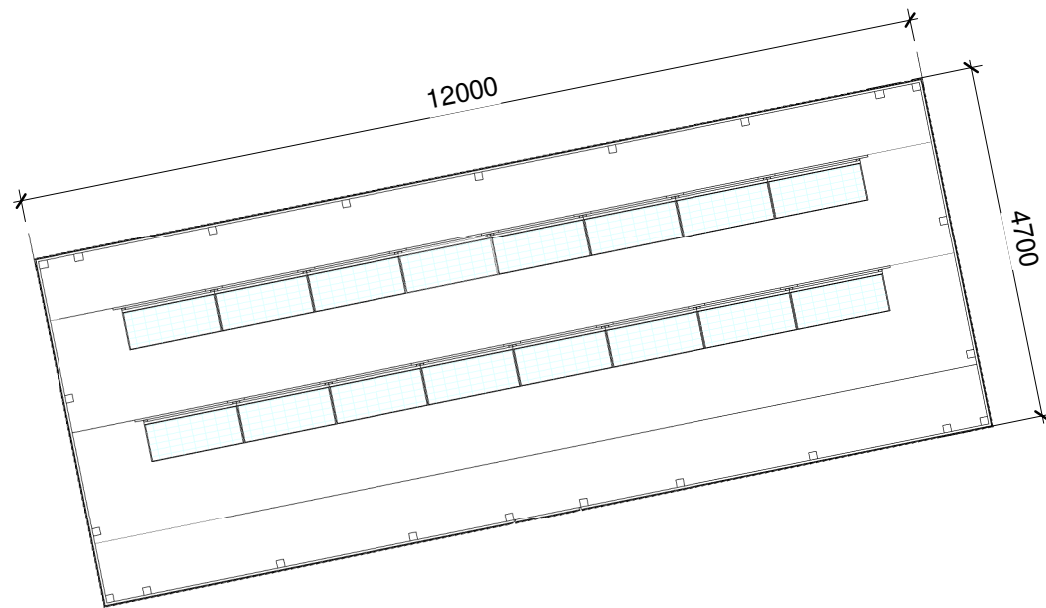

Solar Area
Plan
Scale 1 : 100

Solar Area
Image
Scale

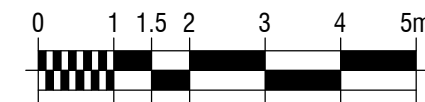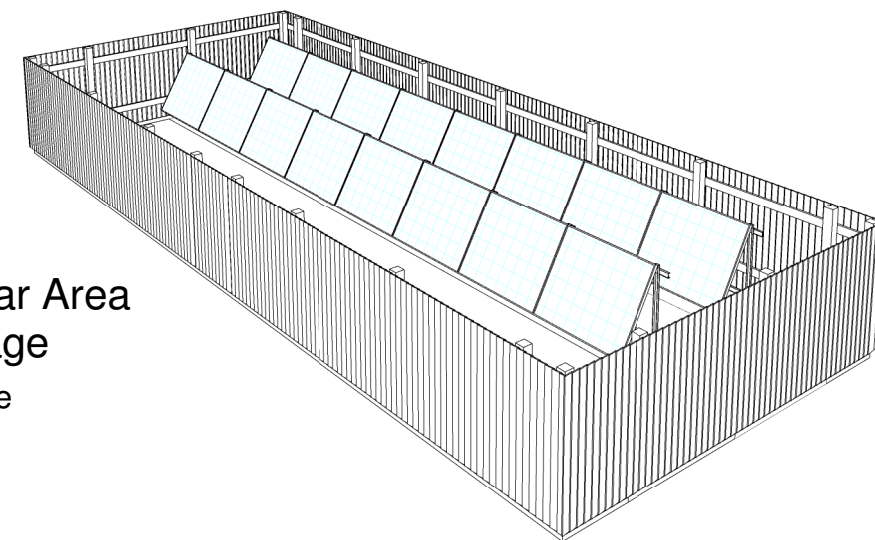

1:100 SCALE BAR



REV	General revisions	DRJ	15/07/17
Issue	Planning		
Project Ref.	102-17	Drawing No.	P07
Revision	A		