




**Existing First Floor
Layout** Scale 1:100

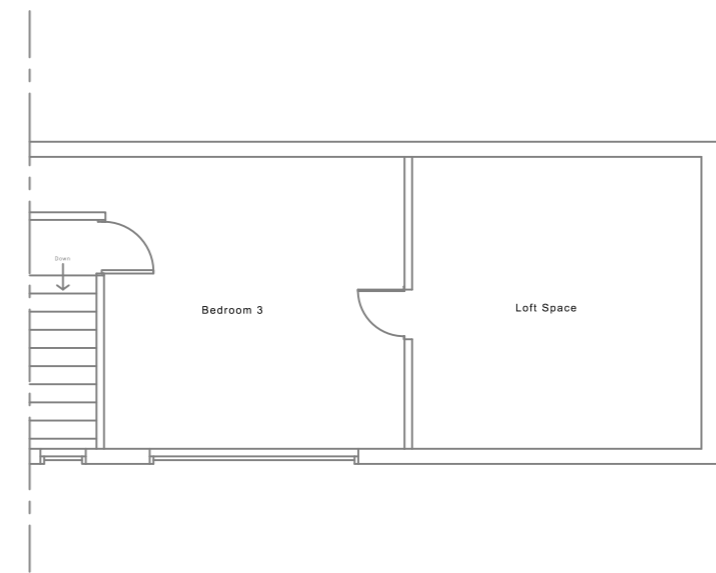

**Proposed First Floor
Layout** Scale 1:100

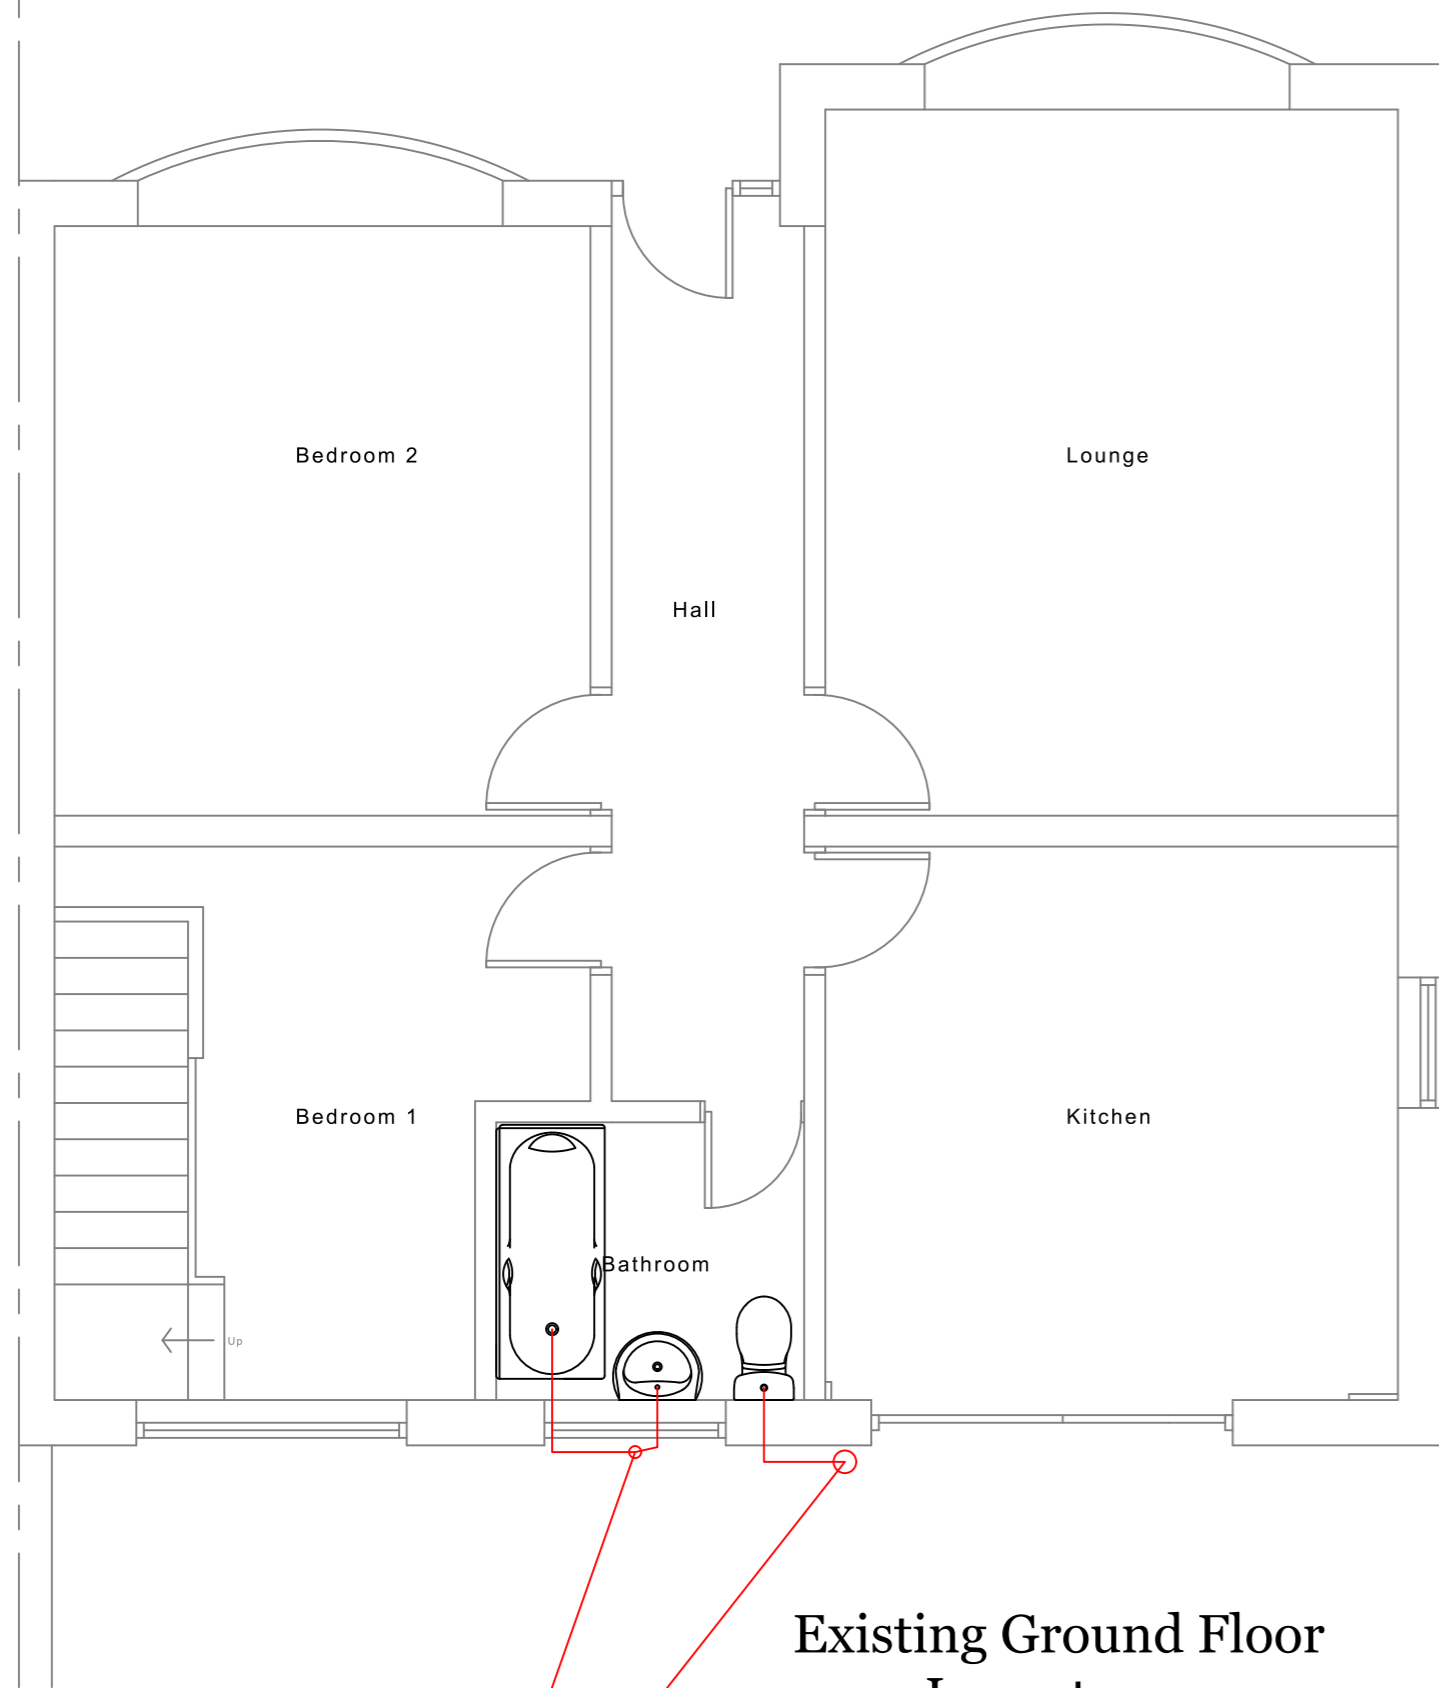

**Existing Ground Floor
Layout** Scale 1:50

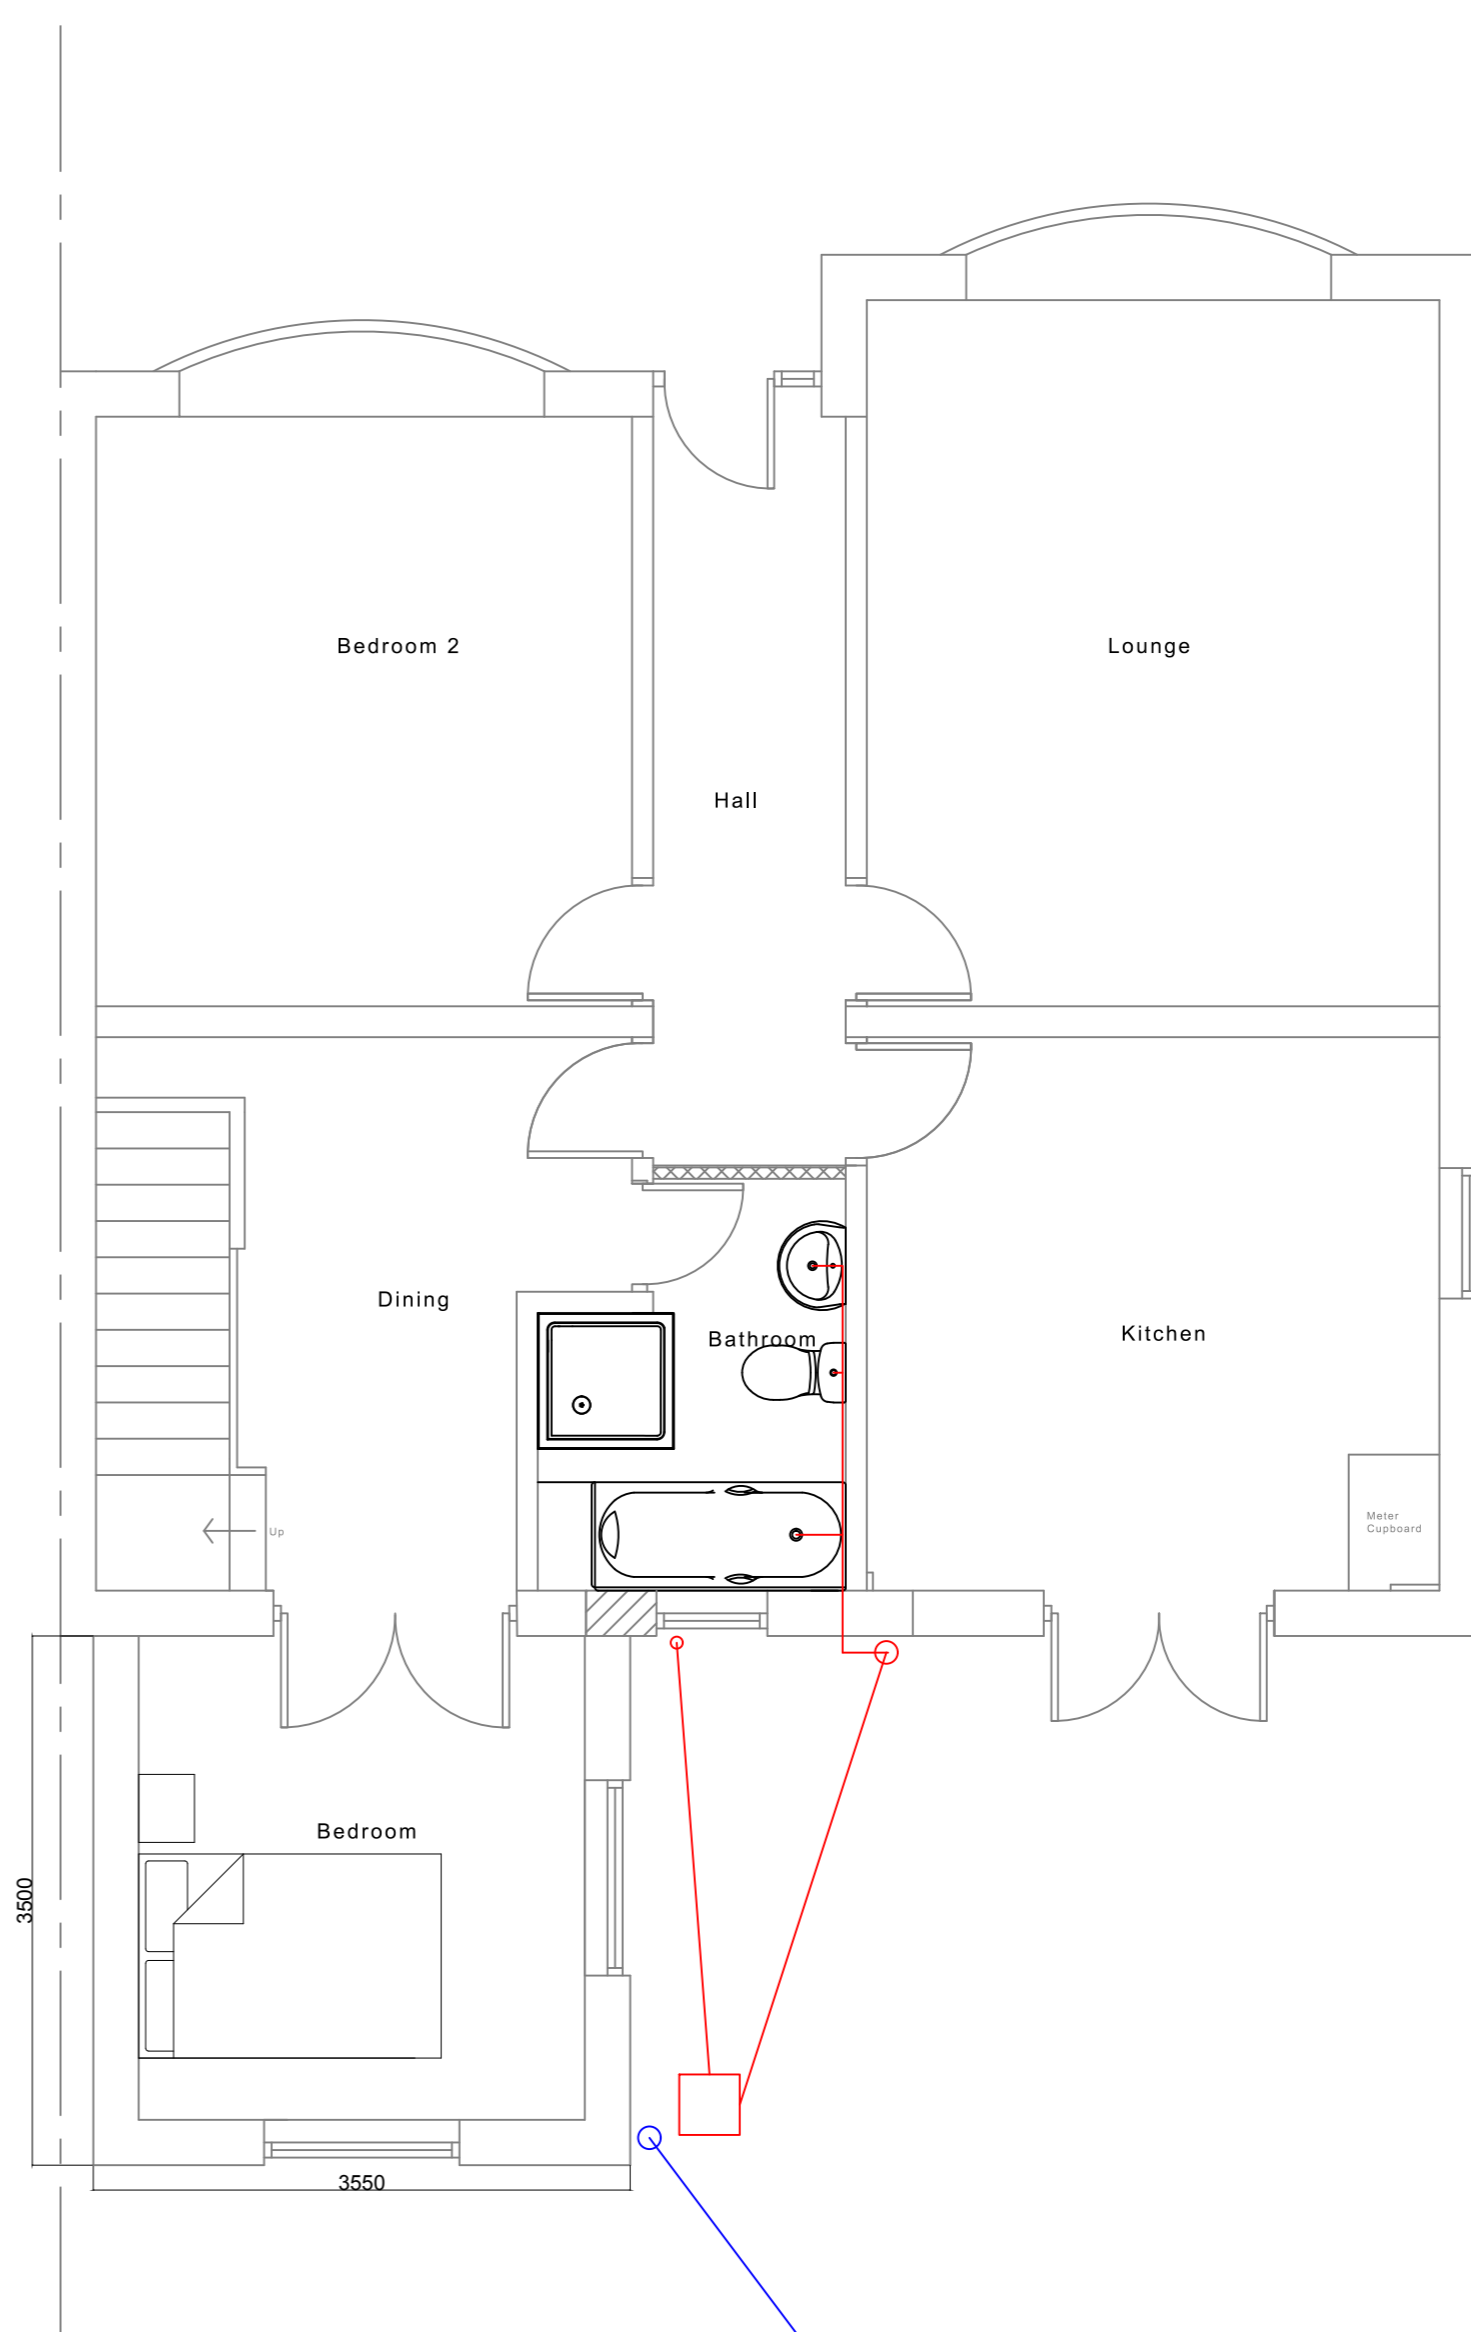

**Proposed Ground Floor
Layout** Scale 1:50

Rev.	Date	Revision Details



Pole Star Property Services Ltd
5 Long Meadows, Everton,
Doncaster, DN10 5BL
Tel: 07551050402
e-mail: info@polestarpropertyservices.co.uk
www.polestarpropertyservices.co.uk

Client: Mrs Janet Wild
Project: 48 Lynwood Drive, Carlton, Barnsley
Title: Existing & Proposed Layouts

Scale: 100, 1:50 @ A2
Date: November 2017
Drawn: C.Mason
Dwg No: 117 - 01