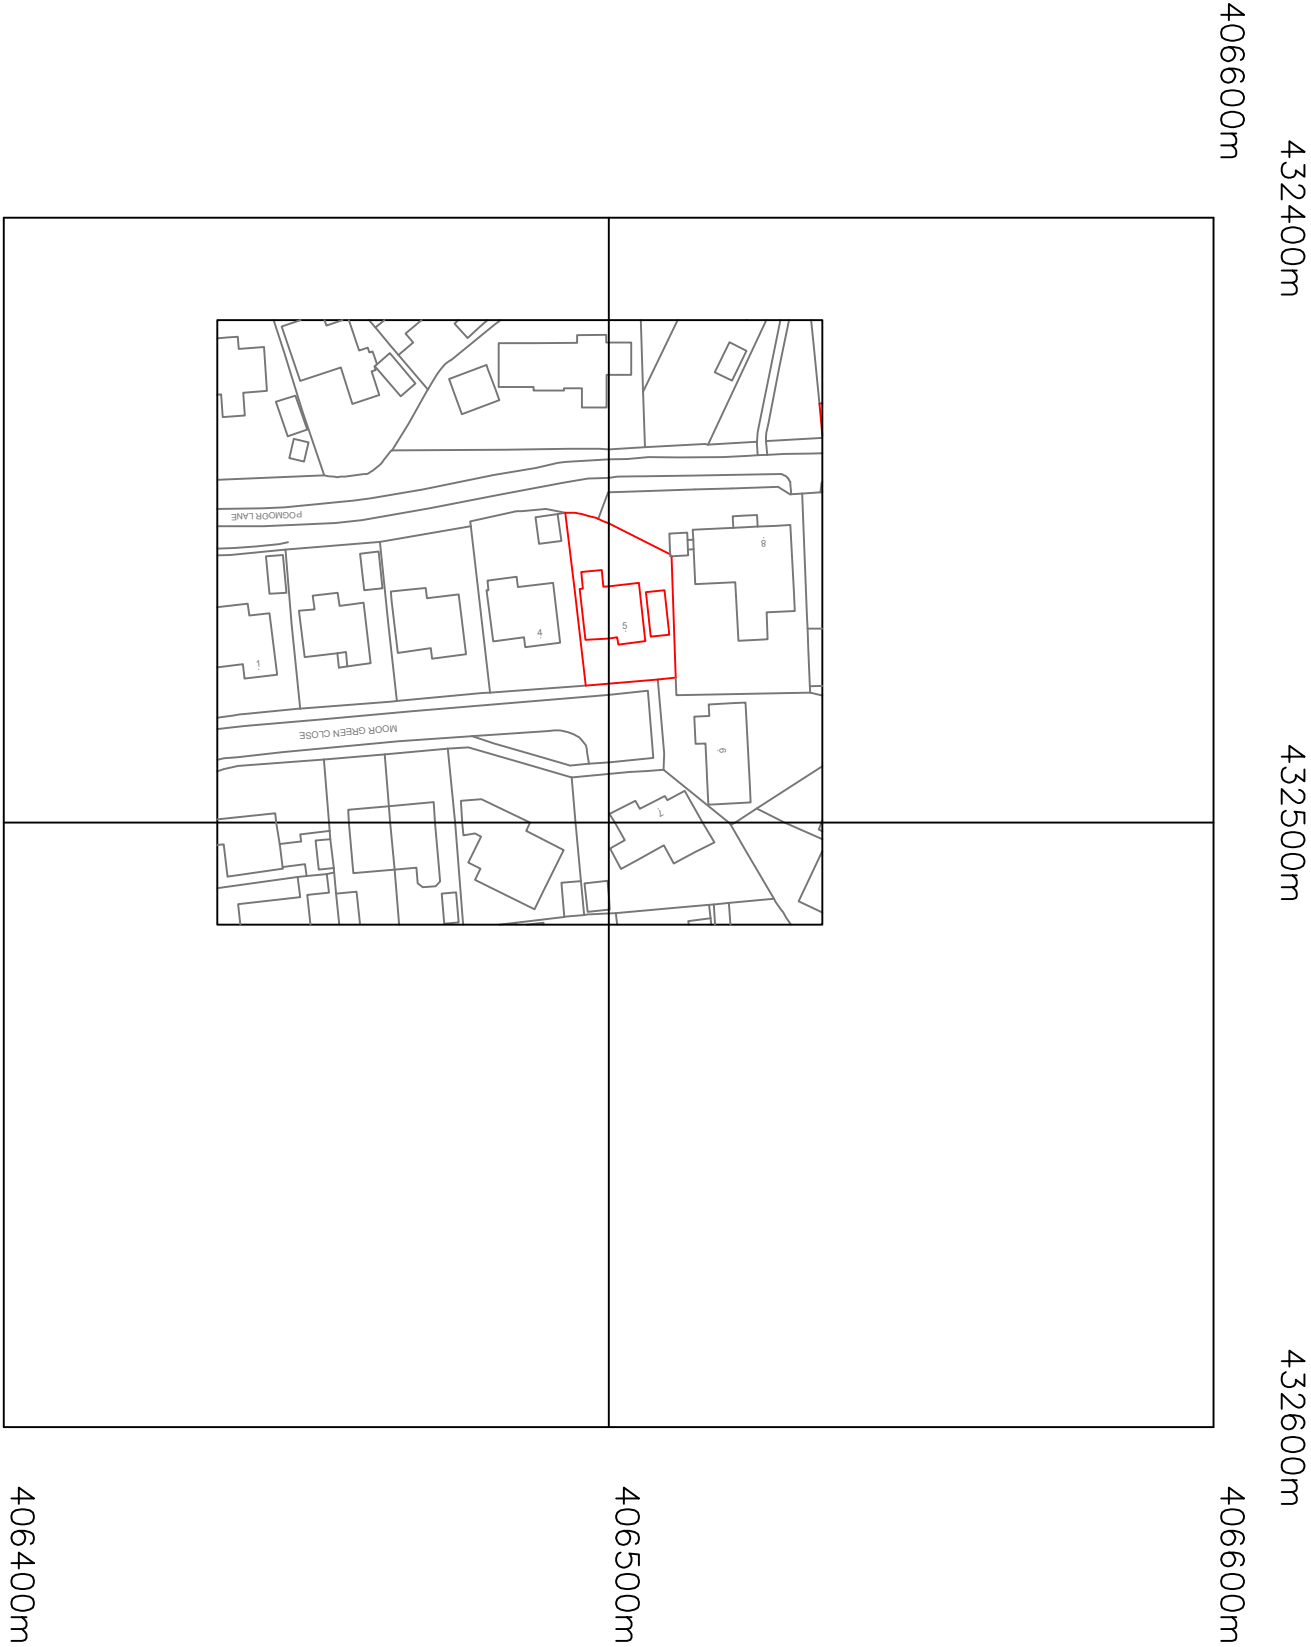
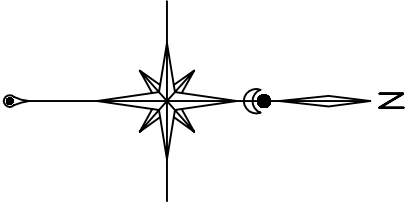
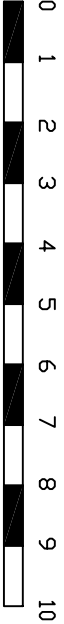


CLIENT 5 MOOR GREEN CLOSE BARNESLEY		TITLE LOCATION PLAN		SCALE 1 : 1250 @ A3		REV	
				DATE 02/04/2024		DRG No GENERAL PLAN	