


**PROPOSED SINGLE STOREY
REAR EXTENSION
2 MAYFIELD COURT
OXSPRING S36 8YY
SCALE 1:50
DRWG No P1A**

REV A 15/3/2024 window to replace bi folds

A3

PRELIMINARY

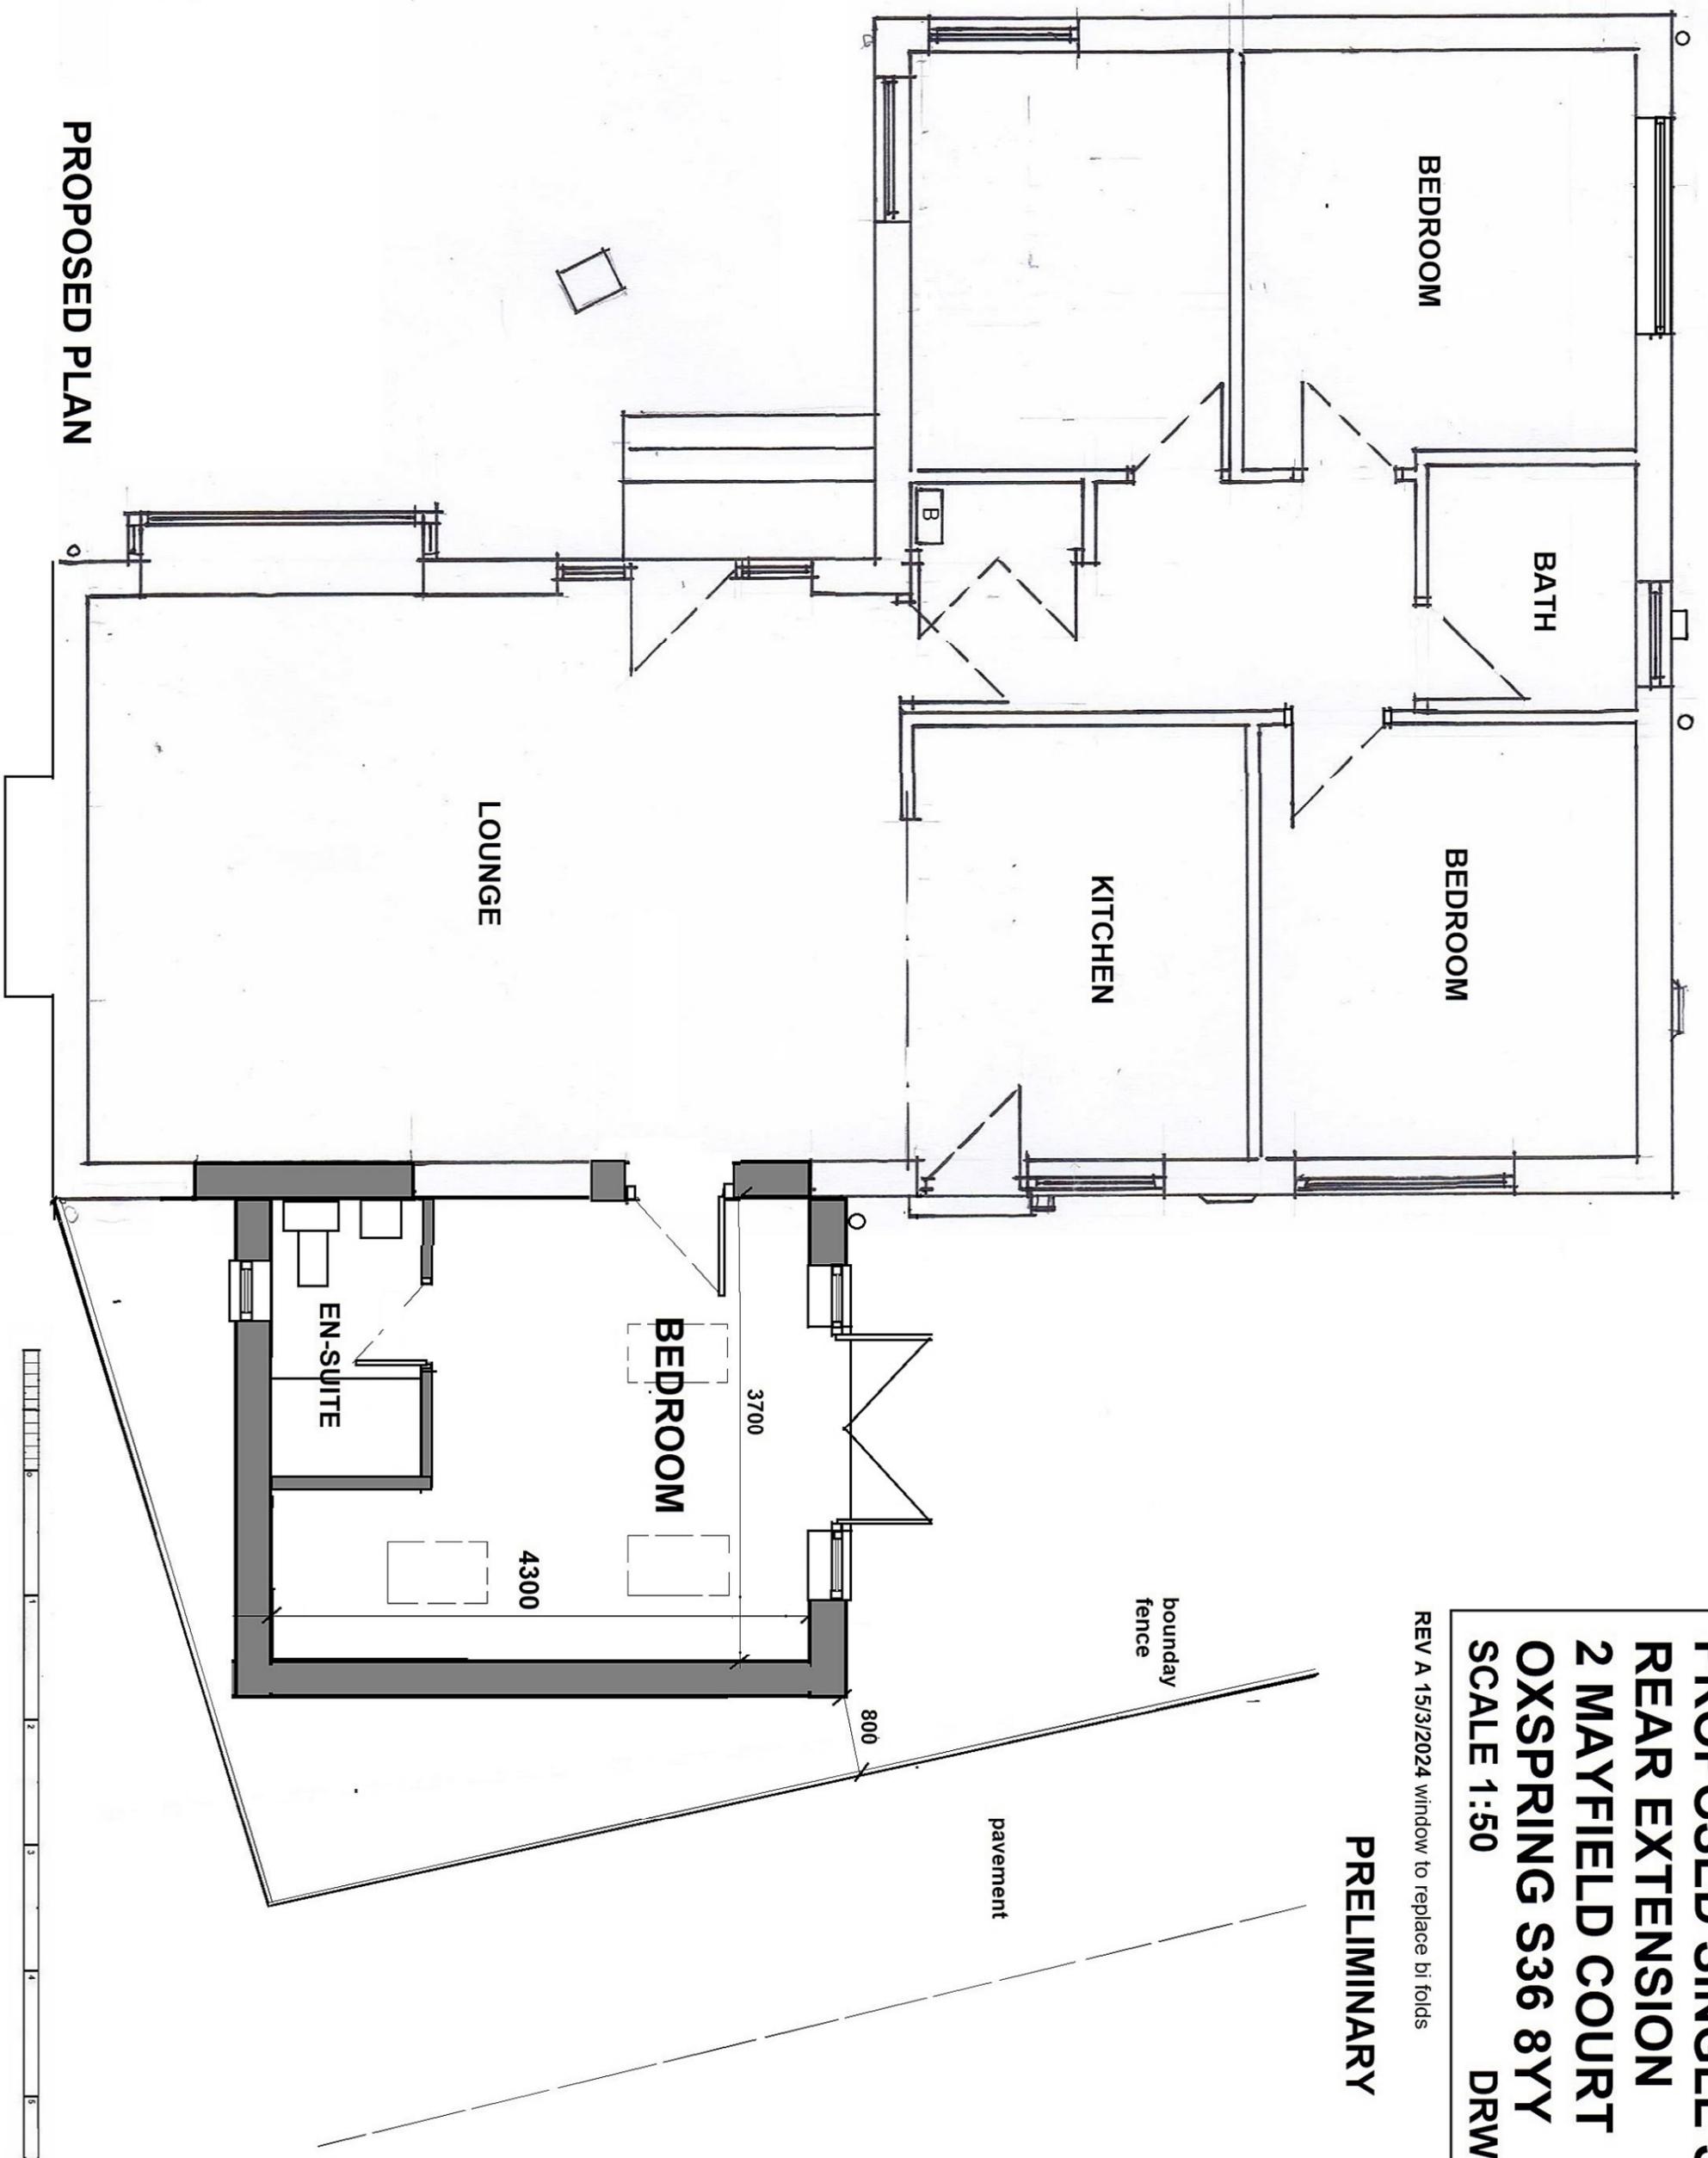

PROPOSED PLAN