
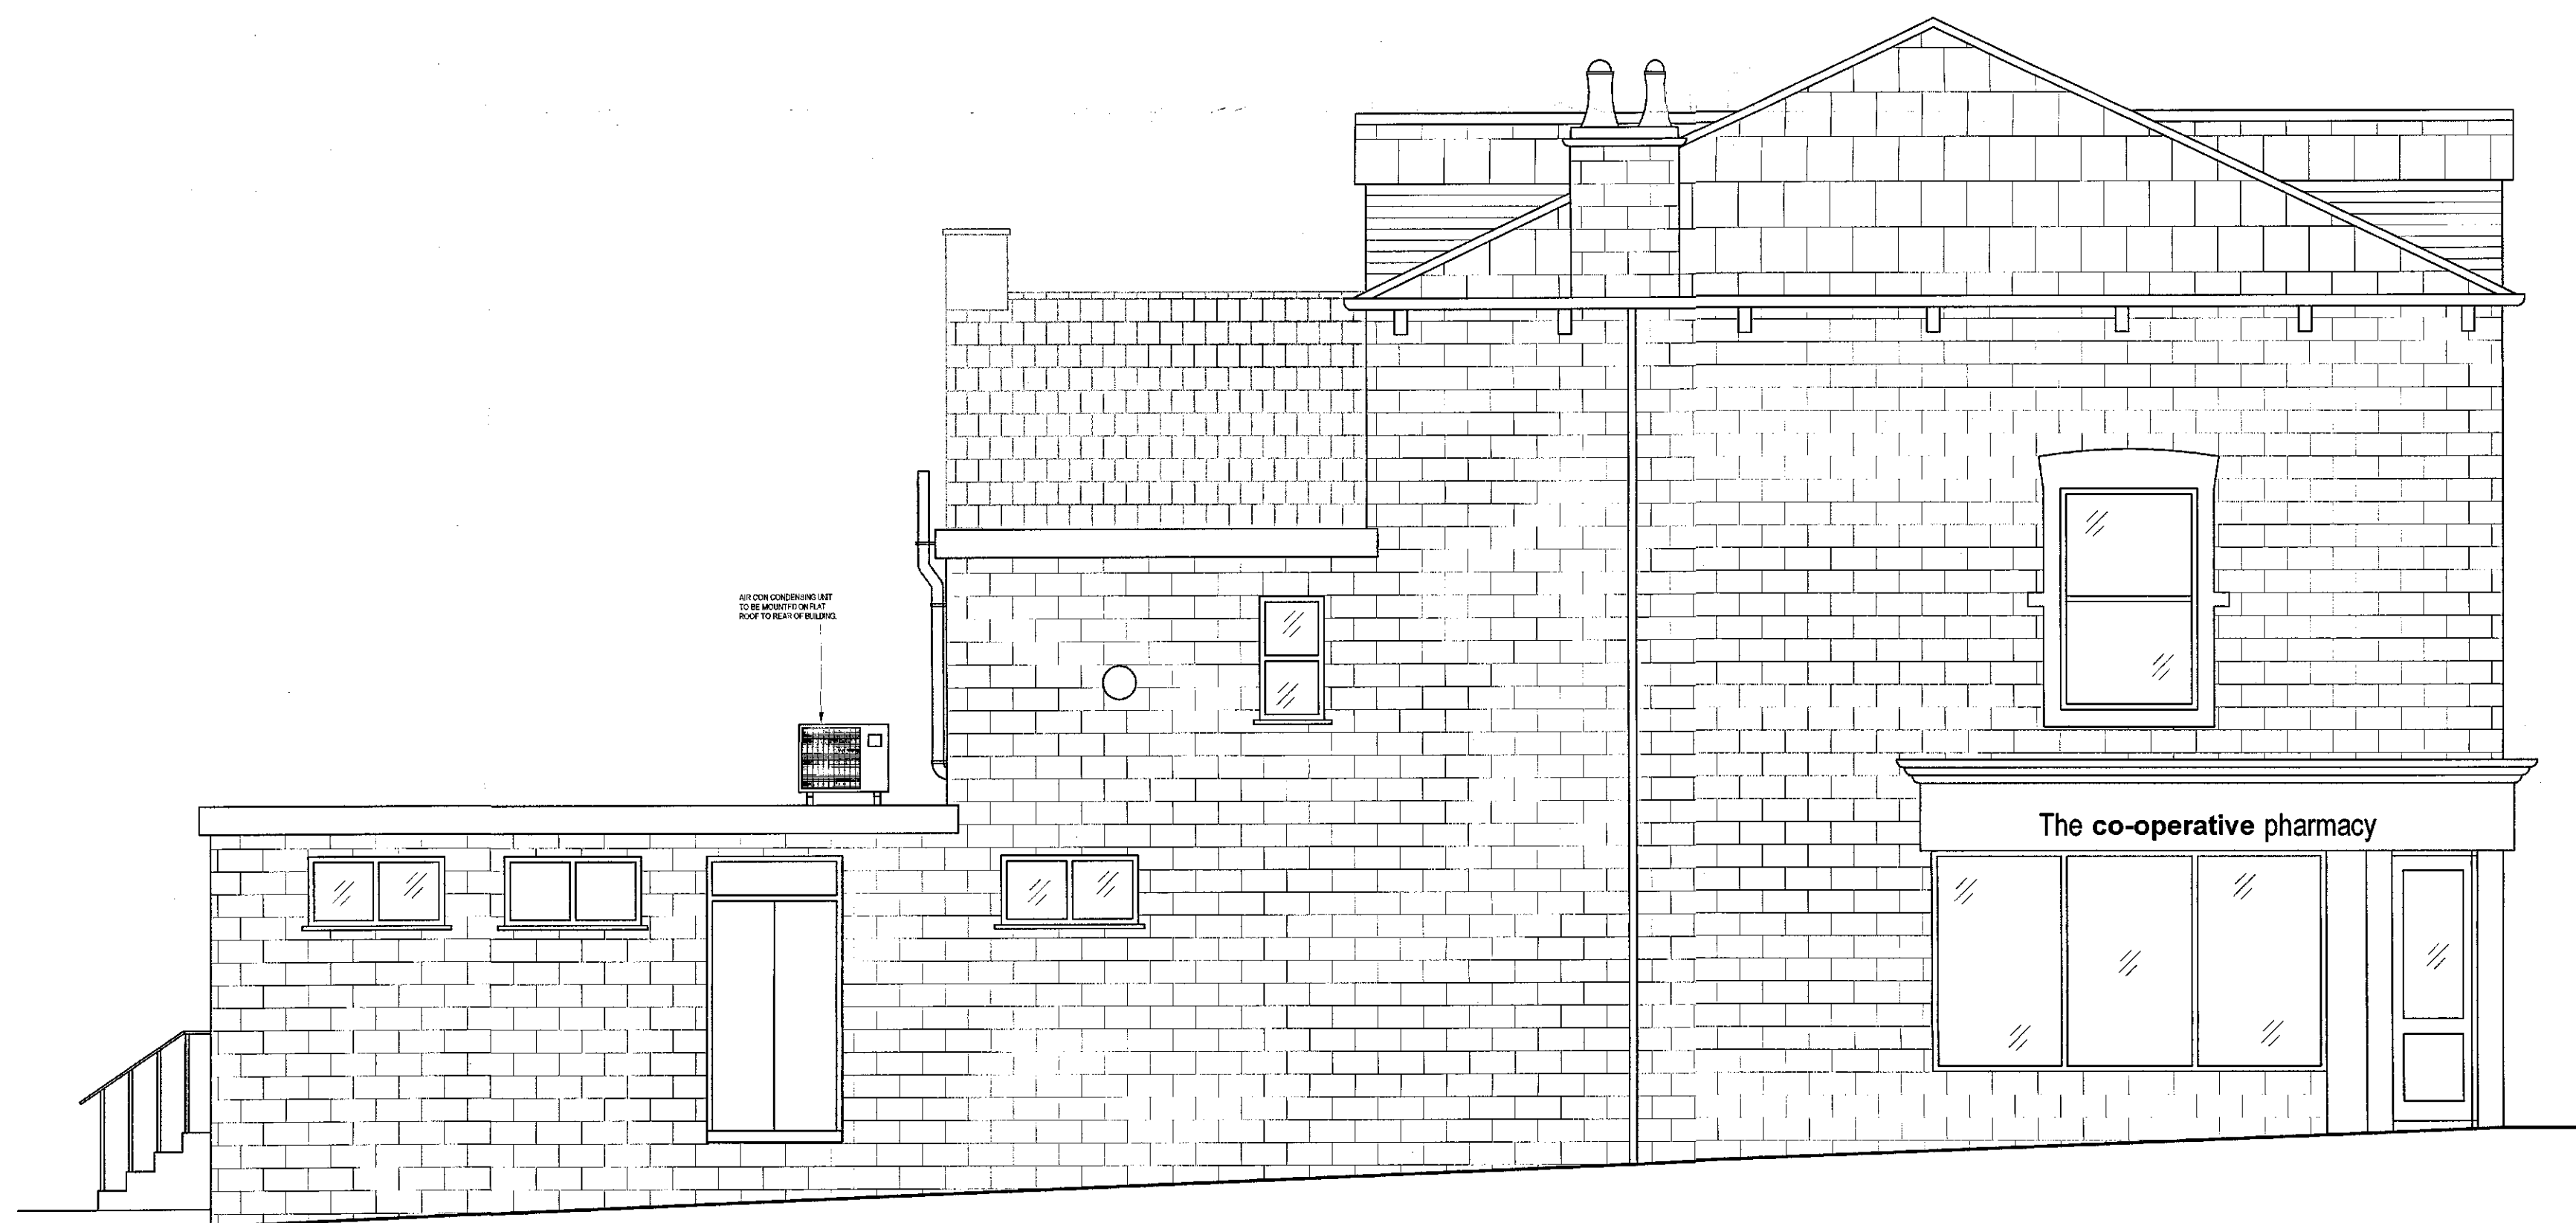


This drawing, the works & concepts depicted are copyright & may not be reproduced or made use of, either directly or indirectly without the express written consent of the BAPTT. Do not scale from this drawing. All heights, levels, sizes & dimensions to be checked on site before any work is put in hand.

1st Floor Layout - Scale 1:50

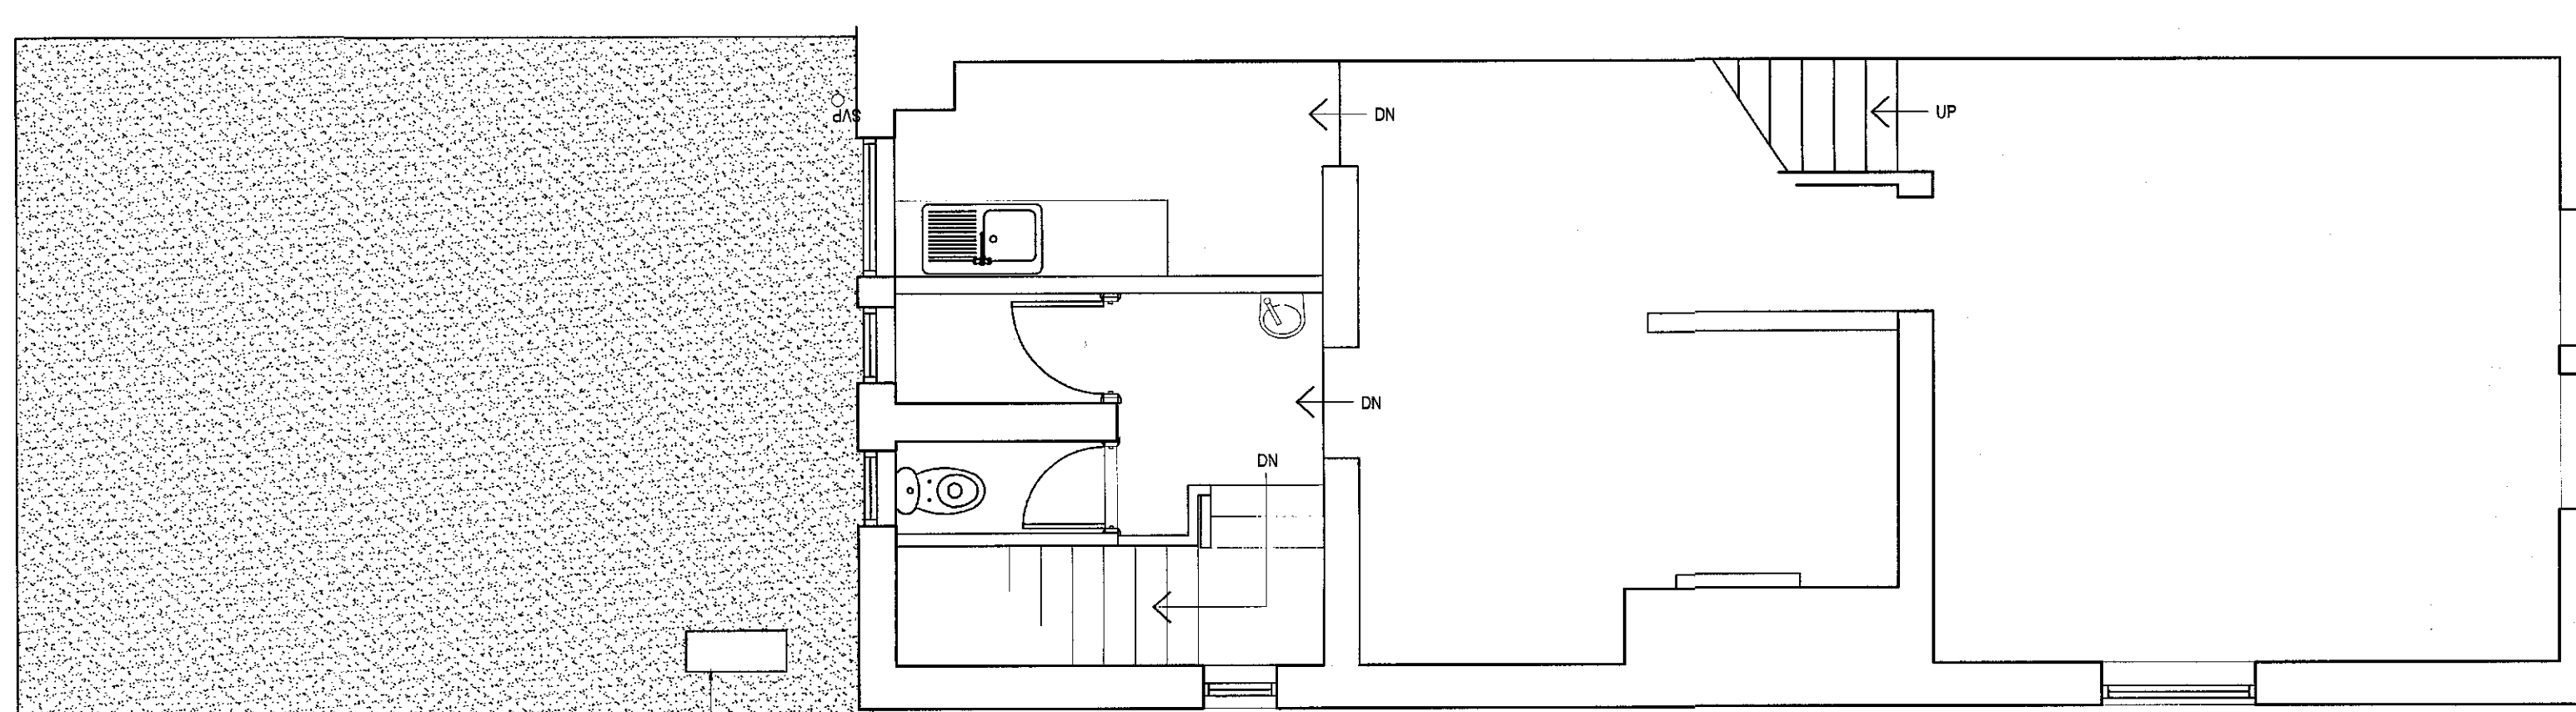

Proposed End Elevation - Scale 1:50

Rev 0  
date revised by  
checked by

**BAPTT**  
**GROUP**  
BAPTT SHOPFITTING LTD  
BAPTT JOINERY LTD  
BAPTT DESIGN

Unit 9, Kingsway Business Centre,  
Swansea West Industrial Park, Forestfach,  
Swansea, SA5 4DL  
Tel: 01792 588995 Fax: 01792 583208

e-mail: baptt@baptt-group.com  
web: www.baptt-group.com

EXPIRES 12 AUG 2013

Project CO-OP PHARMACY  
CUDWORTH, S72 8SS  
Drawing Title AIR CONDITIONING UNIT - EXTERNAL

Scale Date 30-07-13  
Drawn By RME Checked By AH Status PRELIMINARY

Drawing No 200429-CUD-RME Rev