



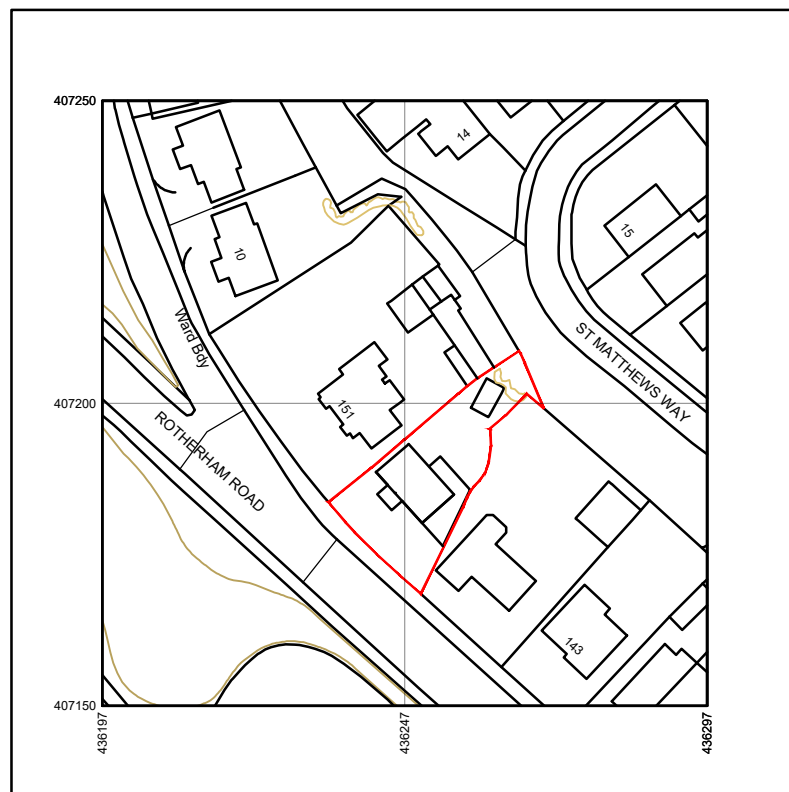

Produced on 12 May 2021 from the Ordnance Survey National Geographic Database and incorporating surveyed revision available at this date.
This map shows the area bounded by 436197 407150, 436297 407150, 436297 407250, 436197 407250, 436197 407150
Reproduction in whole or part is prohibited without the prior permission of Ordnance Survey.
Crown copyright 2021. Supplied by copla ltd trading as UKPlanningMaps.com a licensed Ordnance Survey partner (100054135).
Data licence expires 12 May 2022. Unique plan reference: v1c/628953/852723



LOCATION PLAN
1:1250

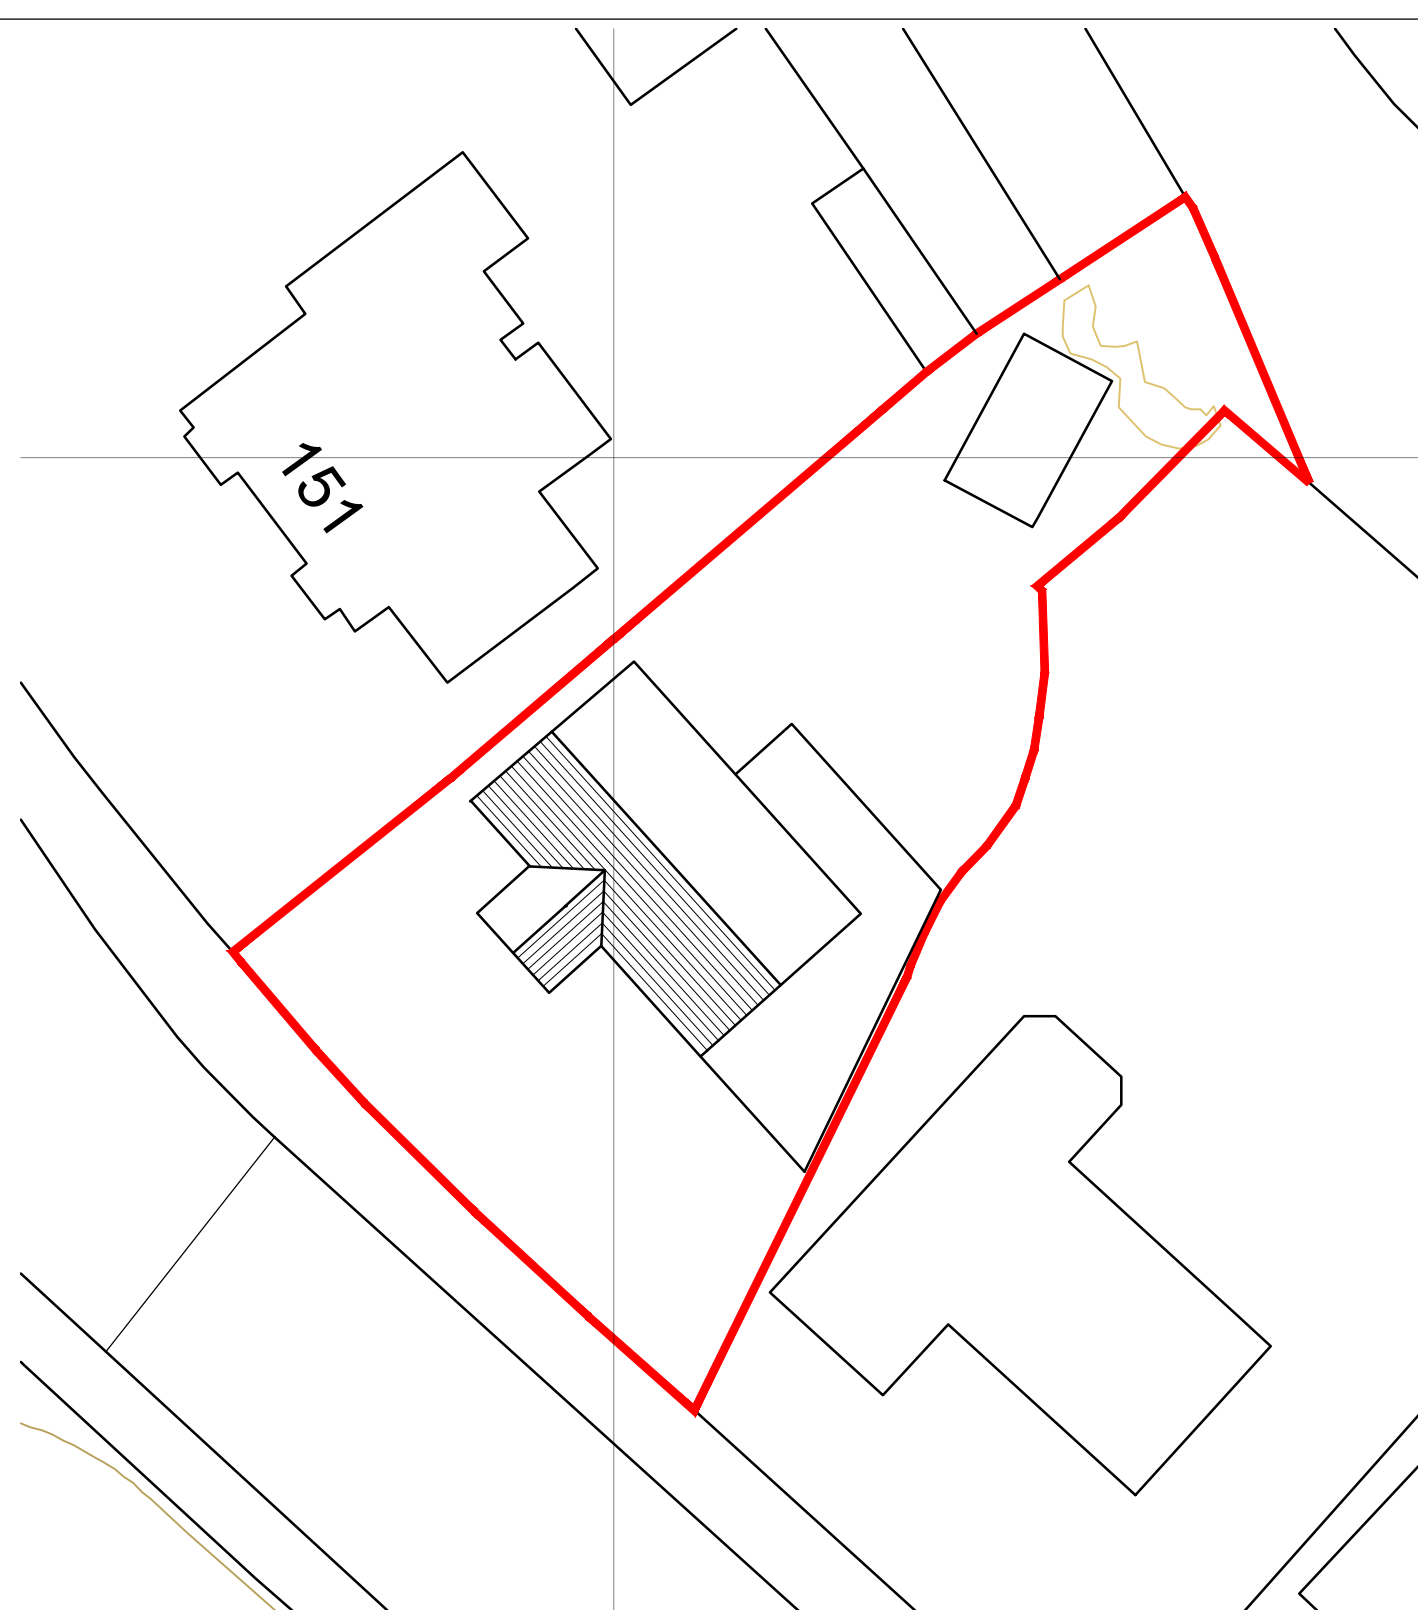

SITE PLAN
1:250

147 ROTHERHAM ROAD - PROPOSED PORCH
LOCATION & SITE PLANS
LDC19-109-06 (A3 1:1250 & 1:250)