


Signage

- INTERPRETATION
- INFORMATION SIGN
- DIRECTIONAL SIGN
- TRAIL MARKER
- LIGHTING LYME AVENUE TREES


Interpretation

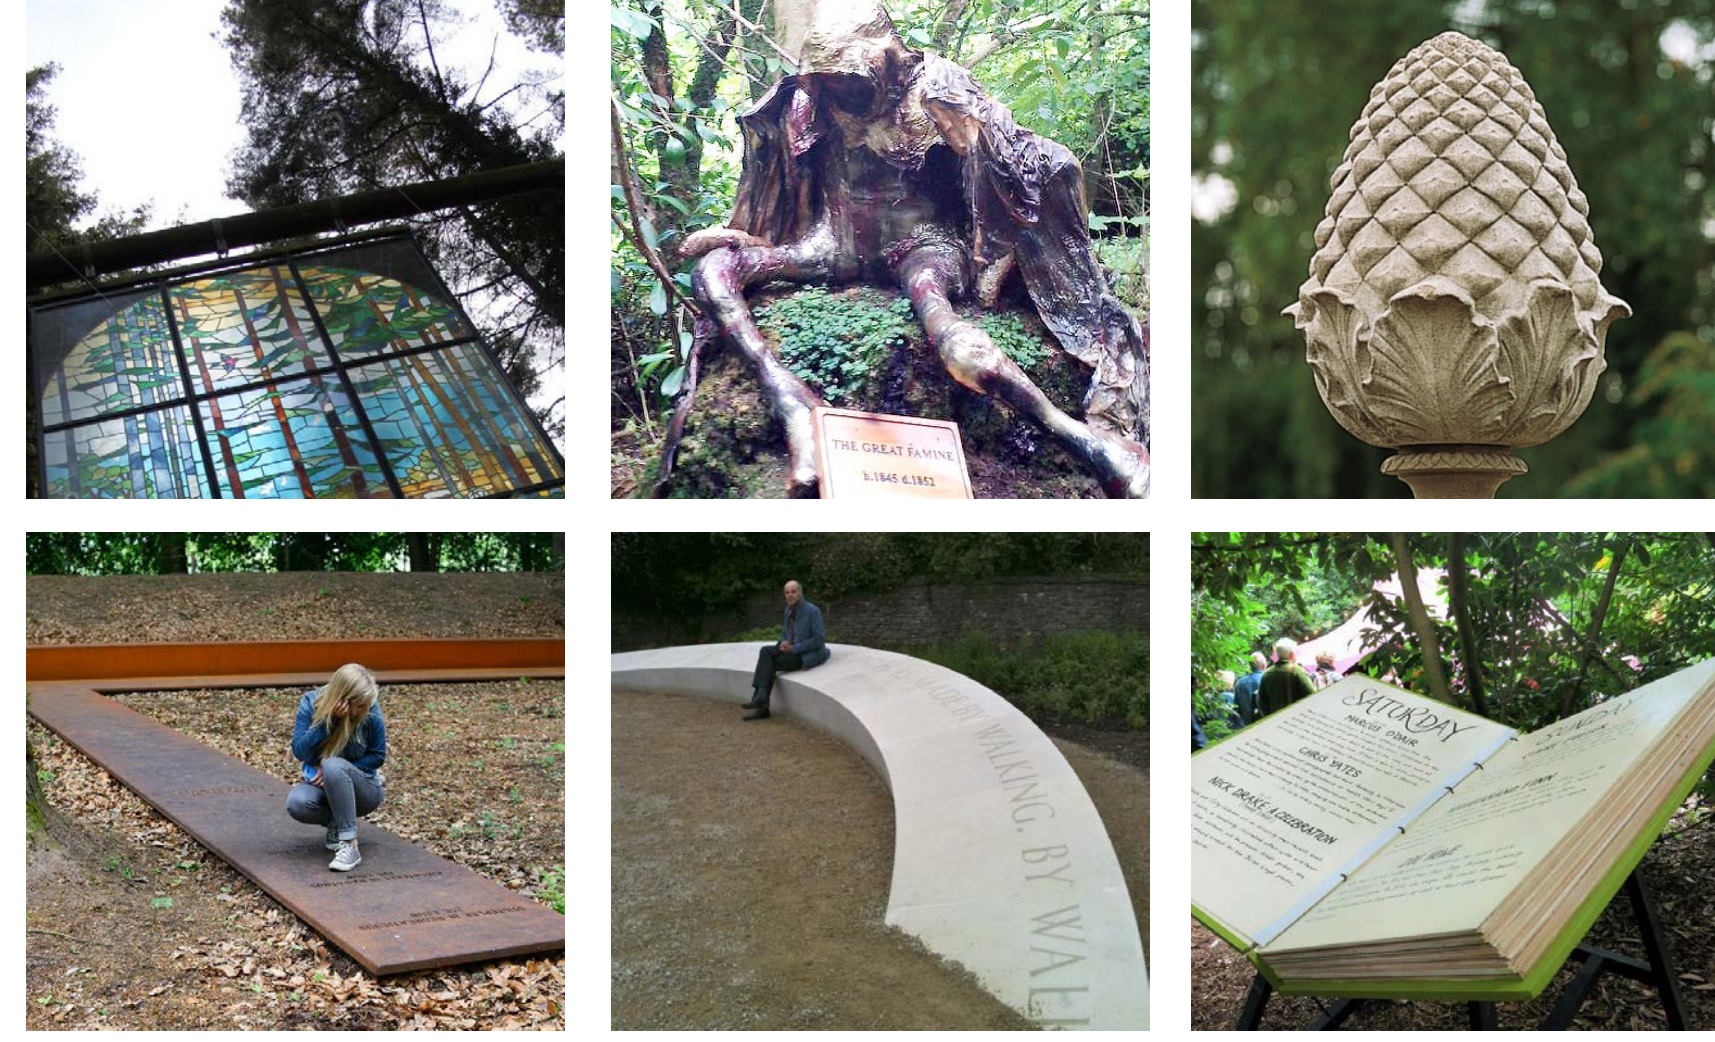

Information signs



Directional signs

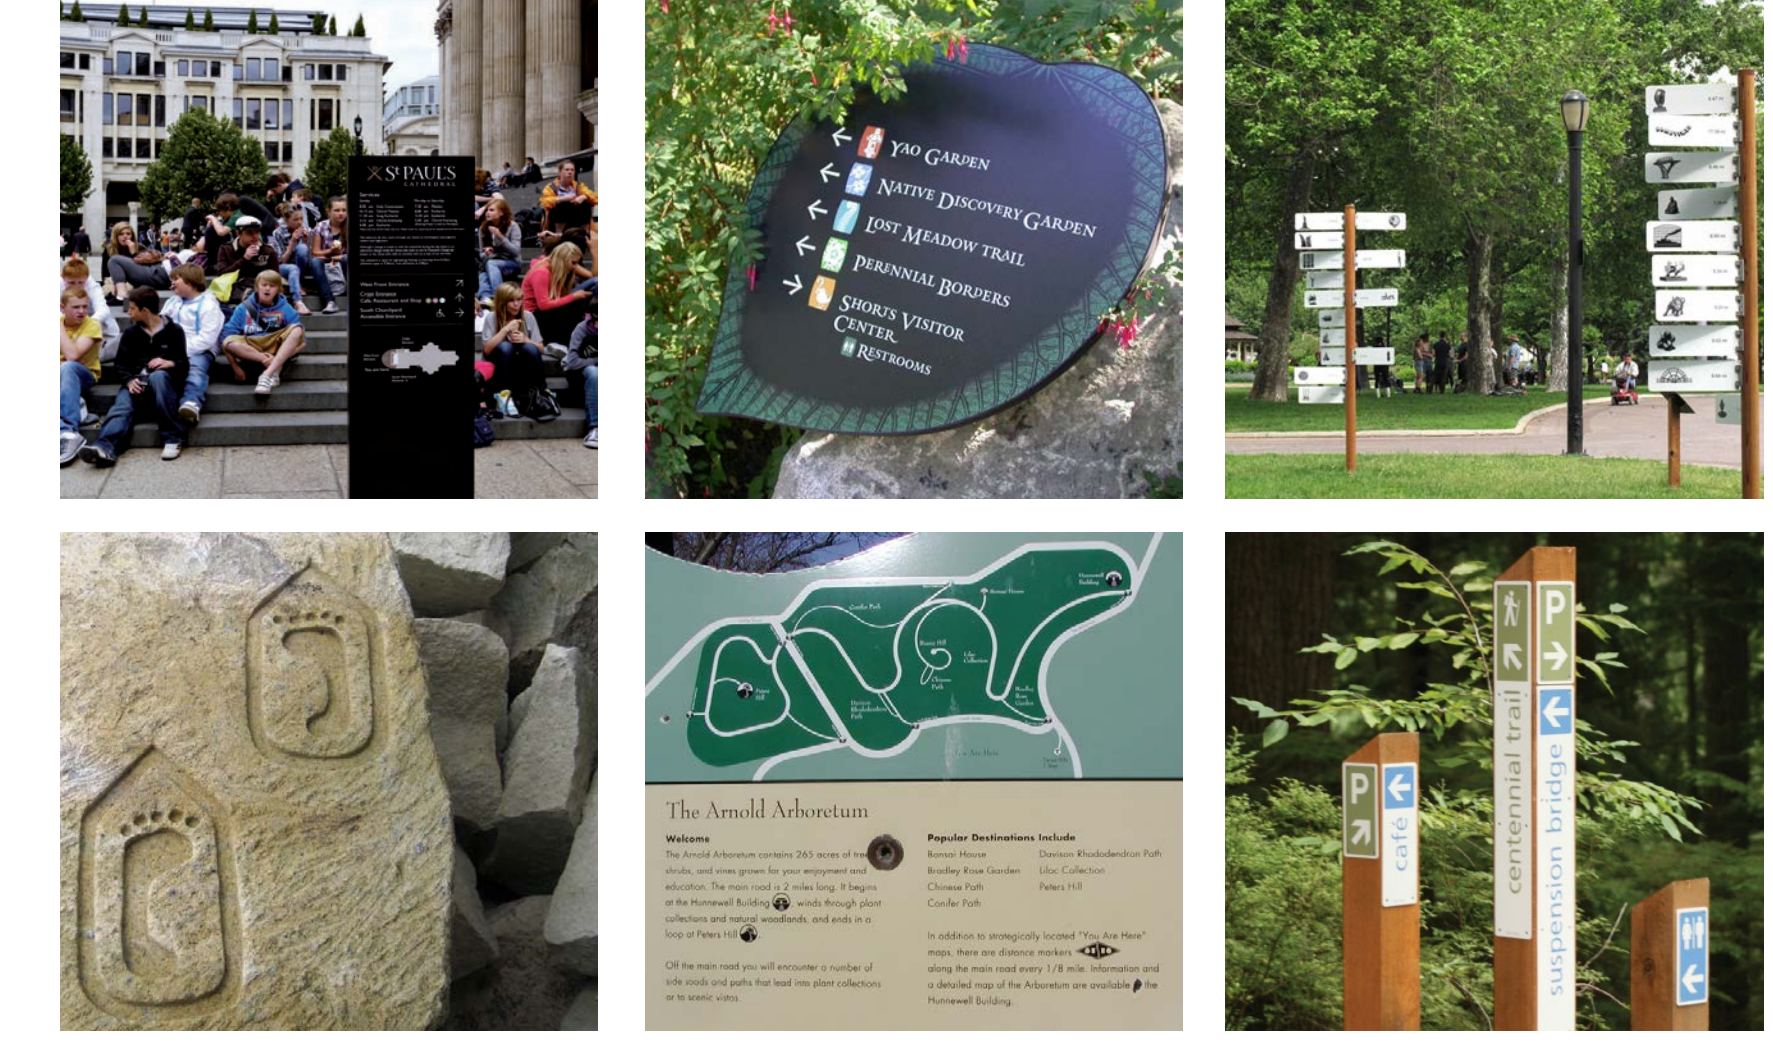

Trail markers



Tree Lighting to Lyme Avenue



50m 100m

DRAWING NOTES:

1. EQUIPMENT IN THIS DRAWING IS LISTED BY MAKE AND MODEL AND MUST NOT BE COPIED OR REPRODUCED WITHOUT CONSENT.
2. DO NOT SCALE FROM THIS DRAWING - DIMENSIONS GIVEN IN IN DOUBT TAKE ALL DIMENSIONS AS IN ALL DIMENSIONS UNLESS NOTED OTHERWISE. ONLY FIGURED DIMENSIONS ARE TO BE TAKEN FROM THIS DRAWING.
3. ALL DIMENSIONS SHALL BE VERIFIED ON SITE BEFORE PROCEEDING WITH THE WORK. 
4. DIMENSIONS SHALL BE VERIFIED ON SITE BEFORE PROCEEDING WITH THE WORK. ALL DIMENSIONS SHALL BE VERIFIED ON SITE BEFORE PROCEEDING WITH THE WORK.

REFERENCE FILES:

1. THE DRAWING IS BASED ON THE FOLLOWING EXTERNAL CONSULTANT DRAWINGS: [] DATE RECEIVED: []

2. THE DRAWING IS BASED ON THE FOLLOWING EXTERNAL CONSULTANT DRAWINGS: [] DATE RECEIVED: []

HEALTH, SAFETY & ENVIRONMENTAL INFORMATION:

1. IT IS ADVISED THAT ALL WORKS ON THIS DRAWING WILL BE CARRIED OUT BY A COMPETENT CONTRACTOR AND, WHERE APPROPRIATE, WORKING TO AN APPROVED METHOD STATEMENT.
2. THE DRAWING IS TO BE READ IN CONJUNCTION WITH ALL OTHER HAZARDOUS RISKS WHICH HAVE BEEN IDENTIFIED AND RECORDED WITHIN THE PRECONSTRUCTION INFORMATION PACK FOR THE CONSTRUCTION OF THESE HERITAGE.
3. IN ADDITION TO THE HAZARDOUS RISKS NORMALLY ASSOCIATED WITH THE TYPES OF WORK DETAILLED ON THIS DRAWING, NOTE THE FOLLOWING:

ITEM N°: [] HERITAGE DETAILS.

REV	DESCRIPTION	DRW	CHECK	DATE
01	ISSUE FOR TENDER			



plincke.

MANCHESTER LONDON
 1:0161 237 3223 1:0207 739 3330
 e:north@plincke.co.uk e:london@plincke.co.uk

PROJECT TITLE
 CANNON HALL PARKS FOR PEOPLE

DRAWING TITLE
 PROPOSED FURNITURE/SIGNAGE PLAN

SCALE BAR @ 1:250

0 10 20 30 40 50 60 70 80 90 100