



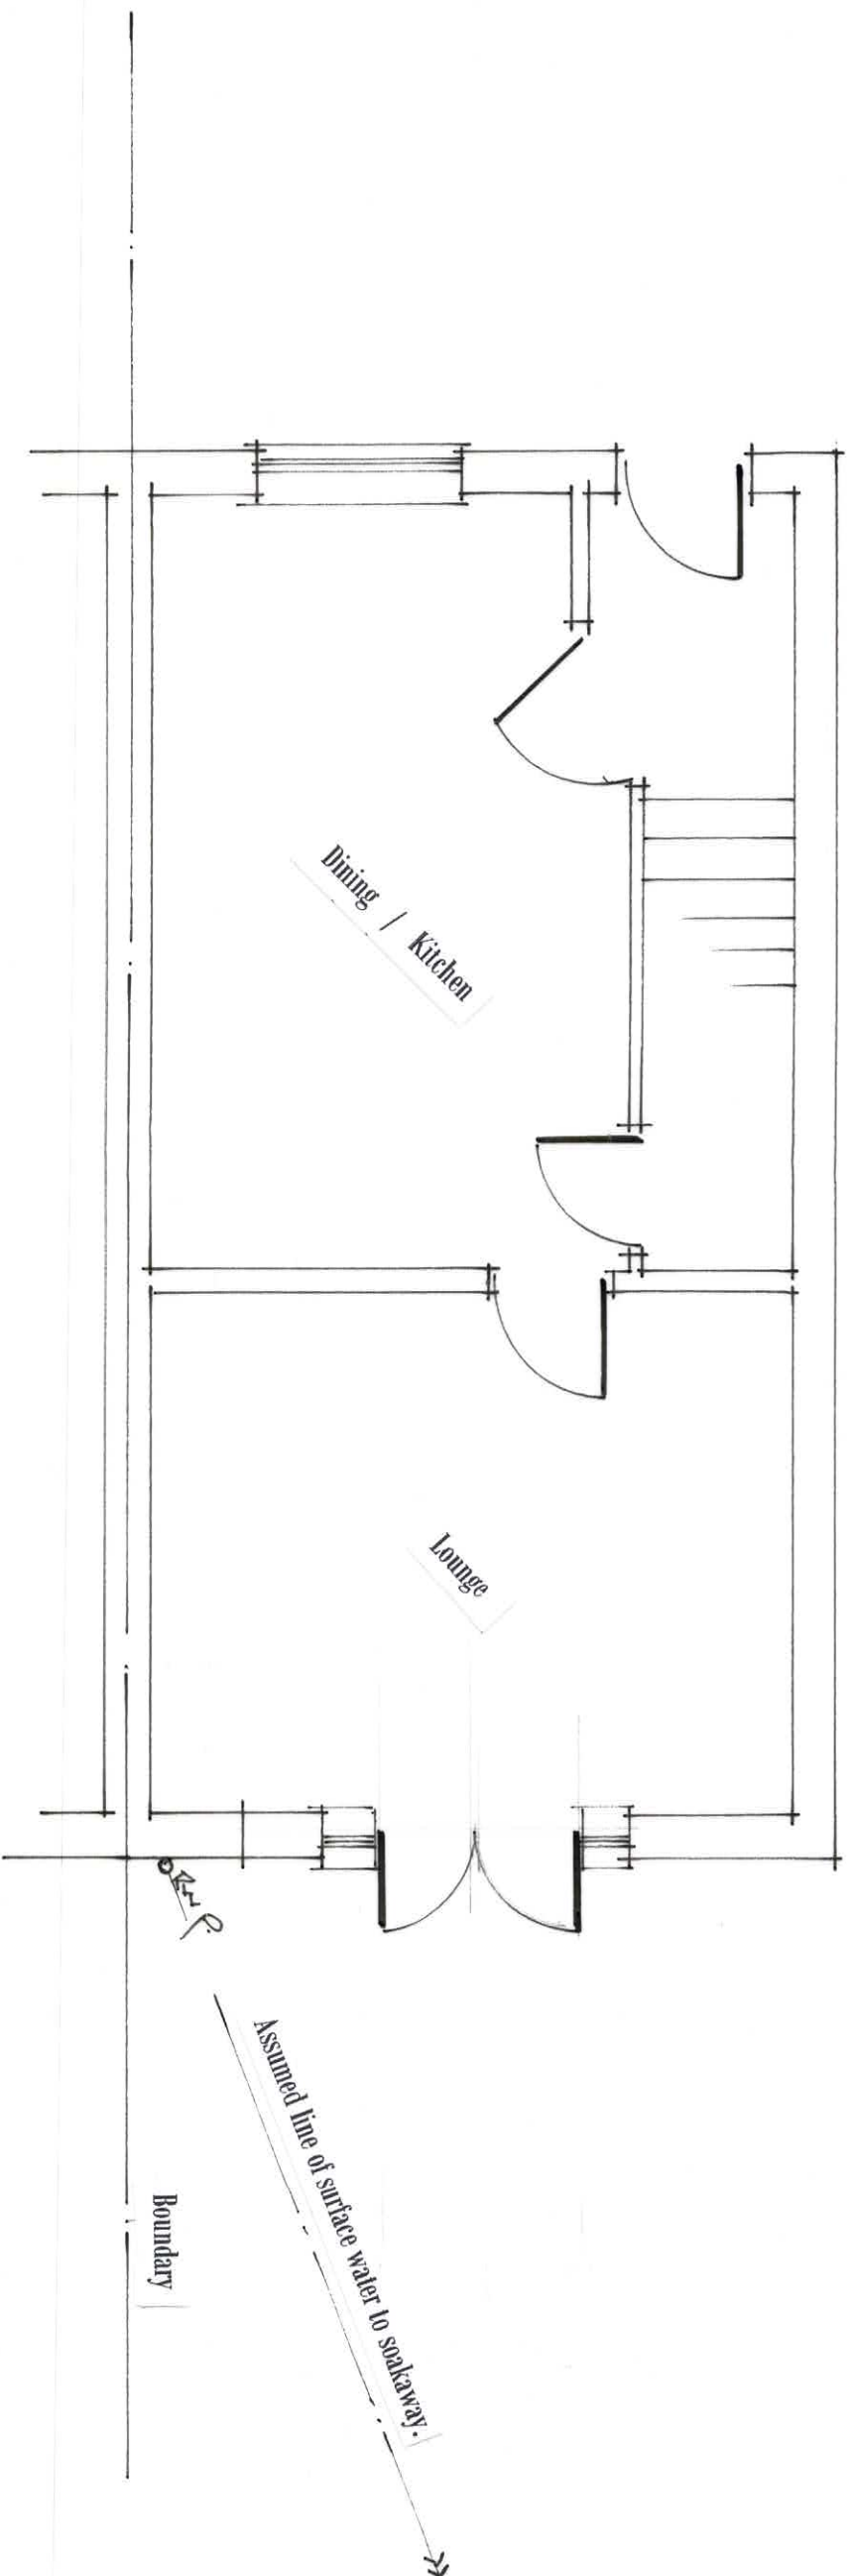

Boundary

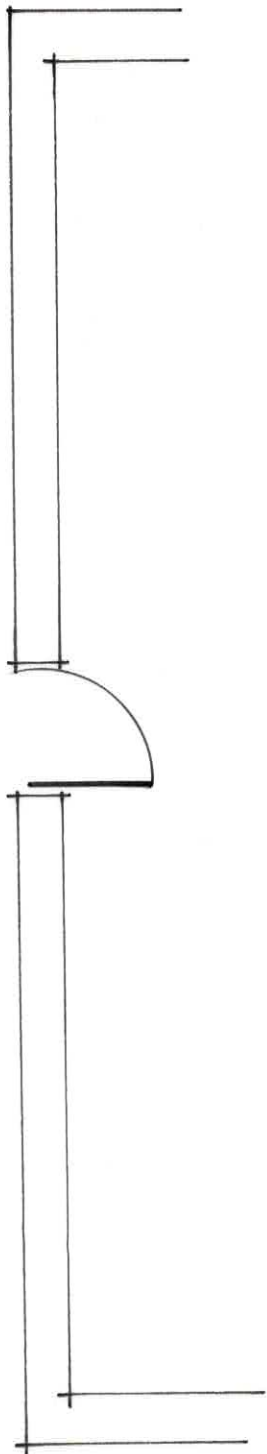

Existing Ground Floor Layout
1 : 50 @ A3




800
min.

2500

Boundary

V
1

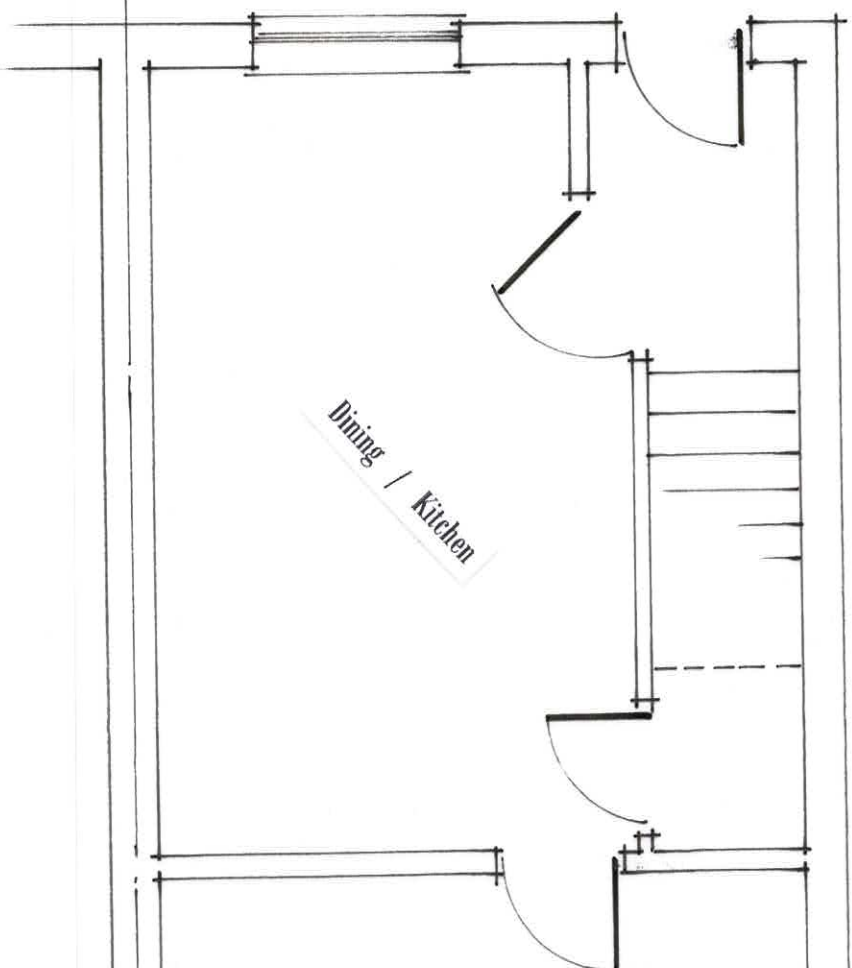

Dining / Kitchen

Lounge

Velux

Joist direction

Velux

Study Area

APPROX 6700

Boundary


2
V

Existing down pipe to discharge onto the new rear extension roof.


The new 75 fall pipe to connect to the existing system which presumably discharges into a soakaway. Any redundant pipework to be blocked off with concrete.

Proposed Ground Floor Layout


1 : 50 @ A3

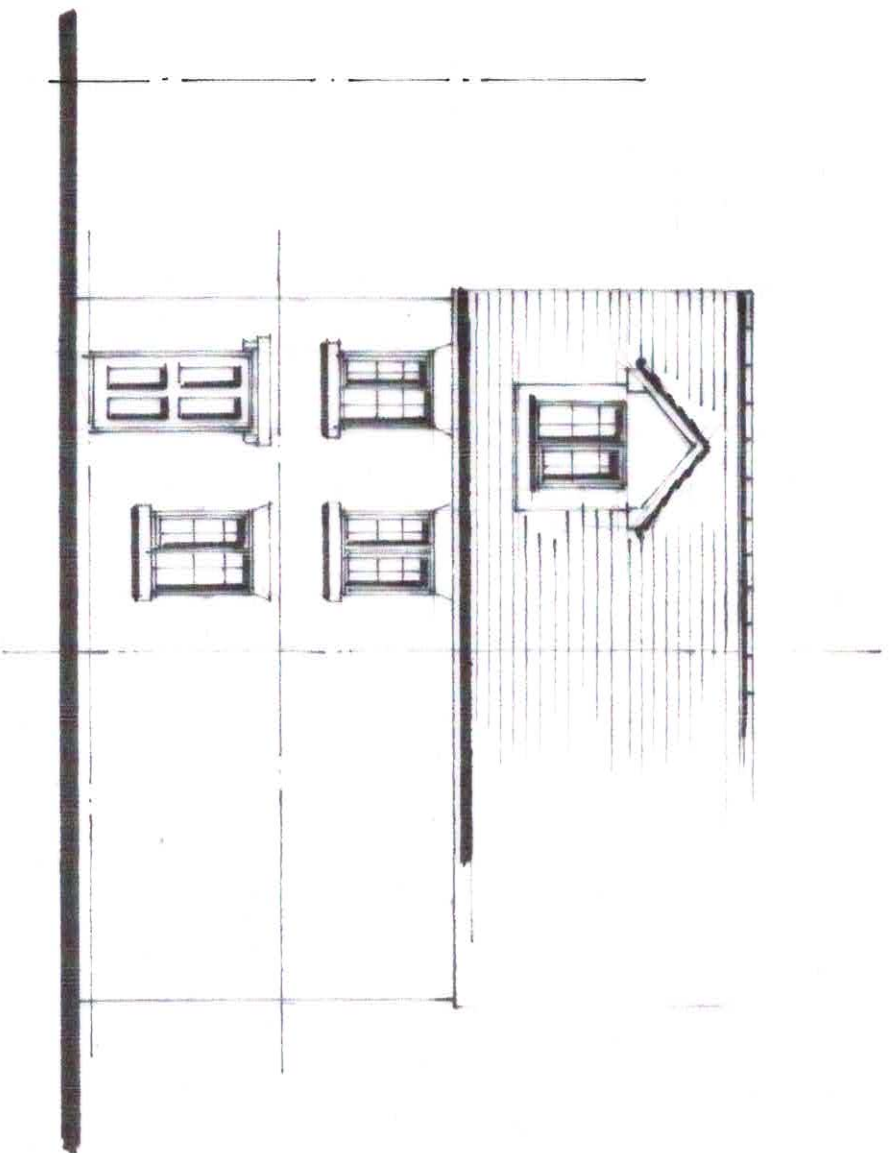

Front Elevation

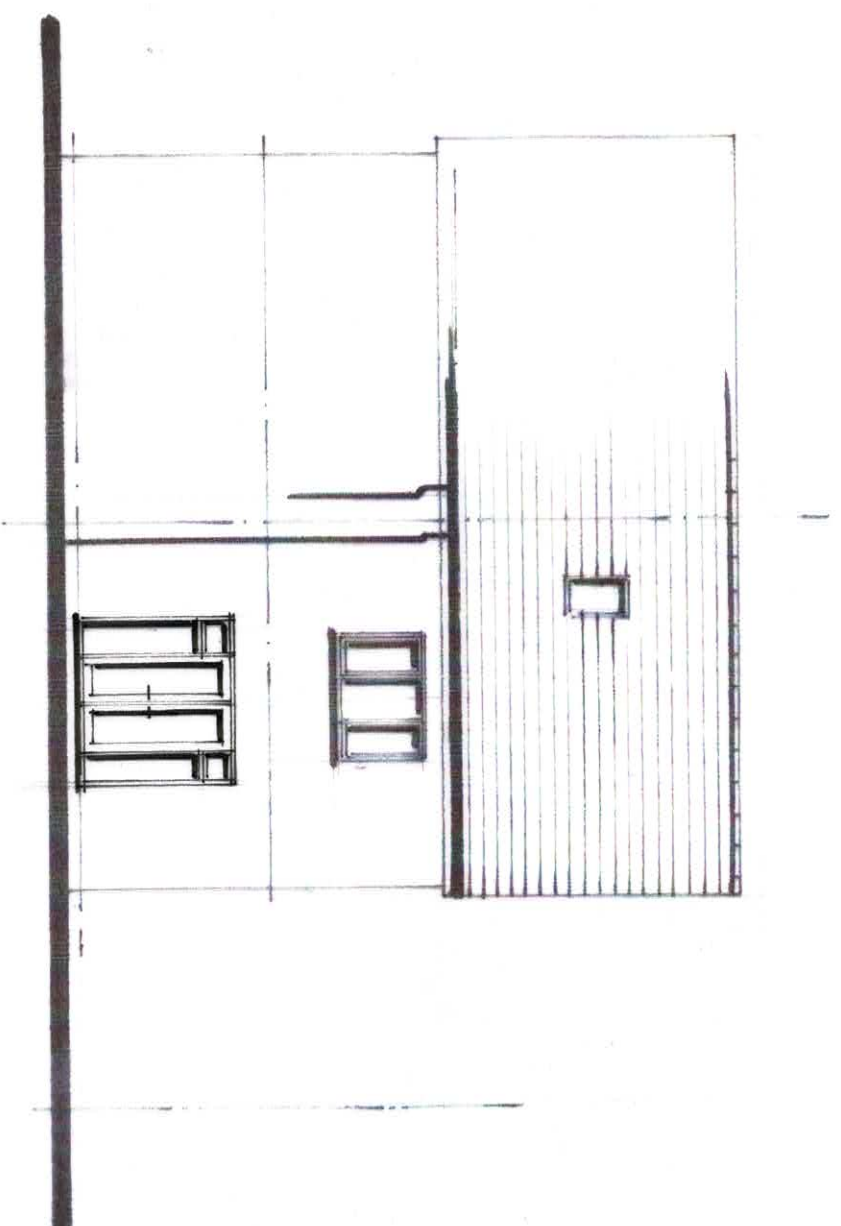


Rear Elevation

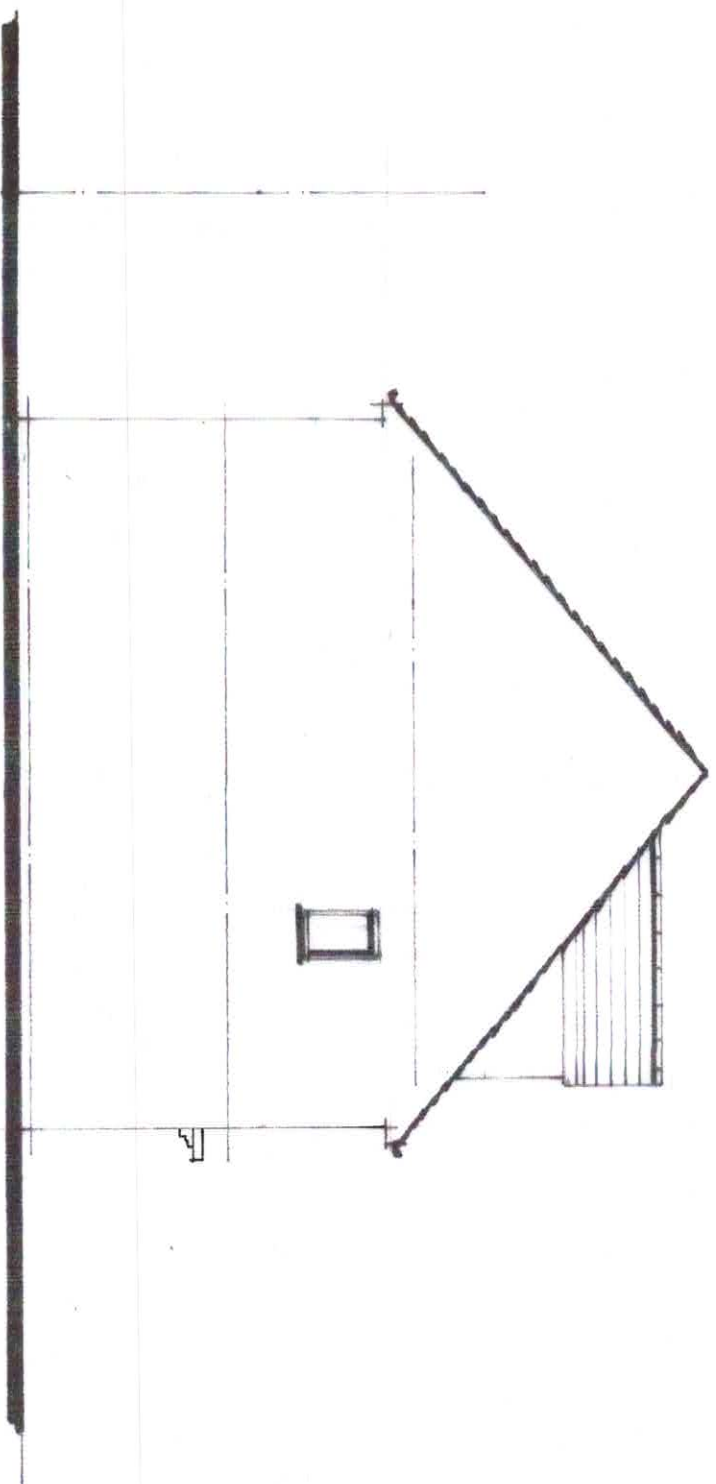


Side Elevation on 1


Existing Elevations
1 : 100 @ A3

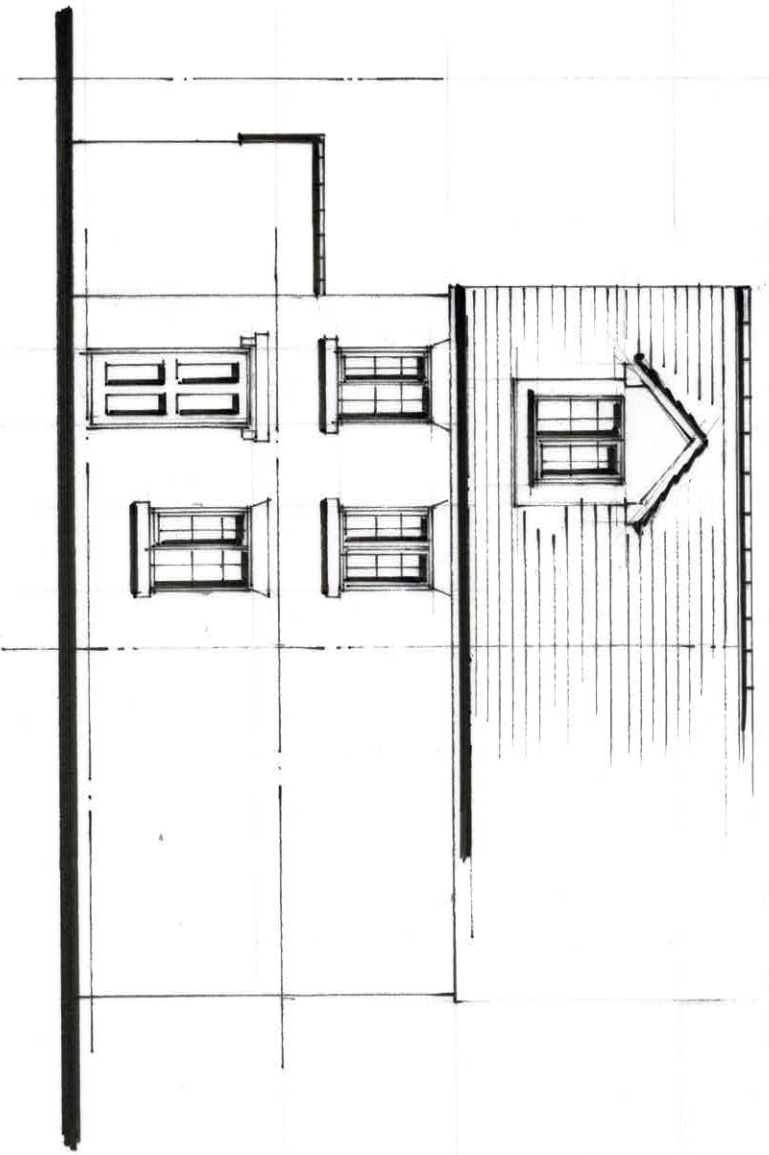


Front Elevation

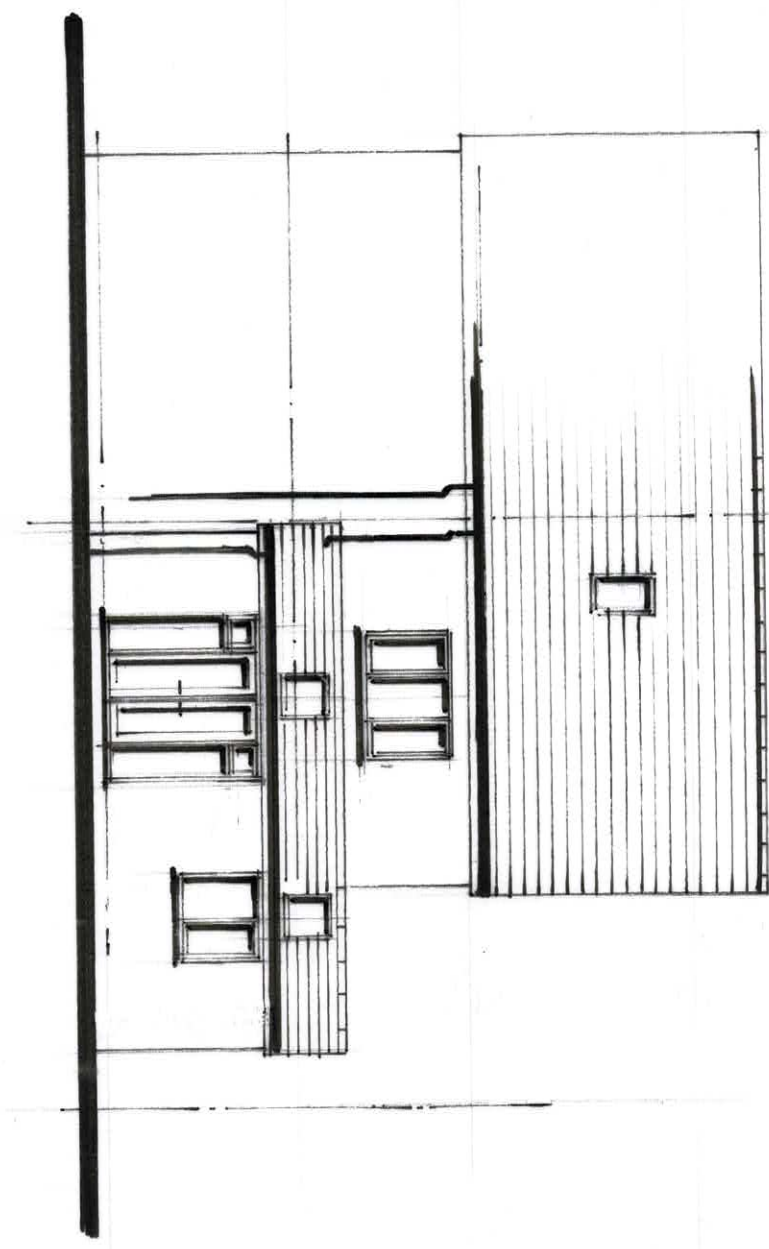

Rear Elevation

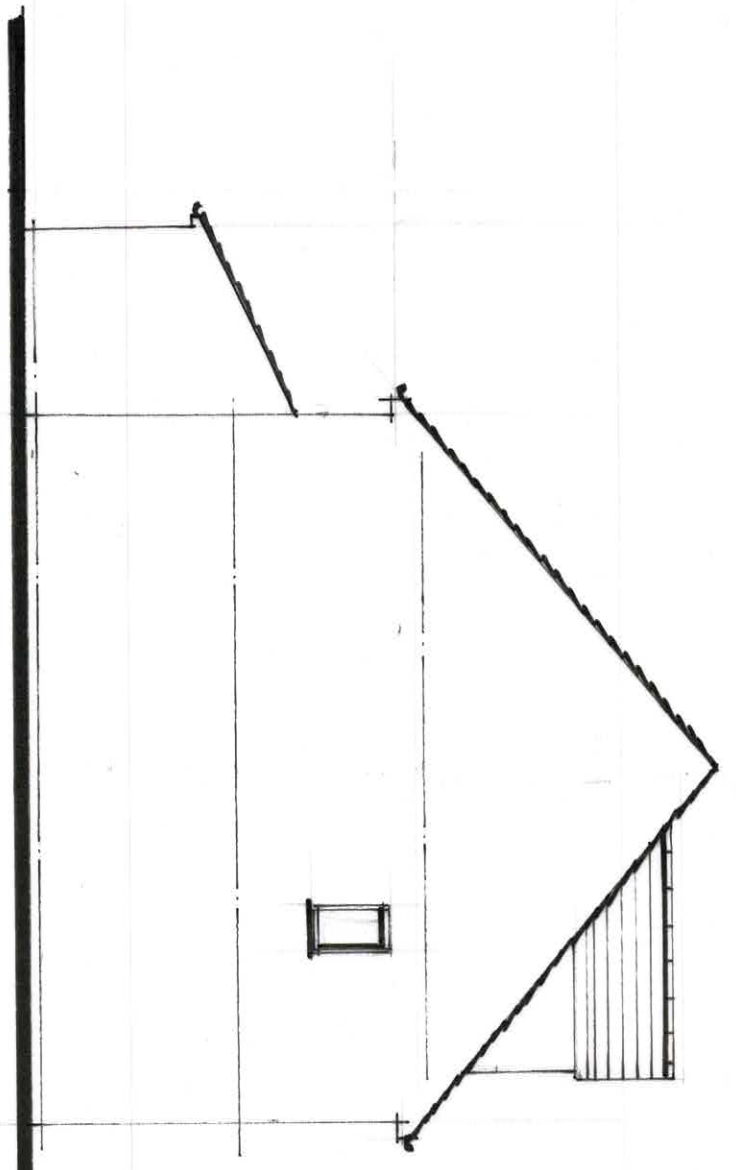


Side Elevation 0n 1

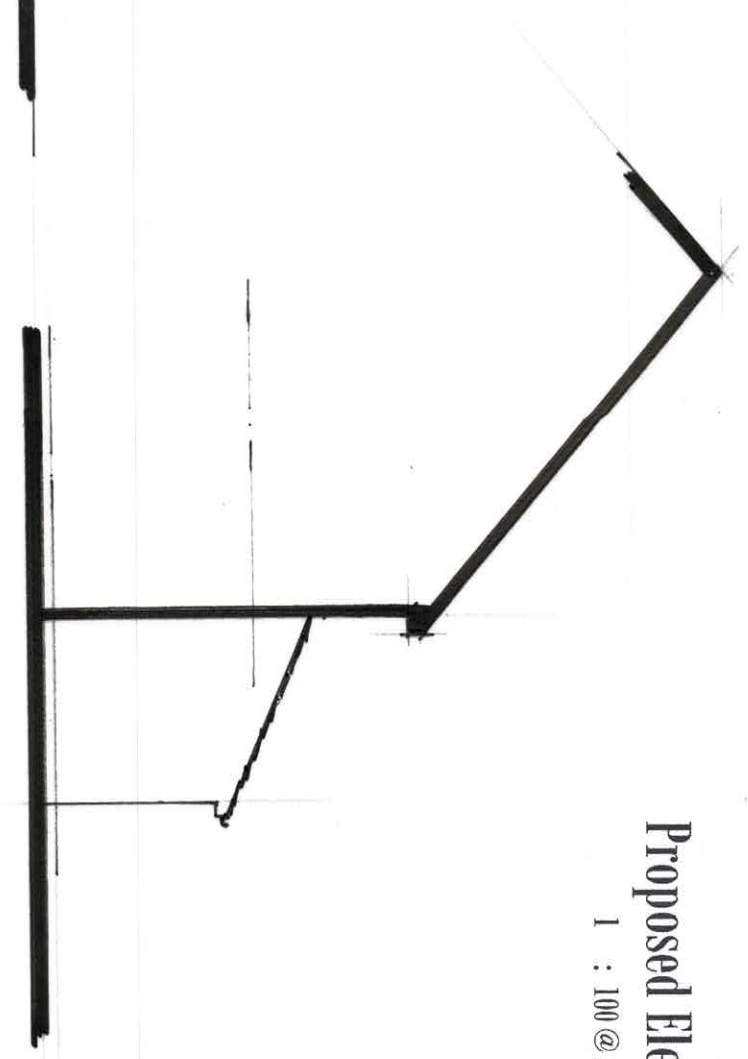

Side Elevation 0n 2

Proposed Elevations
1 : 100 @ A3

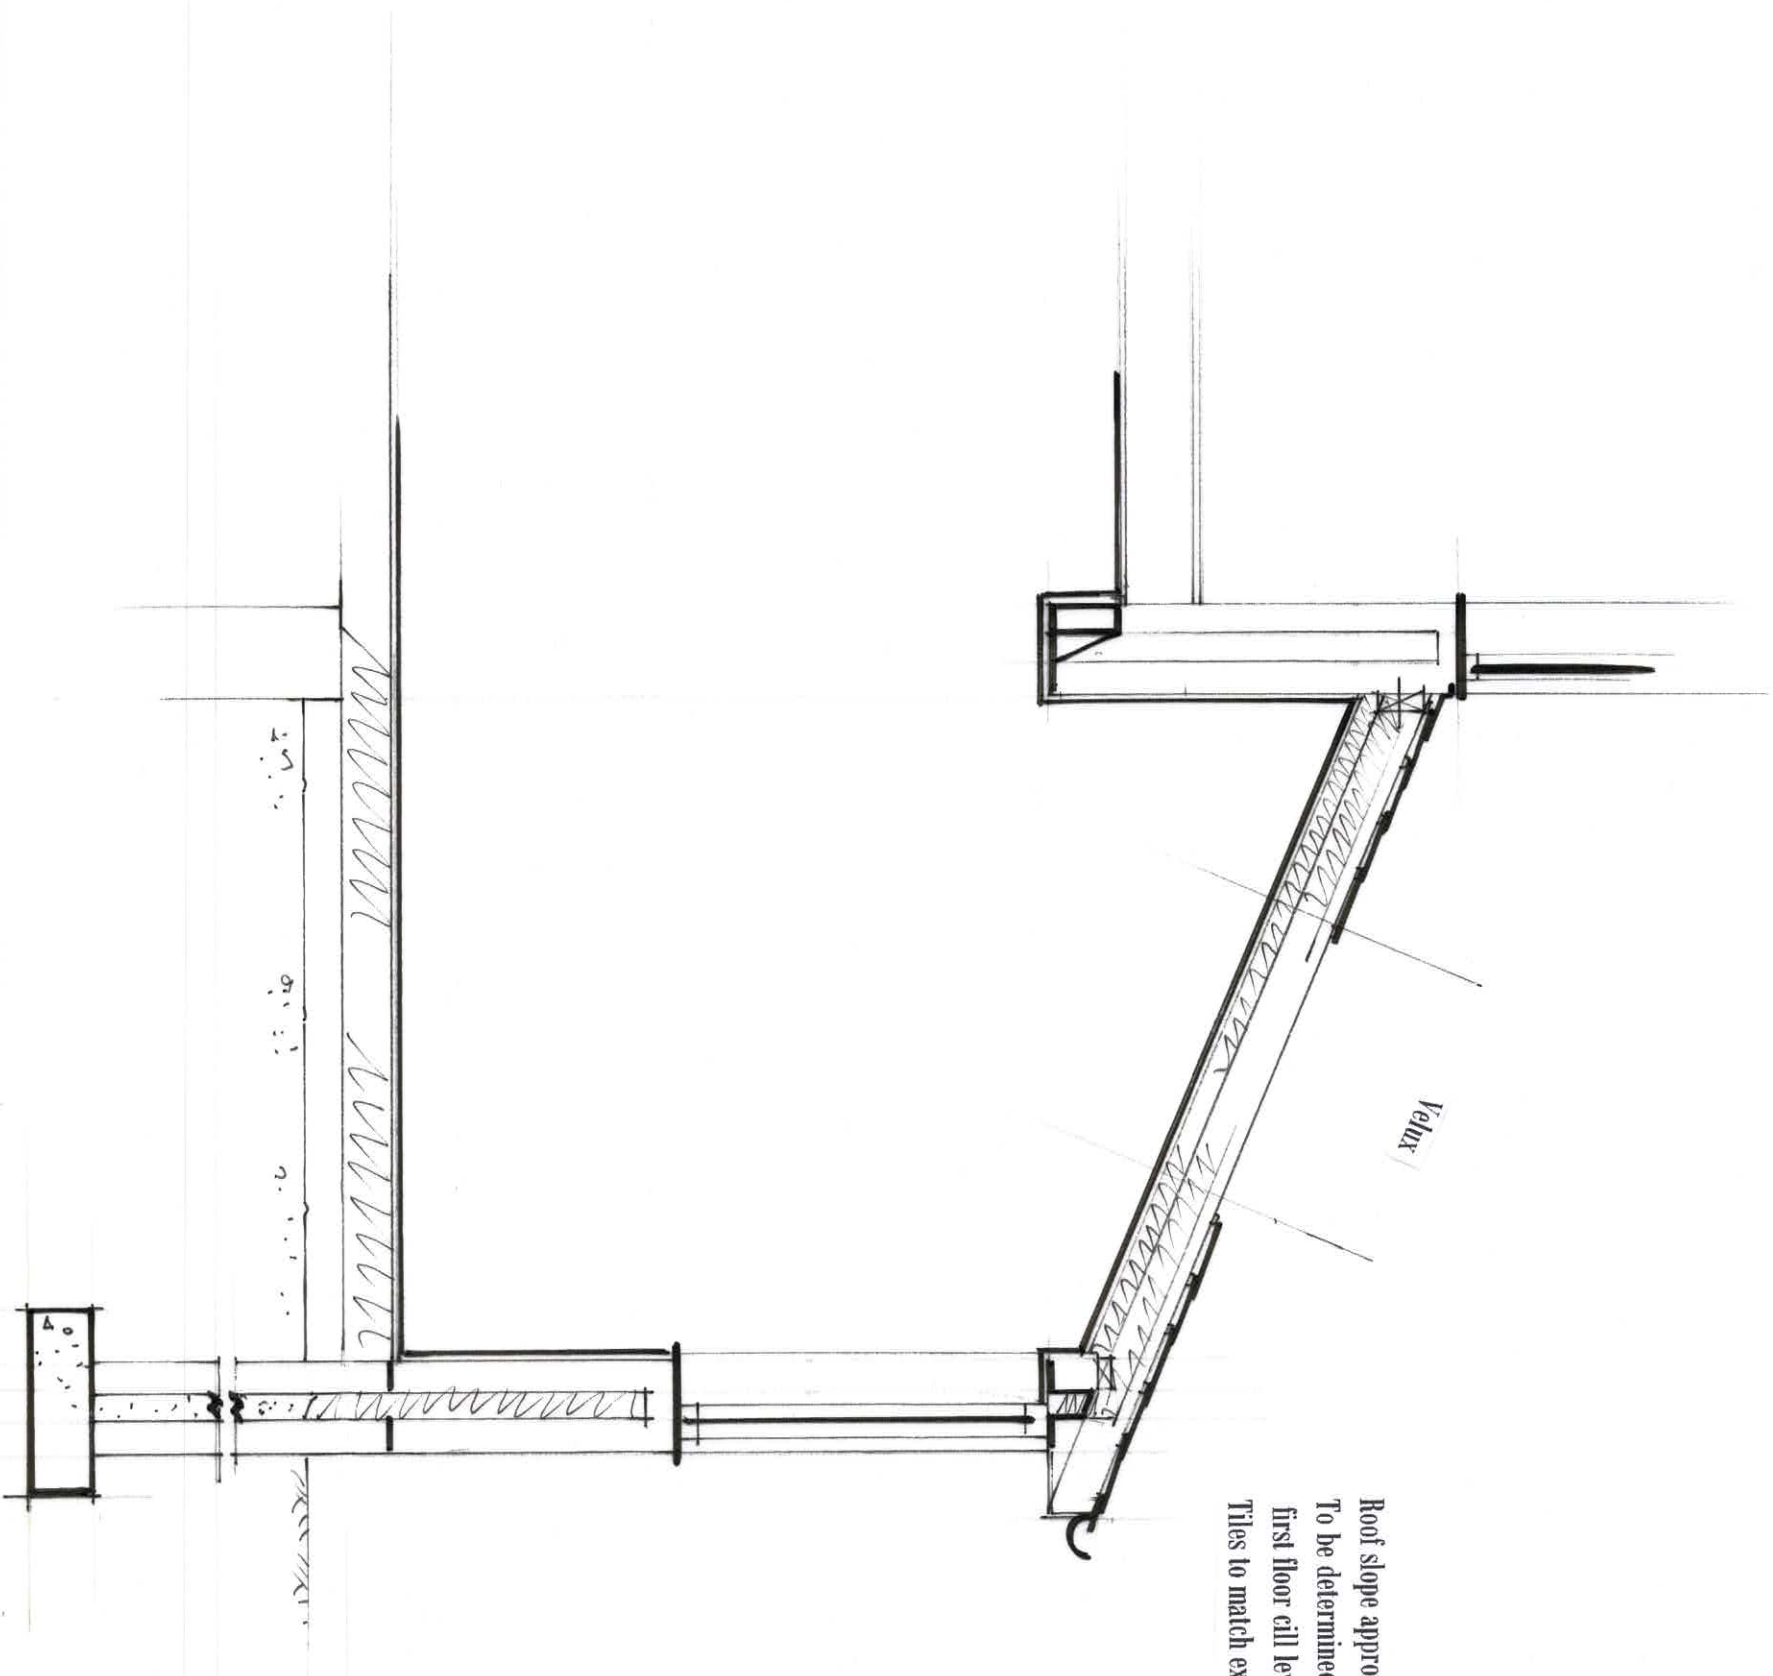

Roof slope approx. 22 deg
To be determined on site to suit
first floor cill levels.
Tiles to match existing

Section Through
1 : 25 @ A3