



ELEVATIONS.

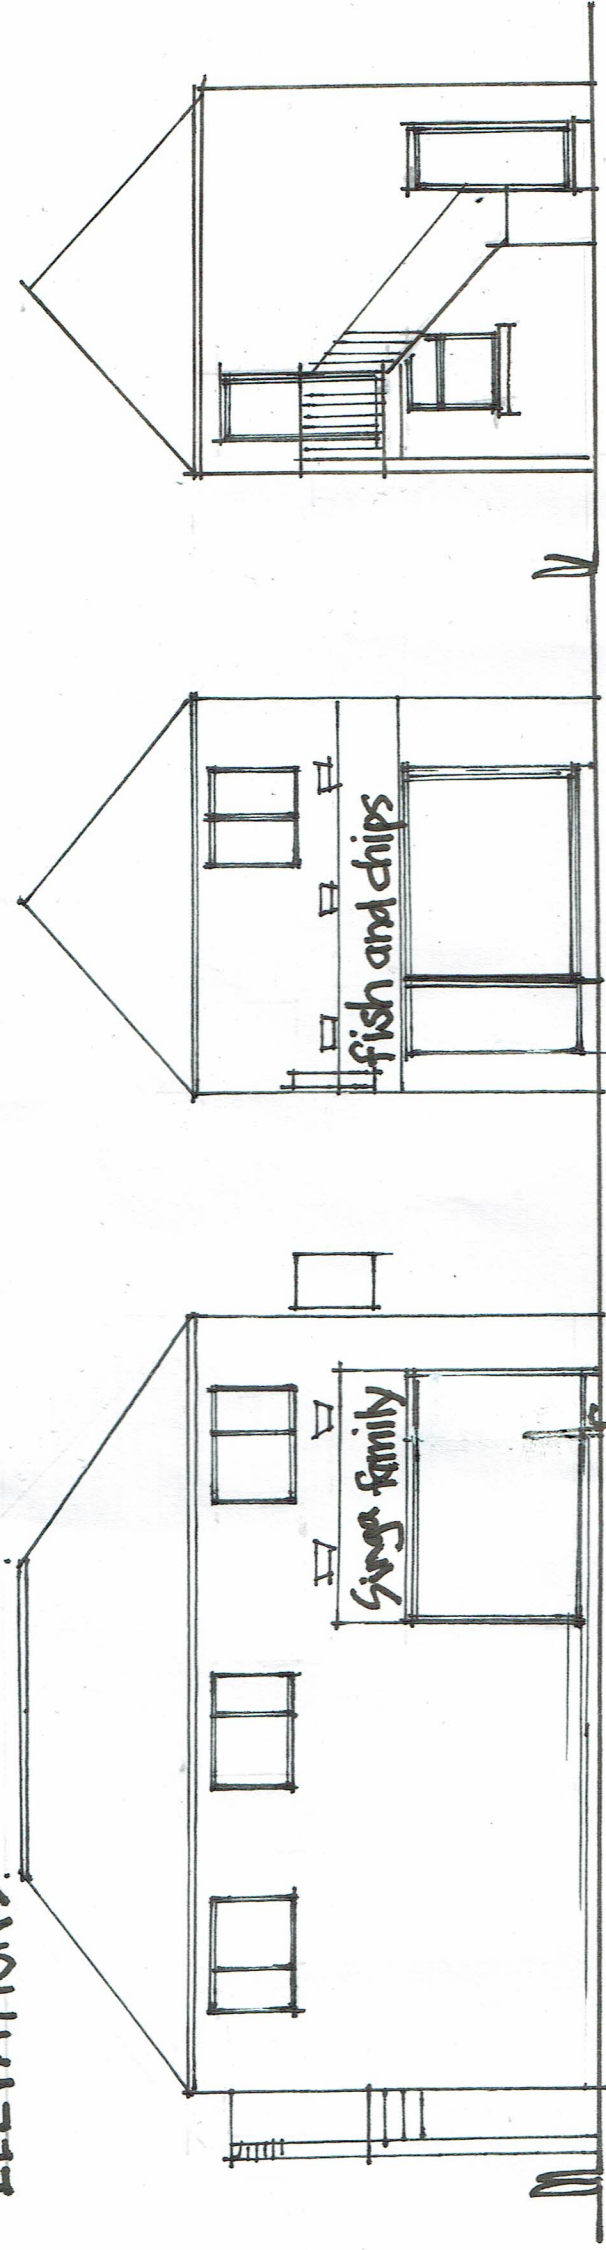


HORNBY STREET

HIGHSTONE ROAD

SIDE

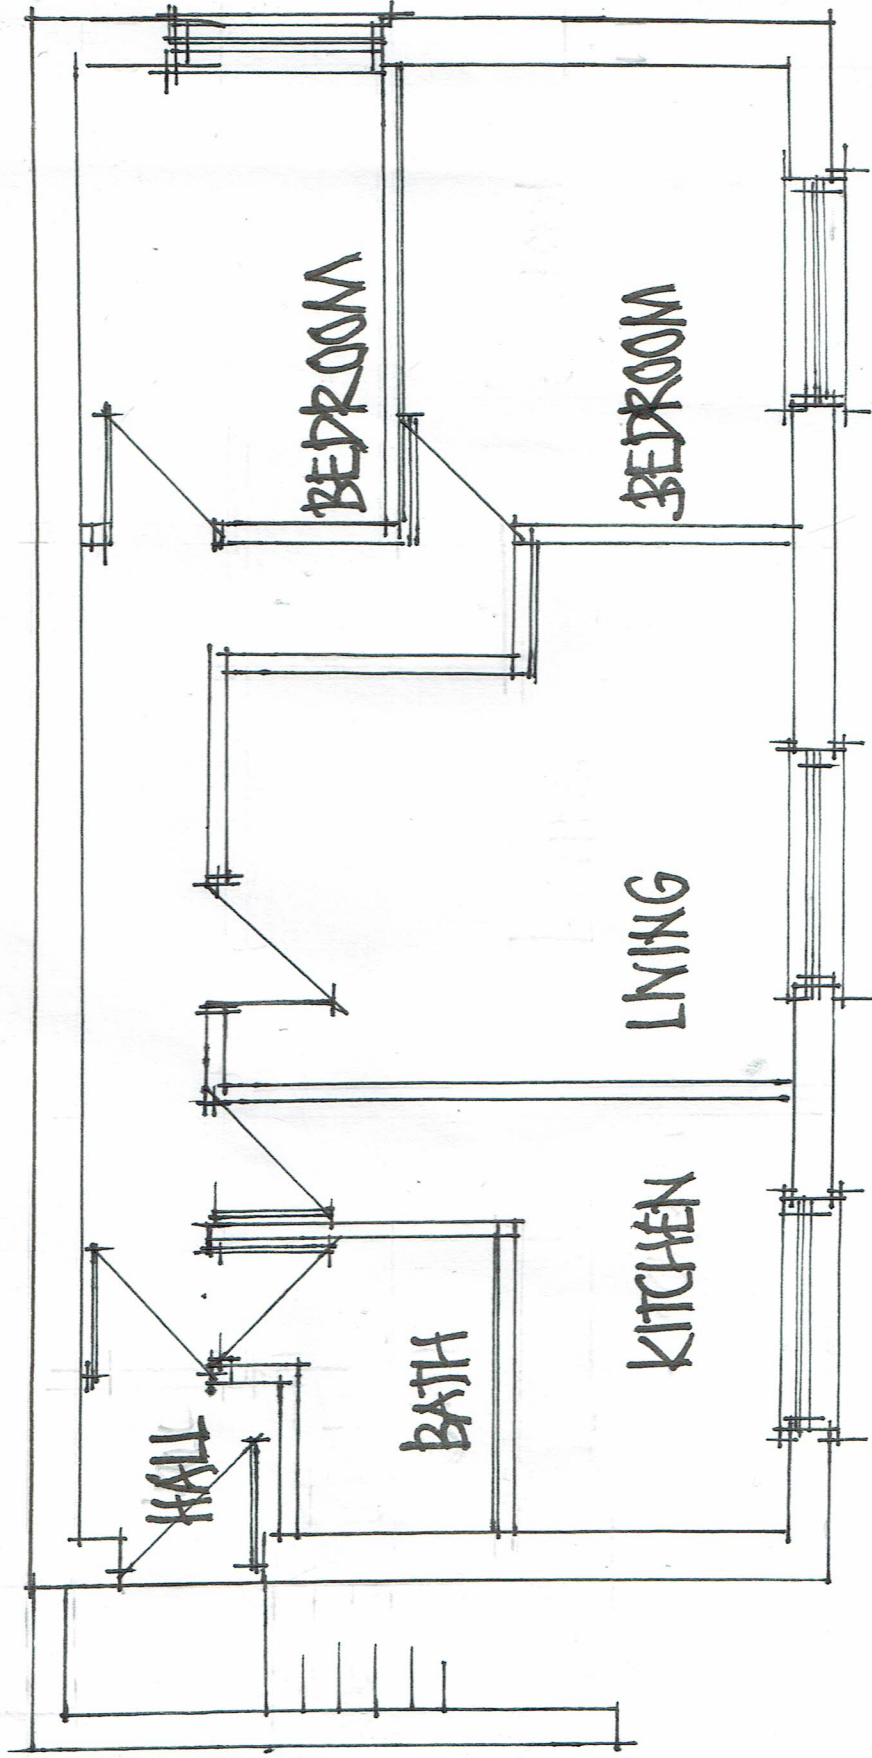

PROPOSED FIRST FLOOR

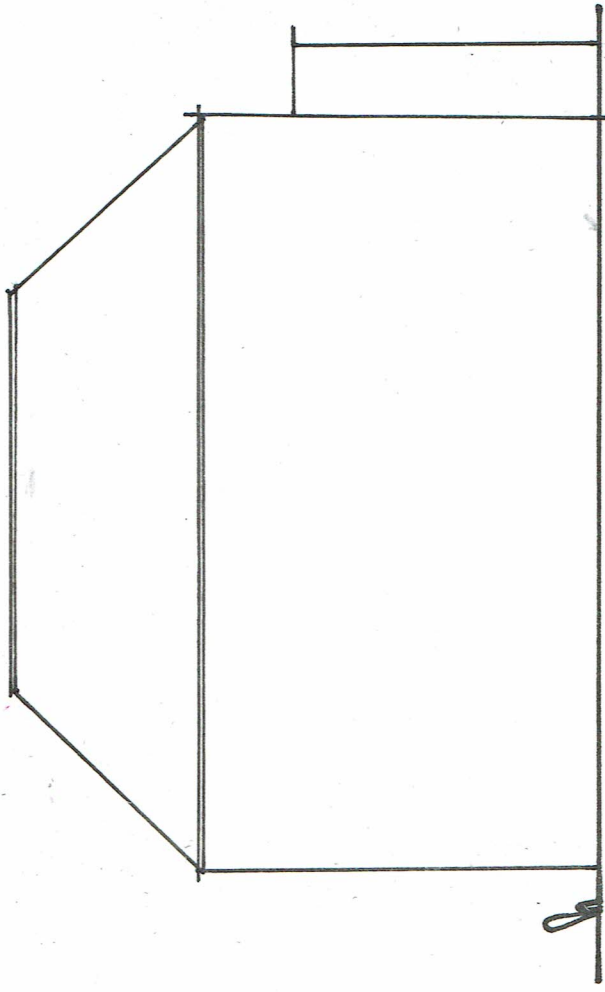

REAR ELEVATION