


Drawing No.	Rev No.
MSH004 -002	

DO NOT SCALE: Contractor to check all dimensions and report any omissions or errors

NOTES

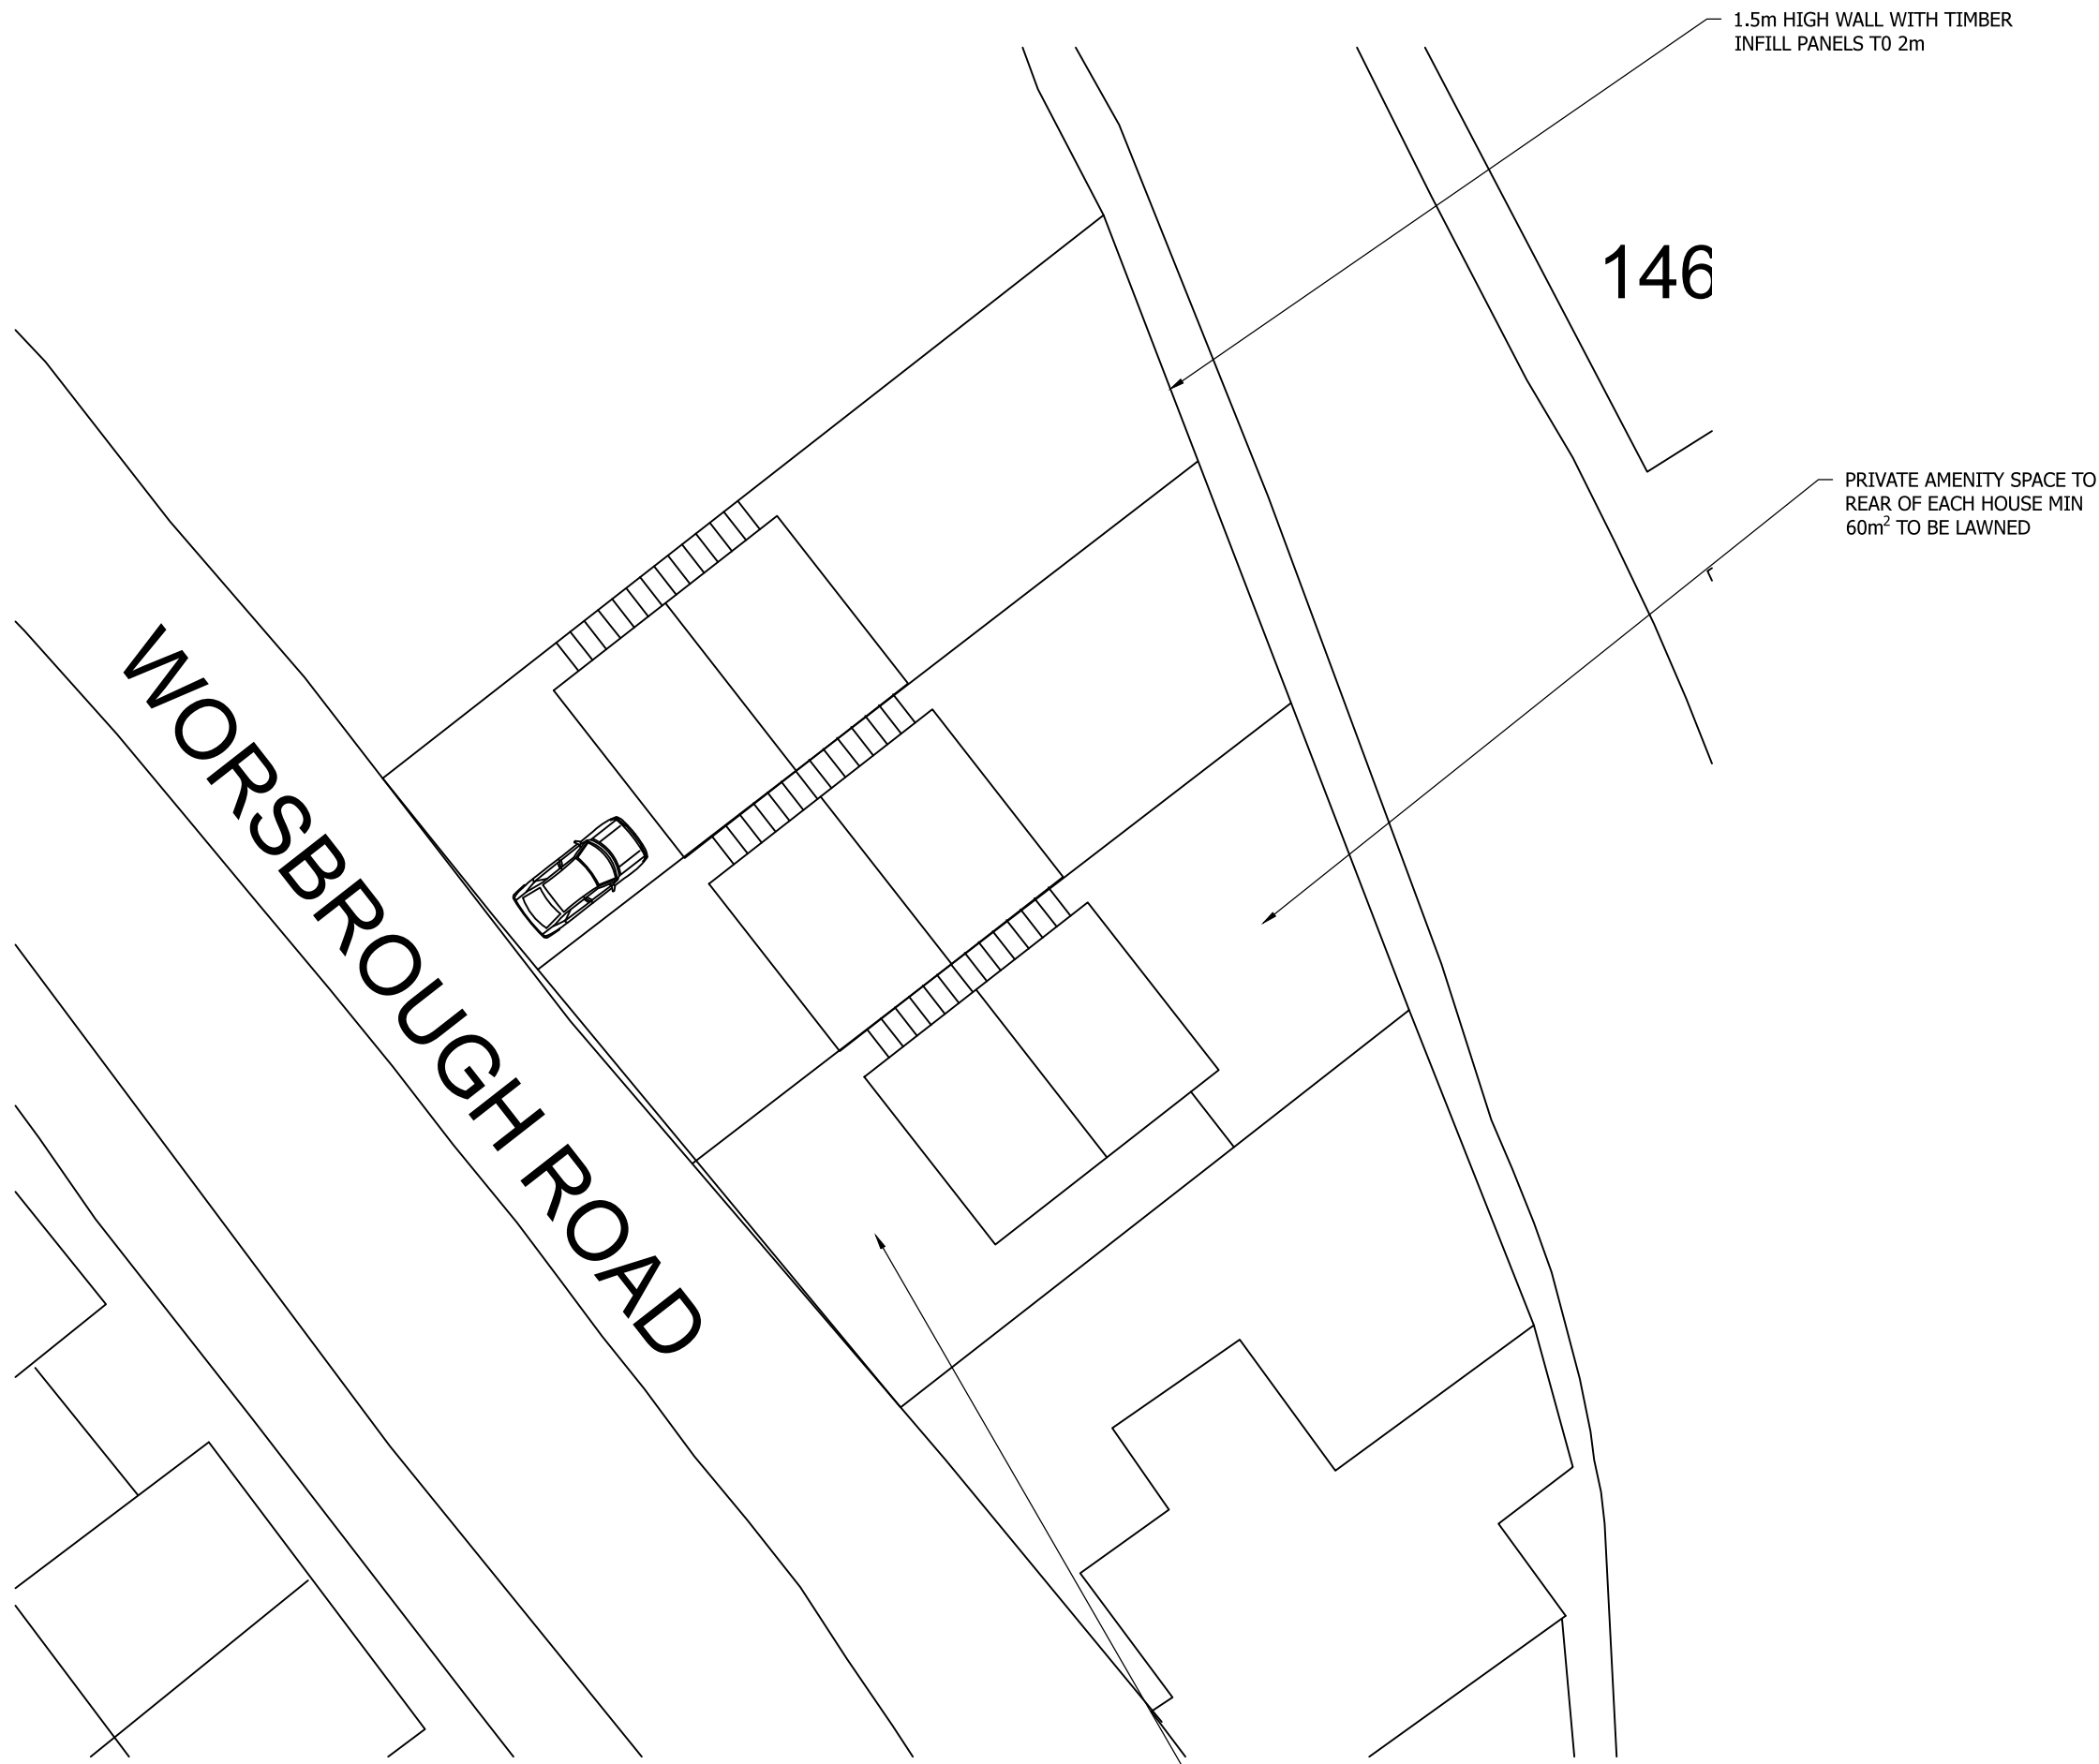

BLOCK PLAN OF SITE
SCALE 1:200 AT A3

OFF ROAD PARKING FOR 2 CARS TO FRONT OF EACH PROPERTY

Rev	Description	By	Chk	App	Date
-----	-------------	----	-----	-----	------

JRB DESIGNS Ltd
166 Churchfield Lane
Darton
Barnsley
S75 5EA
Tel: 01226 383542
Fax: 01226 380078
Mob: 07970 541192
Email: john@jrbdesigns.co.uk

This drawing is copyright. © jrbdesigns Ltd.

Client
MR S HOLT
37 SETCHELL WAY
LONDON
SE1 5XR

Drawing Title
BLOCK PLAN OF SITE

Address
LAND OFF
WORSBROUGH ROAD
BLACKER HILL
BARNSELY S74 0RL

Project Title:
PROPOSED APPLICATION FOR
THREE NEW DWELLINGS

Purpose of Issue:
PLANNING

Drawing Status
FIRST ISSUE

Scale at A3 AS SHOWN	Drawn By JRB	Date 20/04/2017
Checked By	Date 20/04/2017	Approved By Date 20/04/2017

Project No. MSH004	Drawing No. 002	Revision
------------------------------	---------------------------	----------

APPROVAL INFORMATION TENDER CONTRACT CONSTRUCTION