




40'  
**Front Elevation**

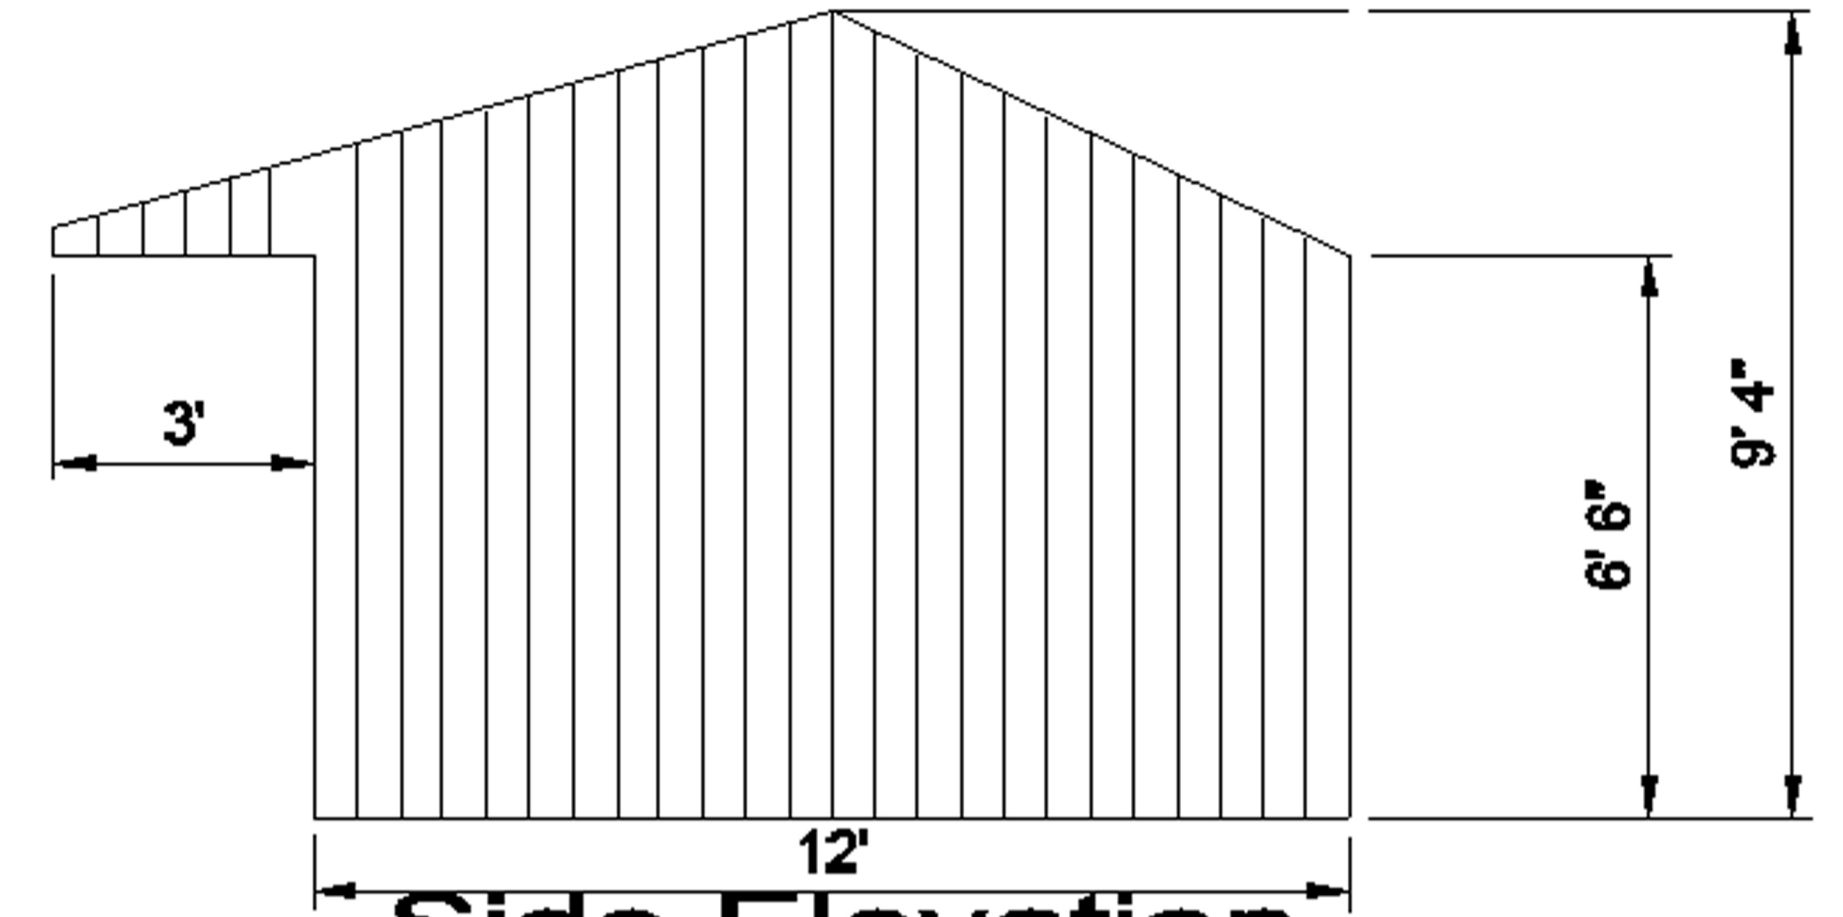

3'  
6' 6"  
9' 4"  
12'  
**Side Elevation**

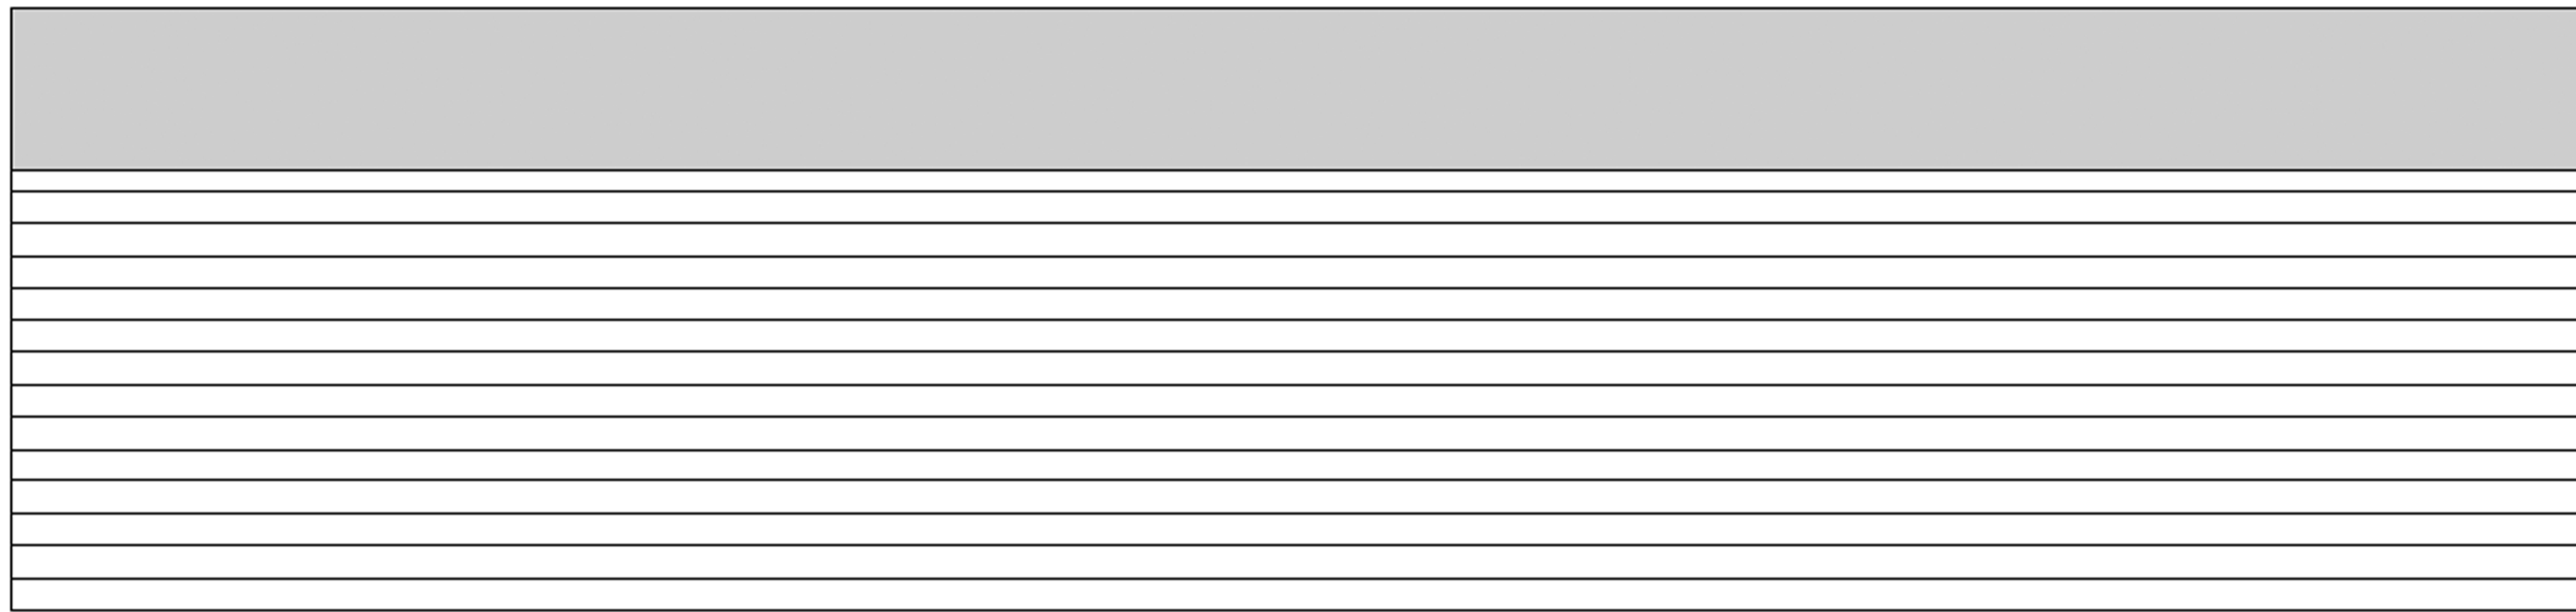

**Rear Elevation**

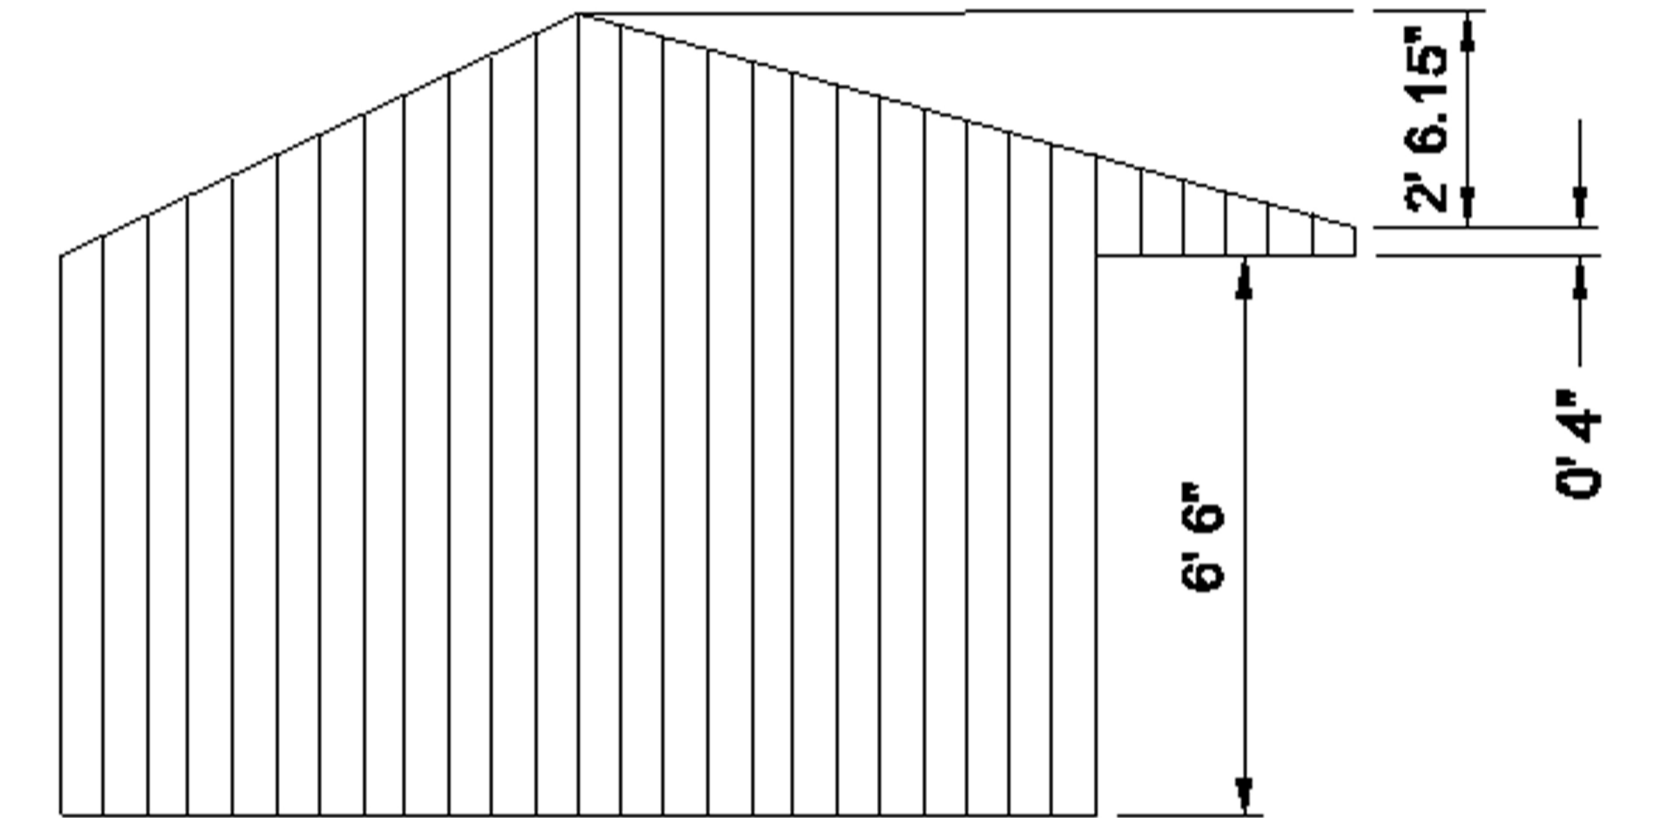

2' 6.15"  
6' 6"  
9' 4"  
**Side Elevation**

