




Wentworth Castle Gardens Polytunnels - Location Plan



Scale 1: 1,250

Legend

-  NT Ownership (GB)
-  NT Leasehold (GB)

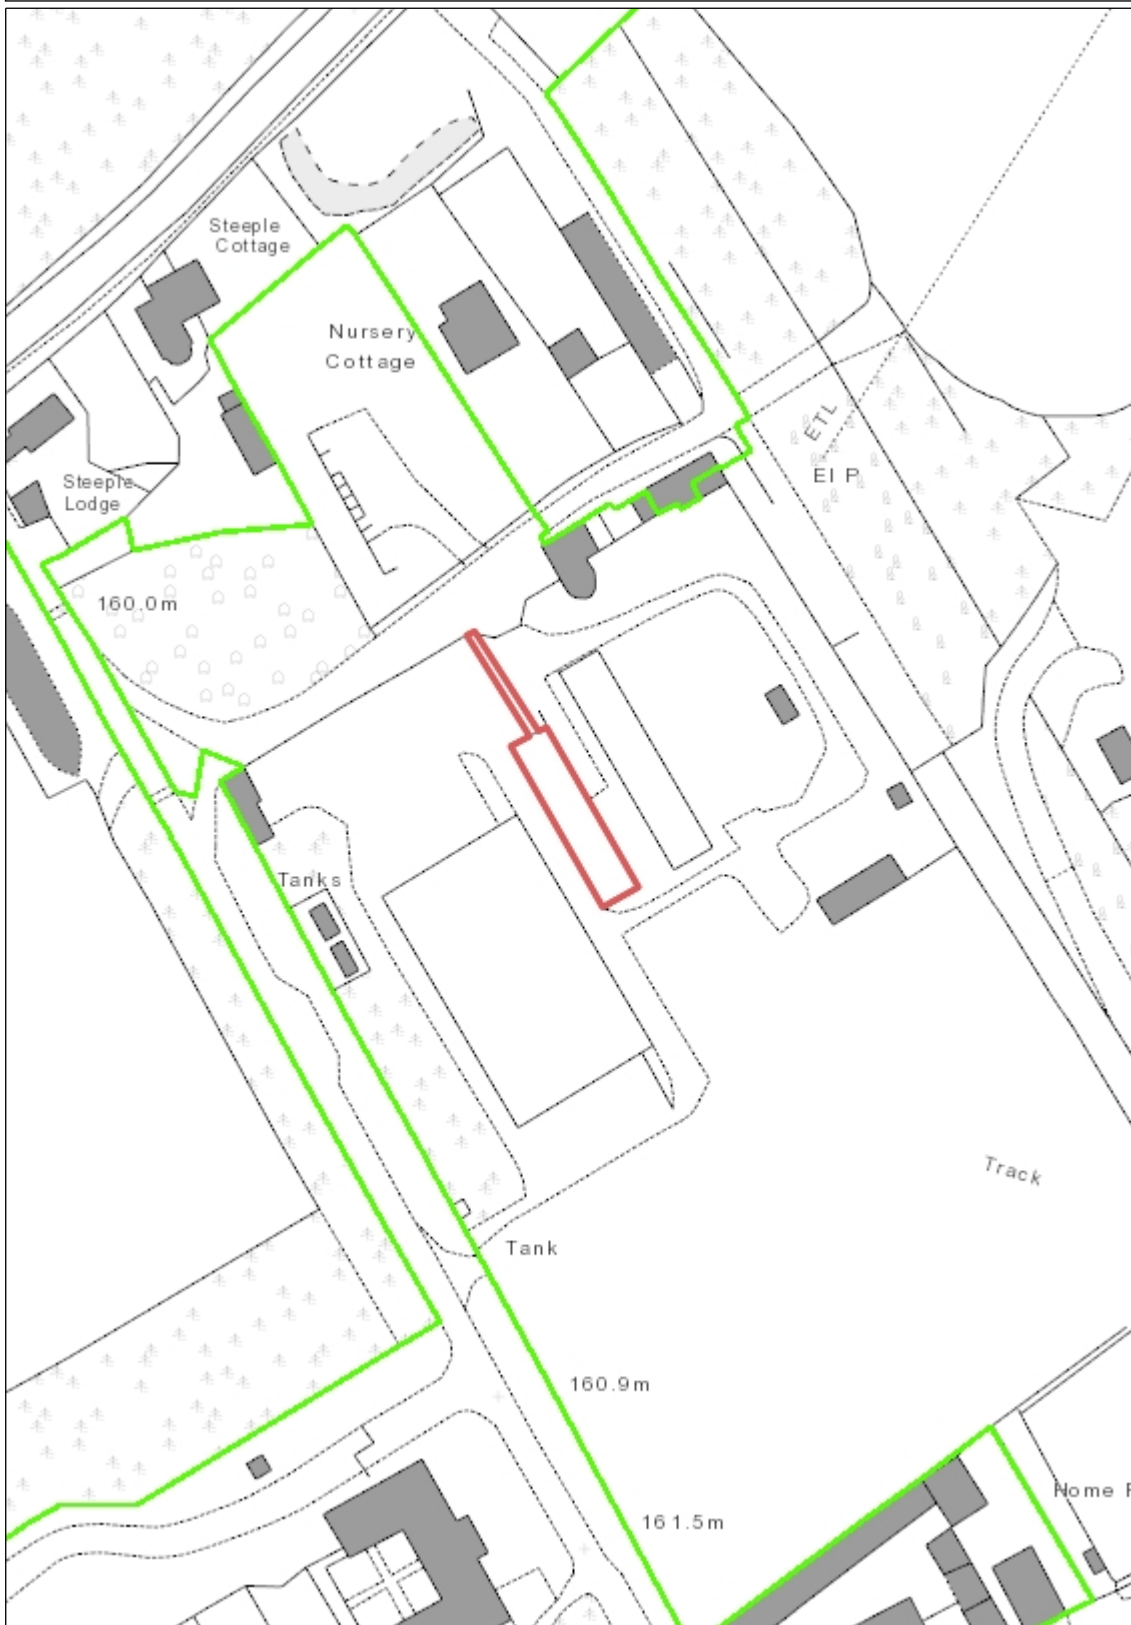

50.0 0 25.00 50.0 m

British_National_Grid

© Crown copyright and database rights 2021 Ordnance Survey 100023974

Date: 08-Dec-2021

This map was created using
the National Trust GIS
Browser